


PROJECT REFERENCE NO.	SHEET NO.
B-4771	EC-3/CONST.4
RW SHEET NO.	
ROADWAY DESIGN ENGINEER	HYDRAULICS ENGINEER

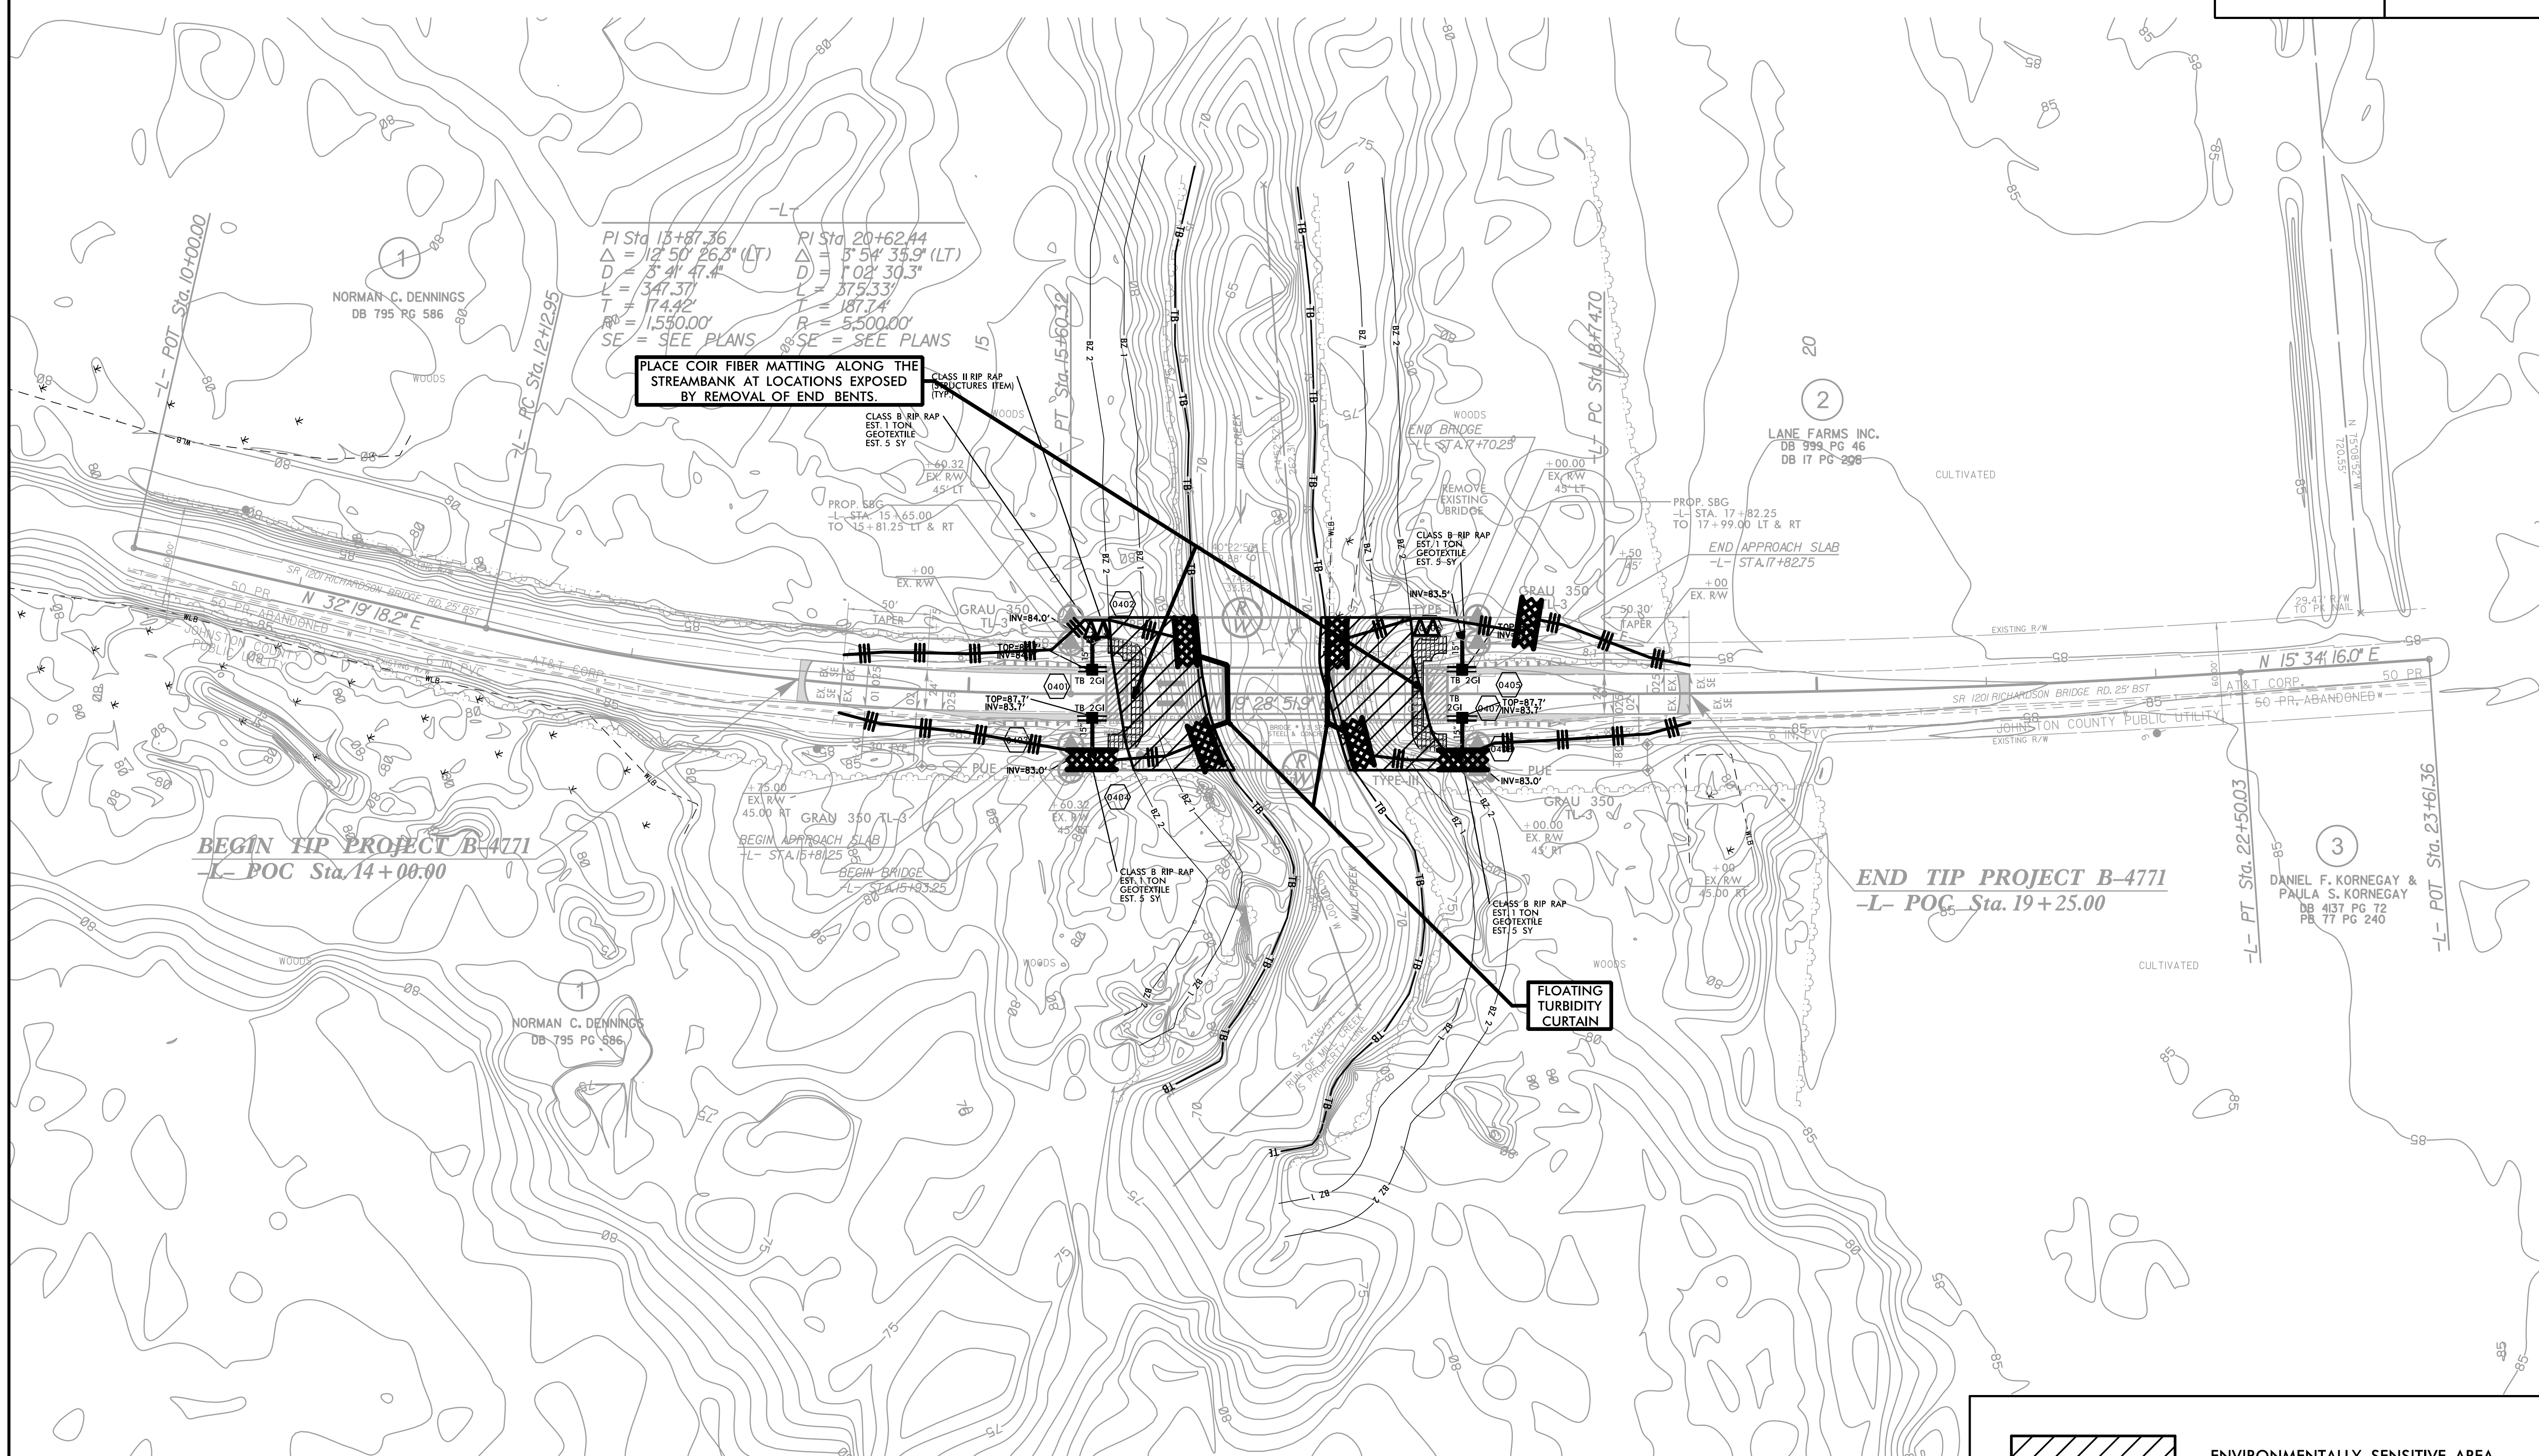


PLACE COIR FIBER MATTING ALONG THE STREAMBANK AT LOCATIONS EXPOSED BY REMOVAL OF END BENTS.

FLOATING TURBIDITY CURTAIN

NOTE:  
PLACE TEMPORARY ROCK SEDIMENT DAMS TYPE - B AND TEMPORARY ROCK SILT CHECKS TYPE - A AT DRAINAGE OUTLETS.

CLEARING AND GRUBBING EROSION CONTROL FOR CONSTRUCTION SHEET 4

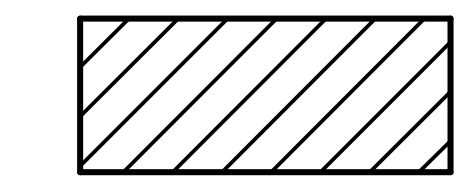

ENVIRONMENTALLY SENSITIVE AREA SEE PROJECT SPECIAL PROVISIONS