


PROJECT REFERENCE NO.		SHEET NO.	
U-3330		EC-13/CONST.11	
RW SHEET NO.			
ROADWAY DESIGN ENGINEER		HYDRAULICS ENGINEER	


CLEARING AND GRUBBING  
EROSION CONTROL FOR  
CONSTRUCTION SHEET 11

-Y3RPB-



PIs Sta 10+60.00 θs = 2° 04' 45.4" Ls = 90.00' LT = 60.00' ST = 30.00'	PI Sta 12+68.57 Δ = 16° 23' 21" (LT) D = 4' 37' 14.3" L = 354.70' T = 178.57' R = 1,240.00' SUPER = 0.045	PI Sta 16+13.10 Δ = 19° 53' 57" (LT) D = 5' 58' 05.9" L = 333.41' T = 168.40' R = 960.00'
--	---	--

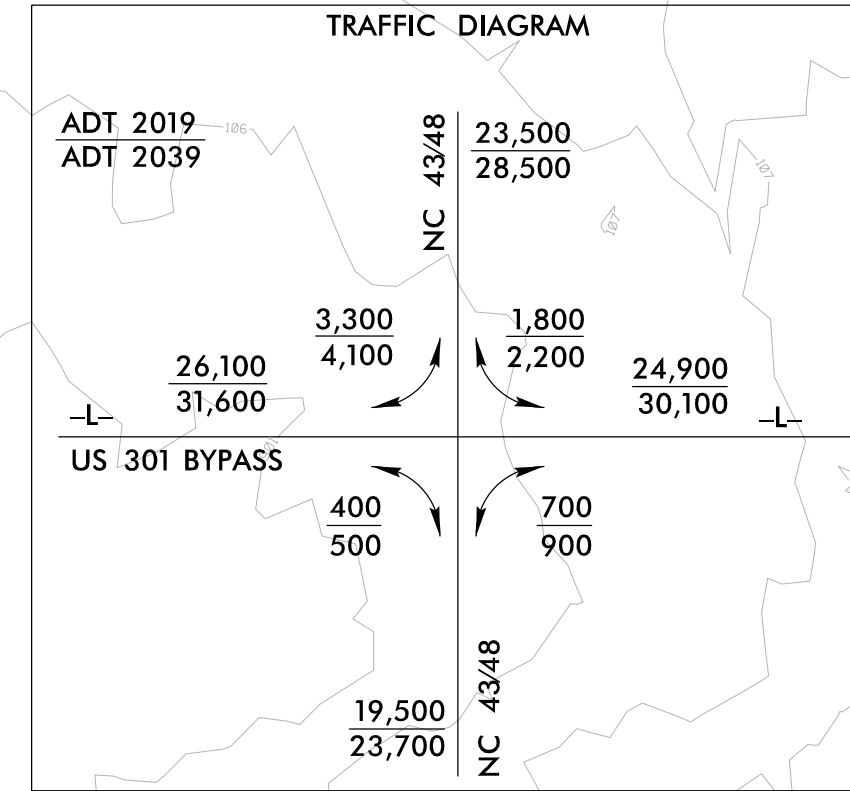

NOTE:  
PLACE TEMPORARY ROCK SEDIMENT DAMS TYPE - B  
AND TEMPORARY ROCK SILT CHECKS TYPE - A AT  
DRAINAGE OUTLETS.

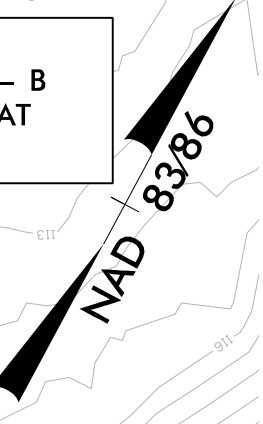

MATCHLINE -L- STA. 119+00 SEE SHEET 10

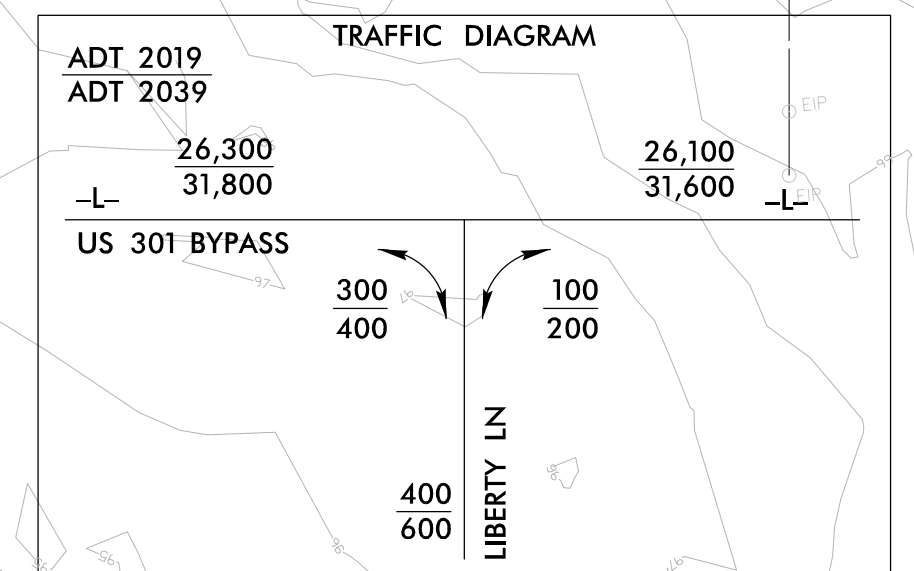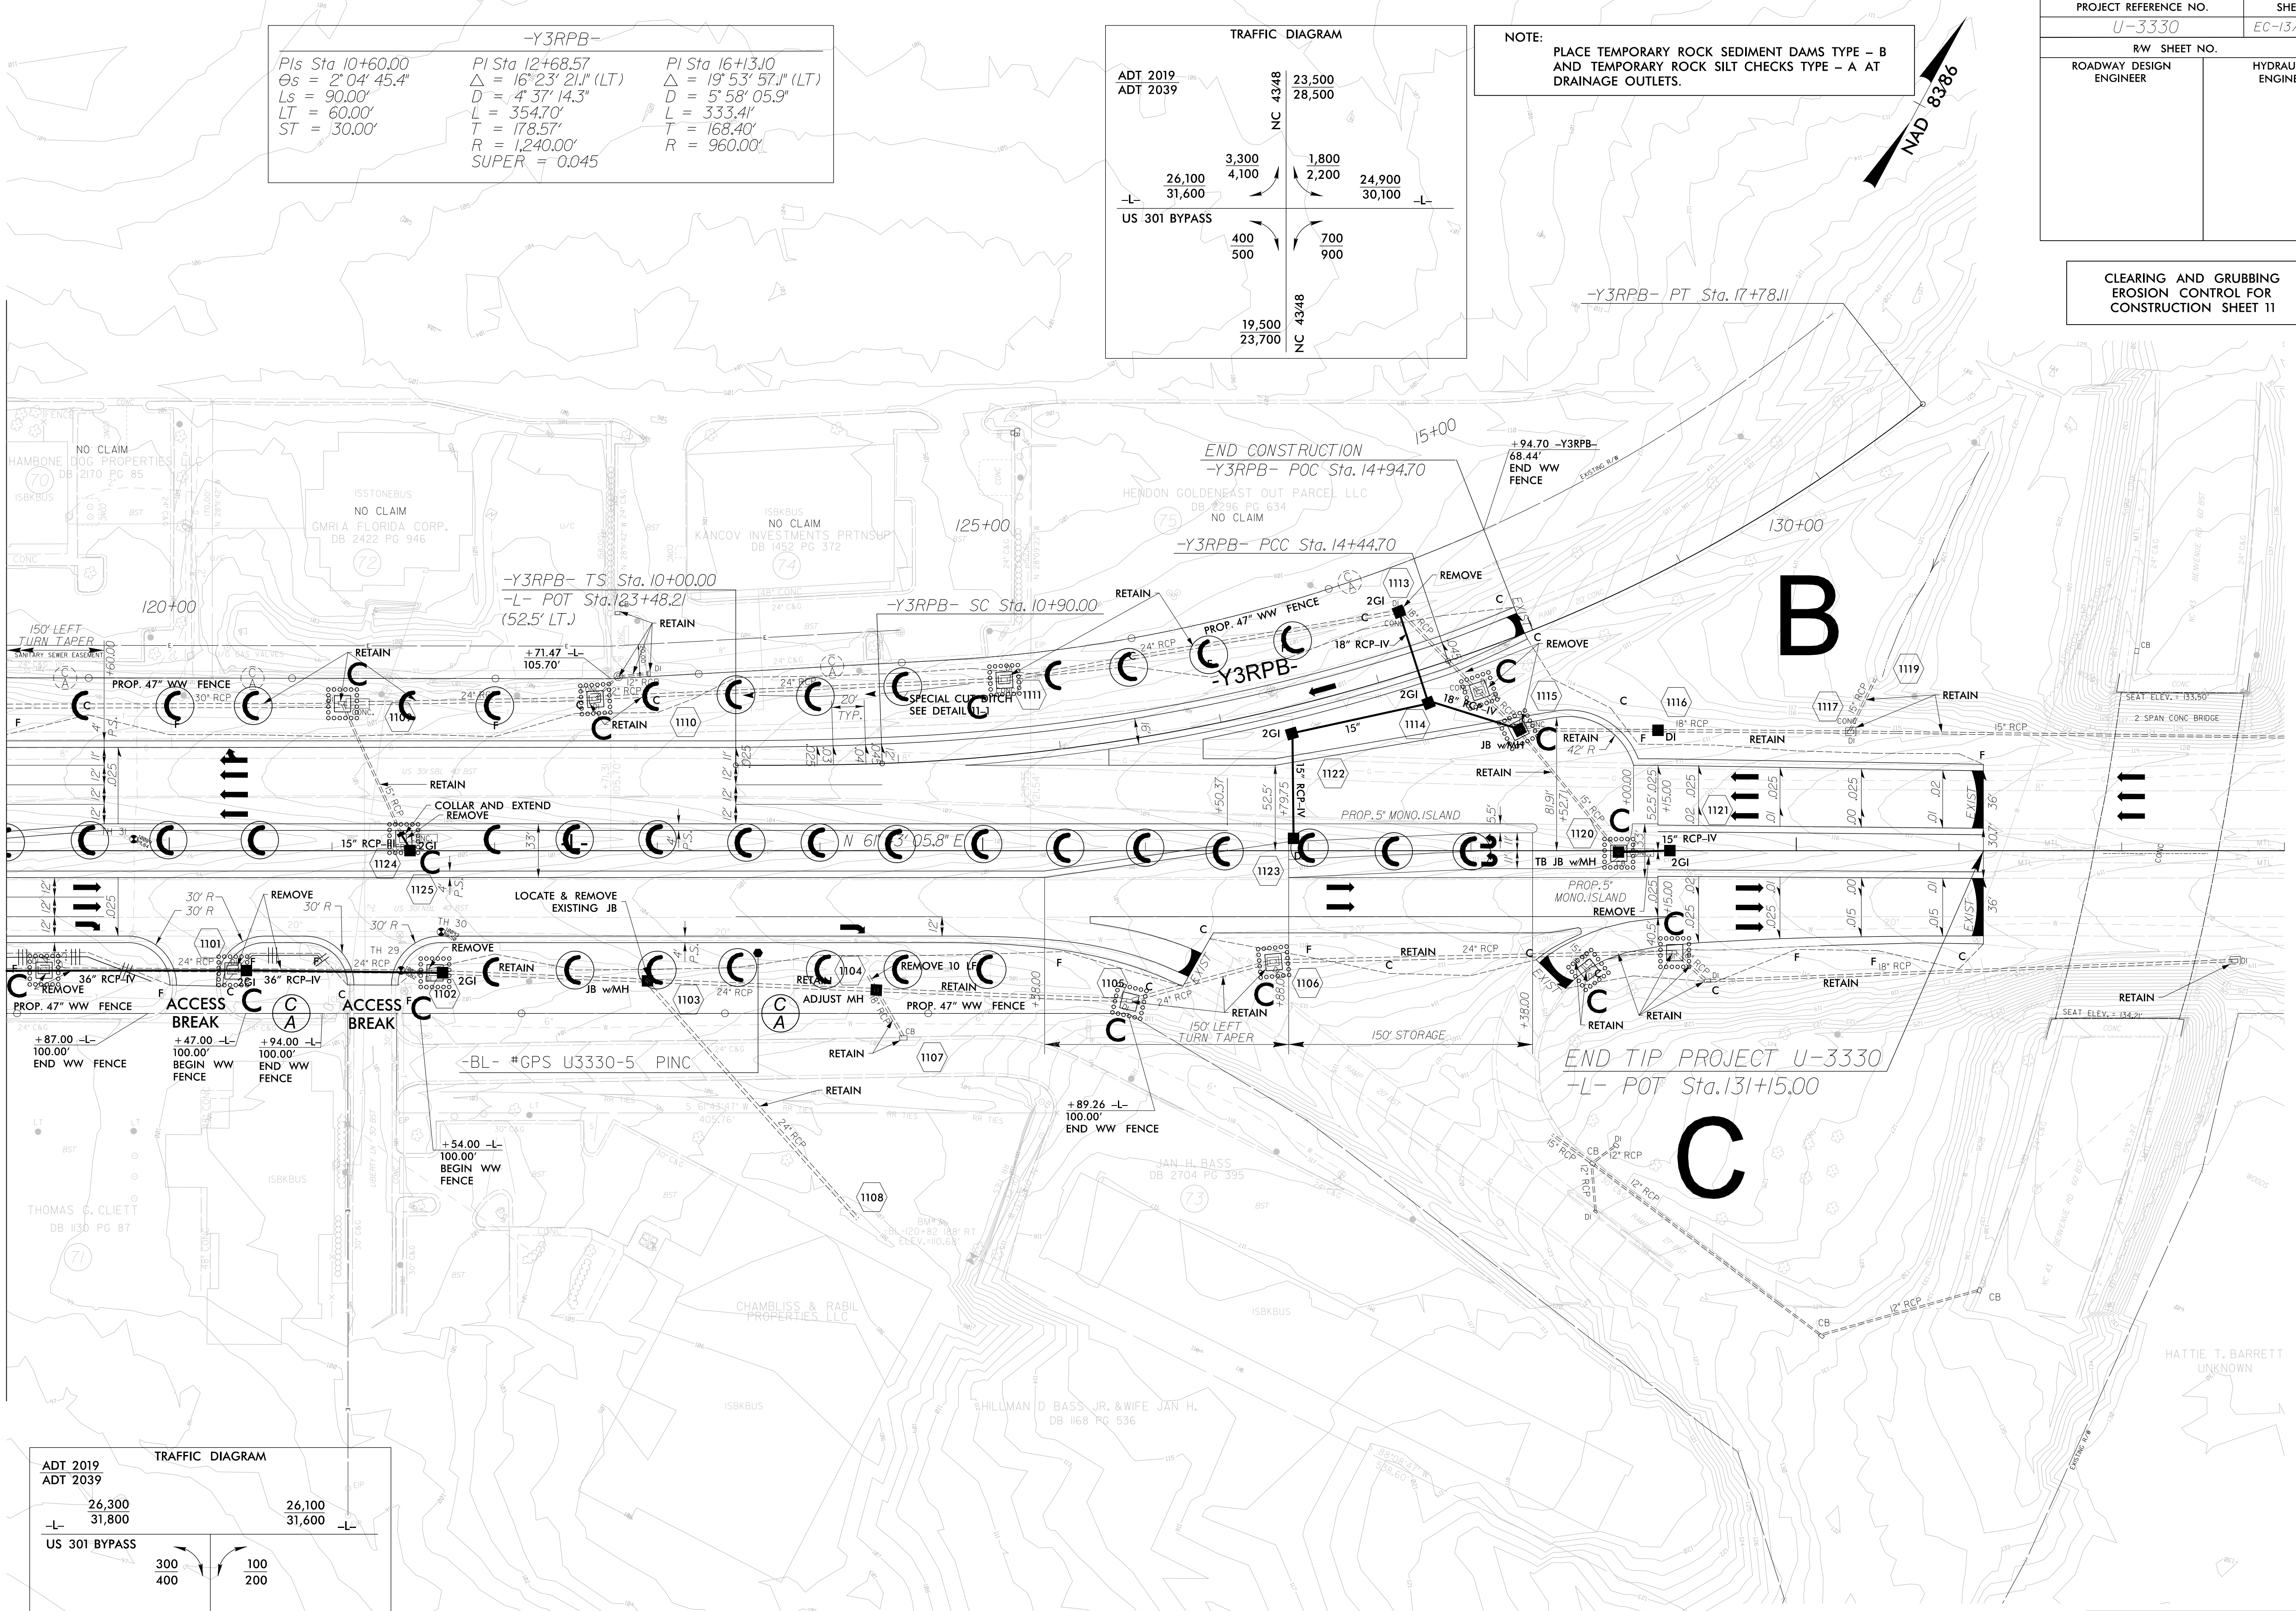

DRIVEWAY RADII ARE 25' UNLESS OTHERWISE NOTED

FOR -L- PROFILE SEE SHT.18 & 19  
FOR -Y3RPB- PROFILE SEE SHT.22  
FOR DITCH DETAILS SEE SHT.2-F

