
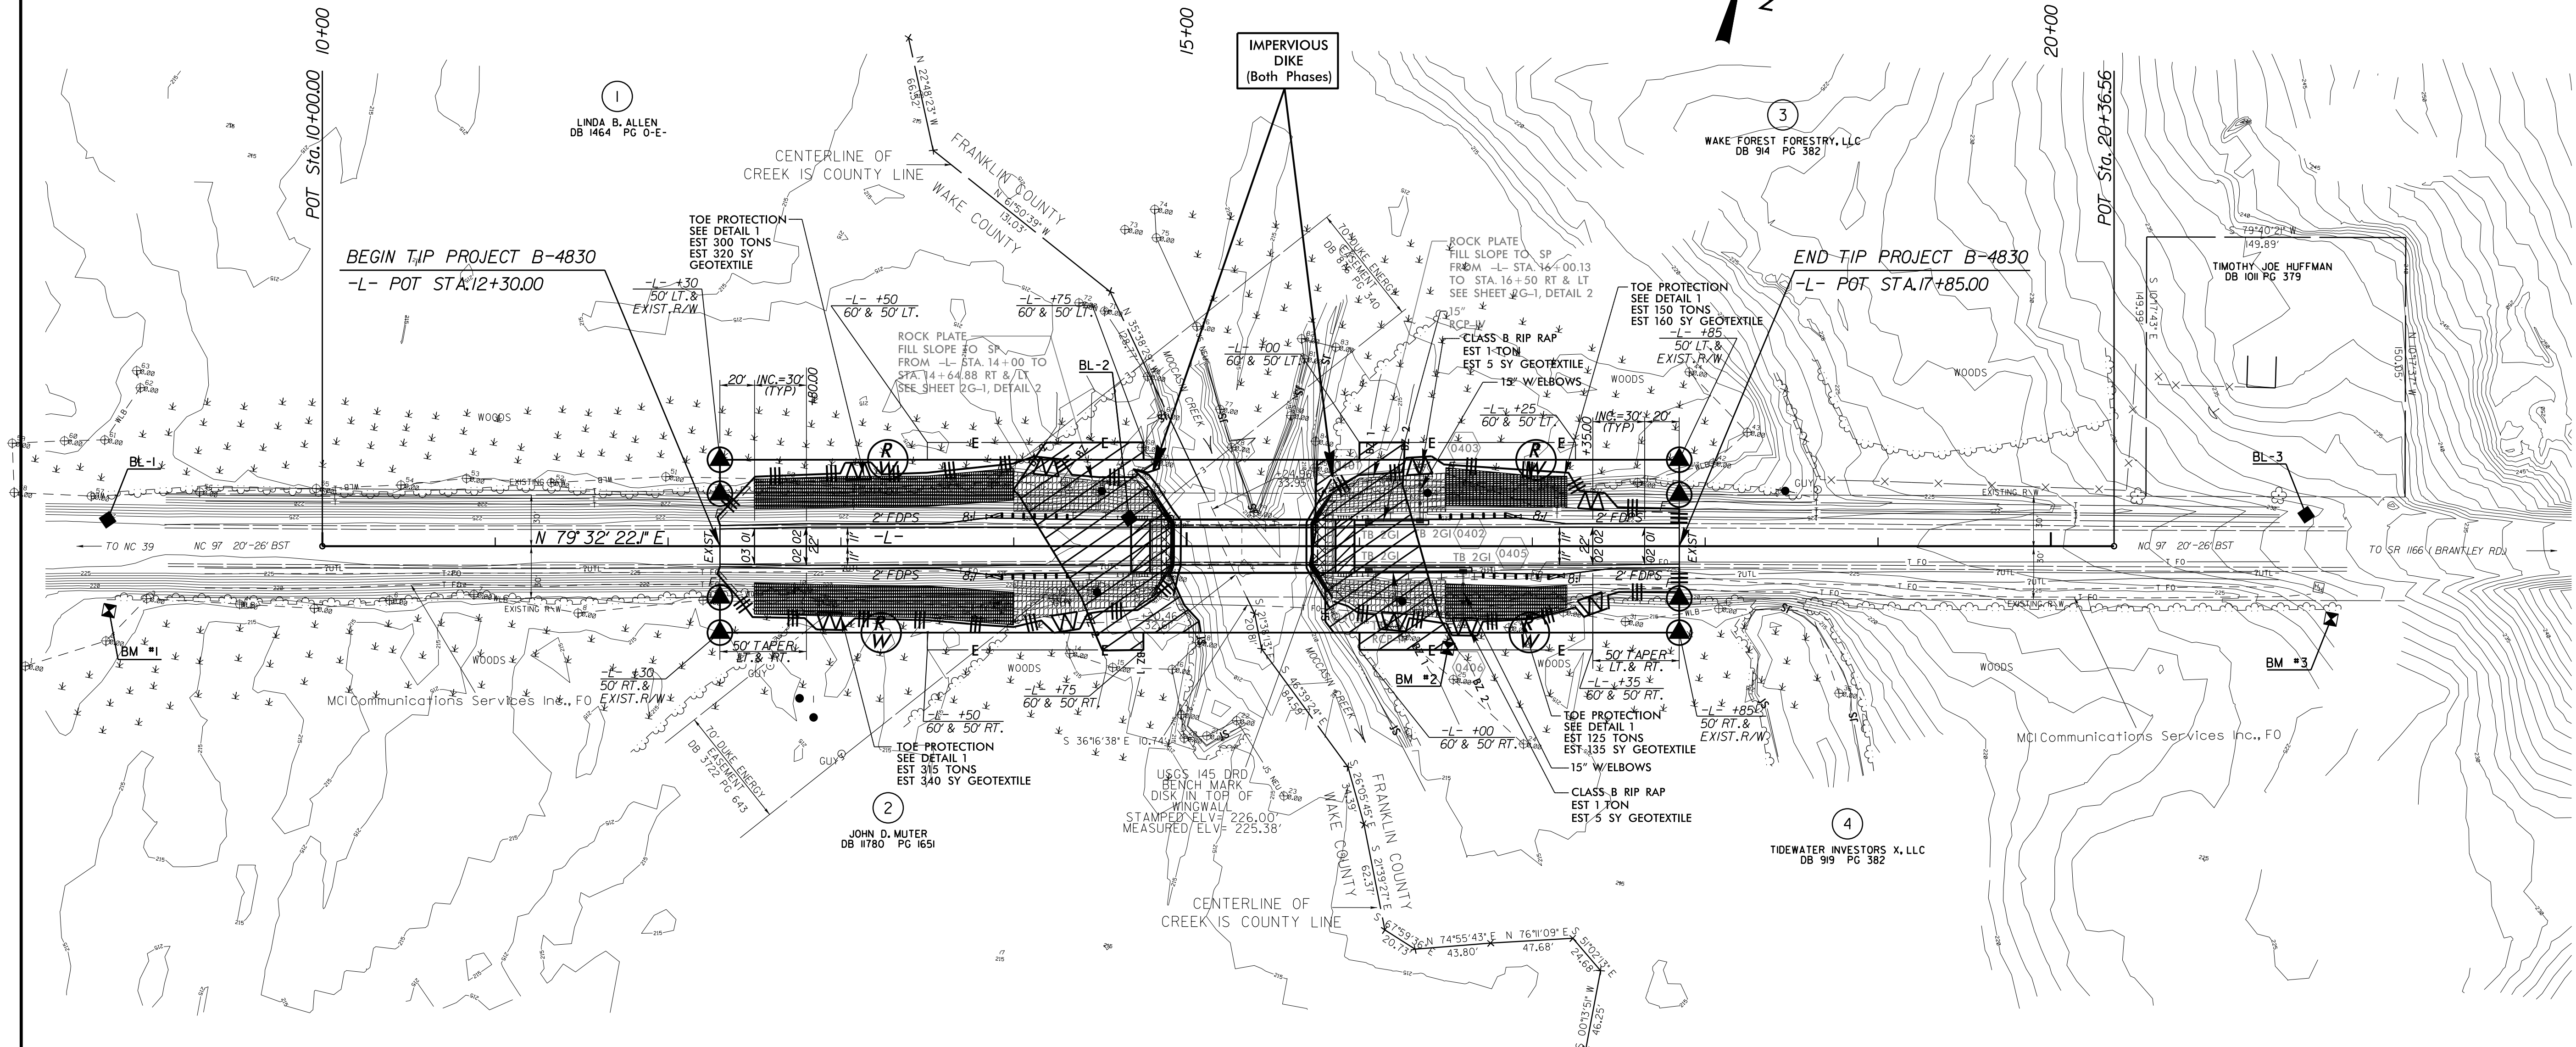


PROJECT REFERENCE NO. B-4830	SHEET NO. EC-3/CONST. 4
ROADWAY DESIGN ENGINEER	HYDRAULICS ENGINEER

CLEARING AND GRUBBING  
EROSION CONTROL FOR  
CONSTRUCTION SHEET 4

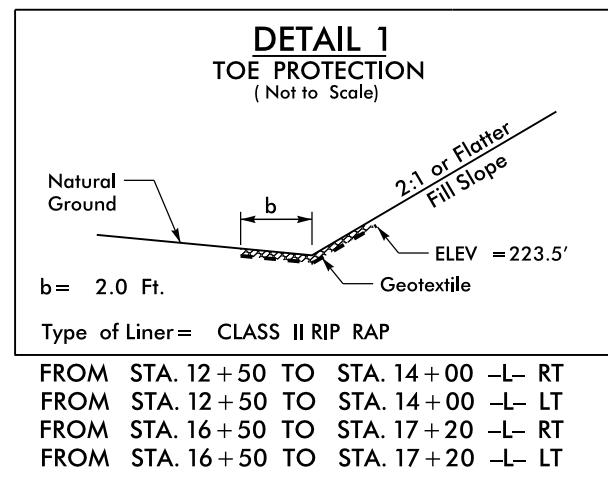

ENVIRONMENTALLY SENSITIVE AREA  
SEE PROJECT SPECIAL PROVISIONS

NOTE:  
UTILIZE SPECIAL STILLING BASIN WHERE APPLICABLE