

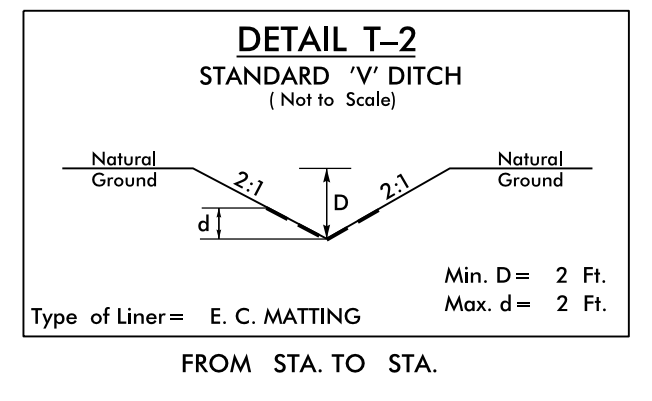
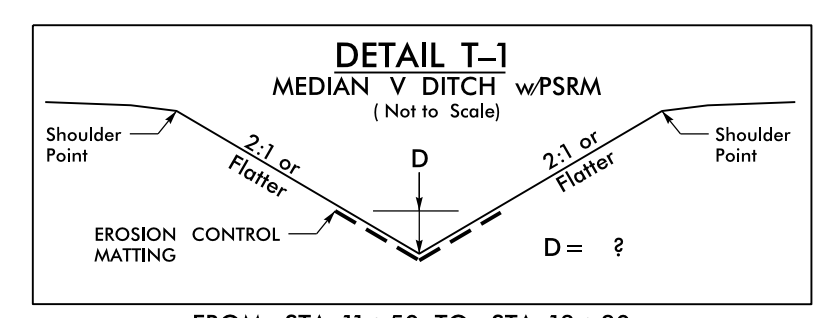


PROJECT REFERENCE NO. B-4447	SHEET NO. EC-4/CONST.2B-2
RW SHEET NO. 2B-2	
ROADWAY DESIGN ENGINEER	HYDRAULICS ENGINEER

DETOUR

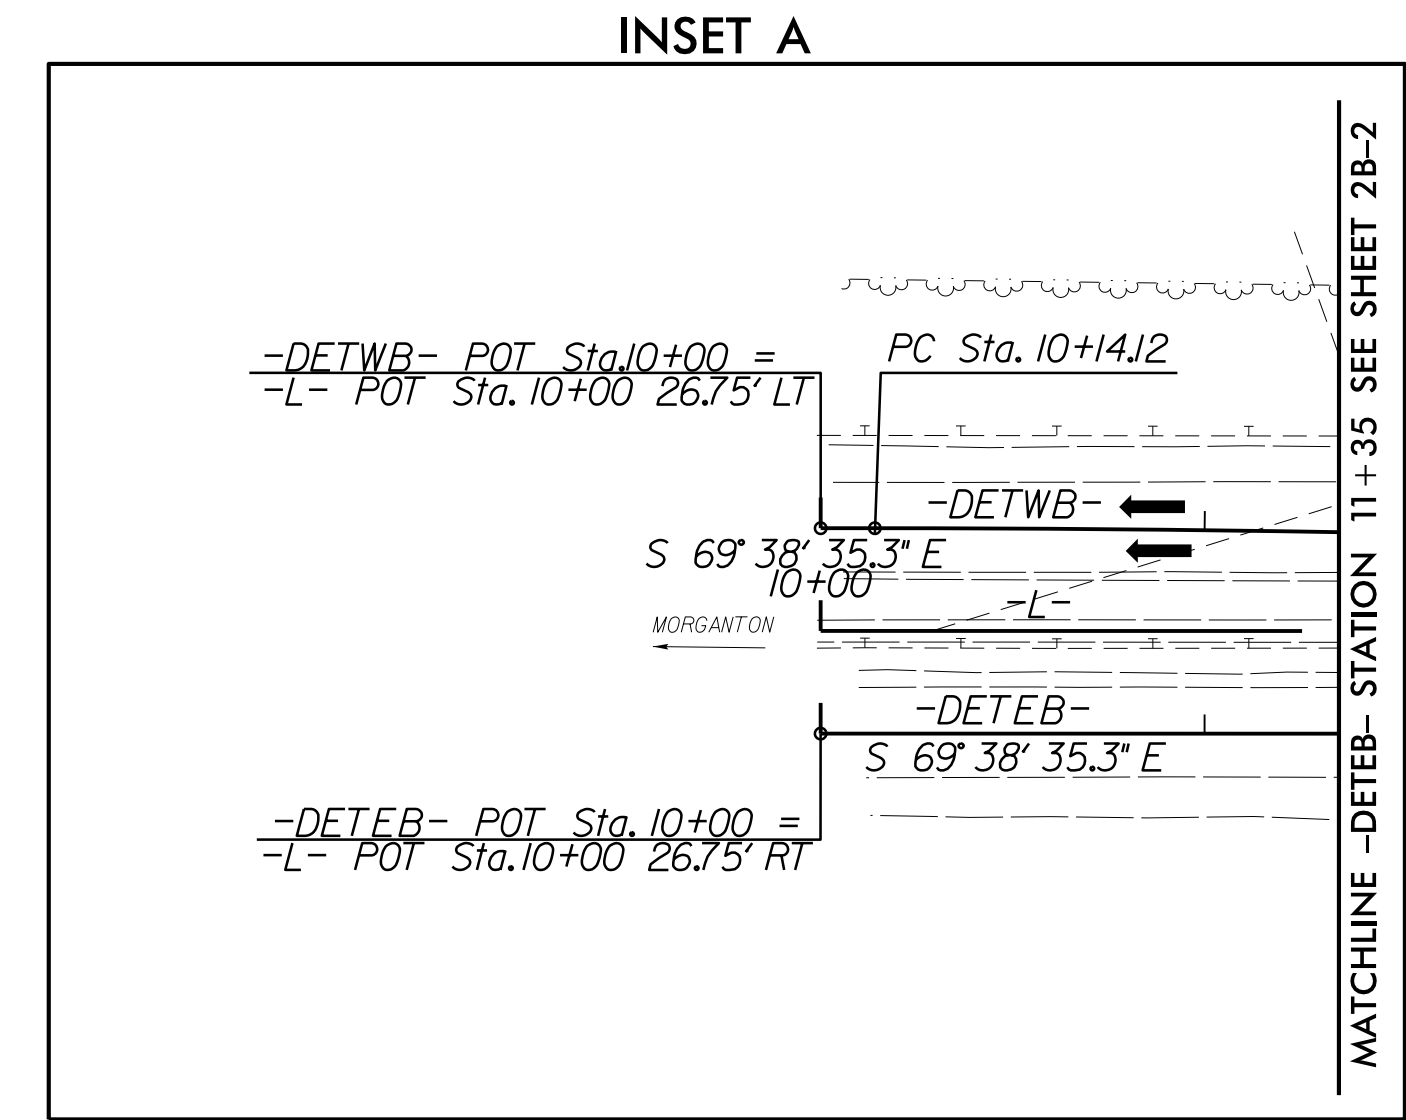

20 x 10 x 3
1.5 inch Skimmer
with 0.250 inch
Orifice Diameter
4 ft. weir
ID 2B-2.2

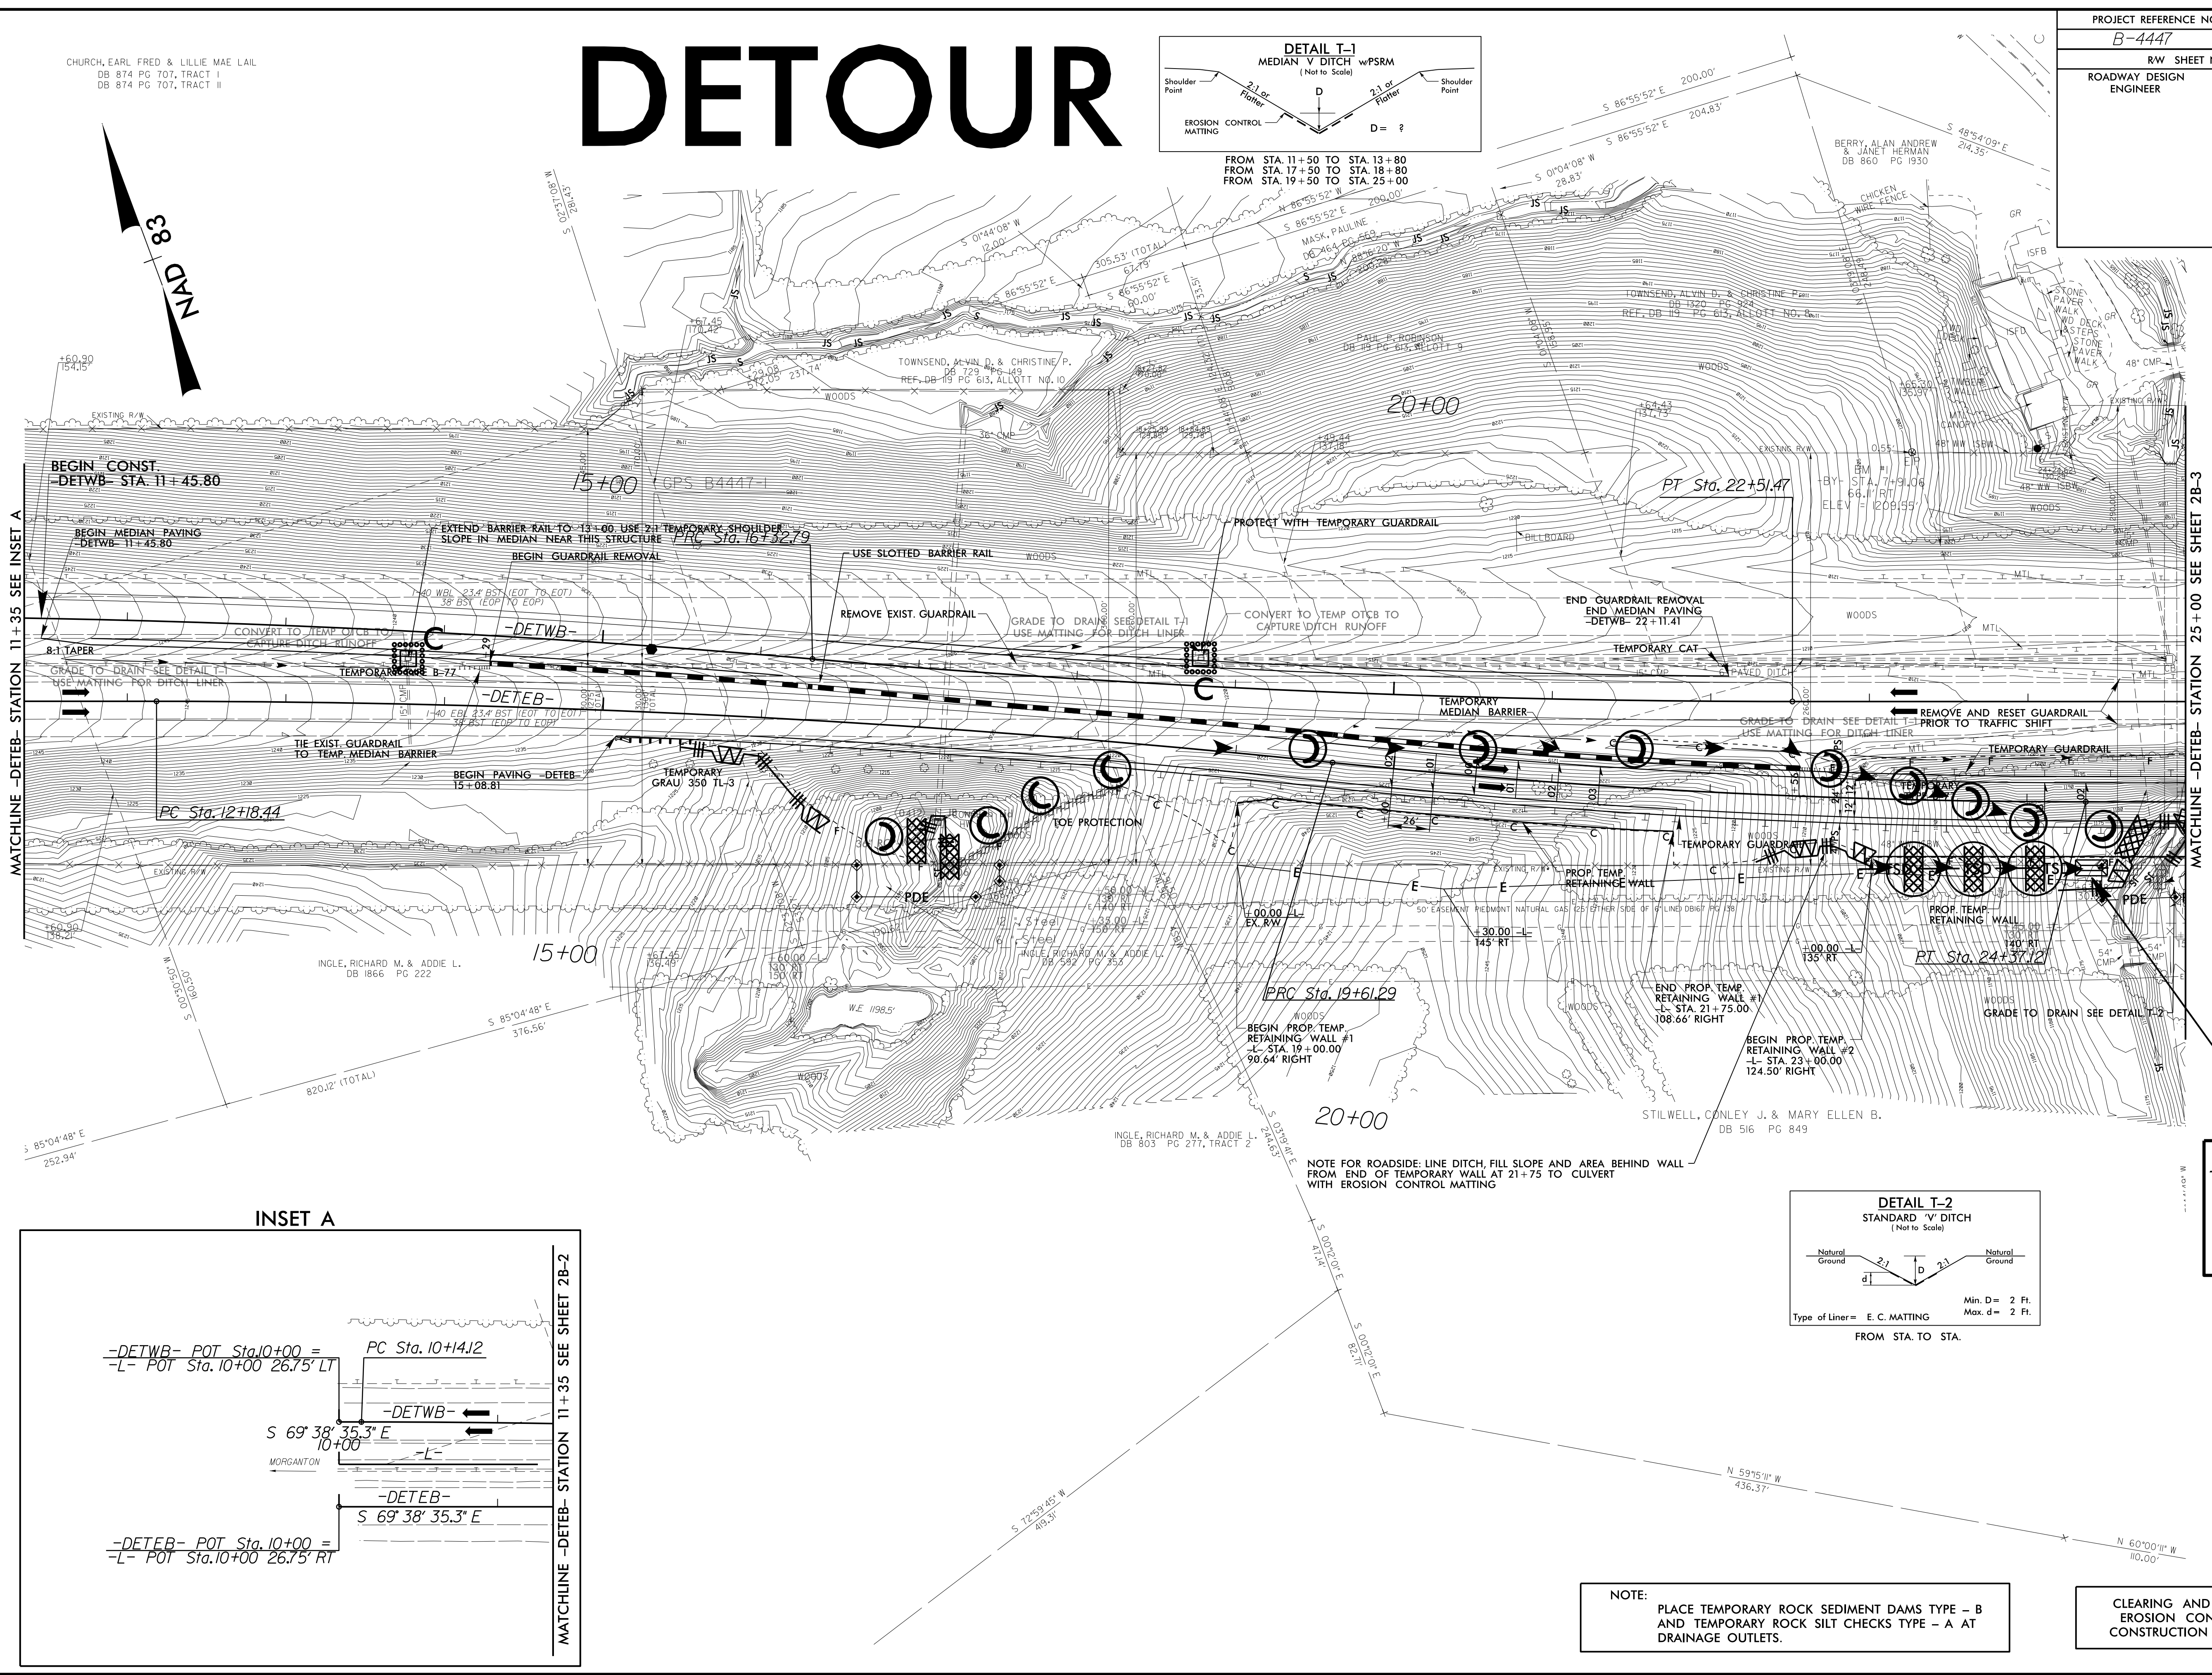

NOTE: PLACE TEMPORARY ROCK SEDIMENT DAMS TYPE - B AND TEMPORARY ROCK SILT CHECKS TYPE - A AT DRAINAGE OUTLETS.

CLEARING AND GRUBBING EROSION CONTROL FOR CONSTRUCTION SHEET 2B-2

8/17/99
14-FEB-2017 09:33
R:\LEB\ir\m\B4447\EC.det.2B-2.dgn
269782