
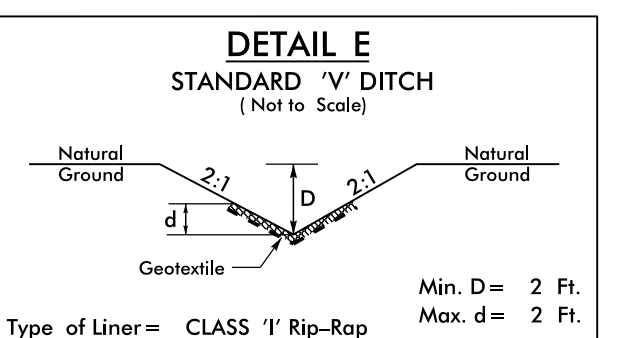
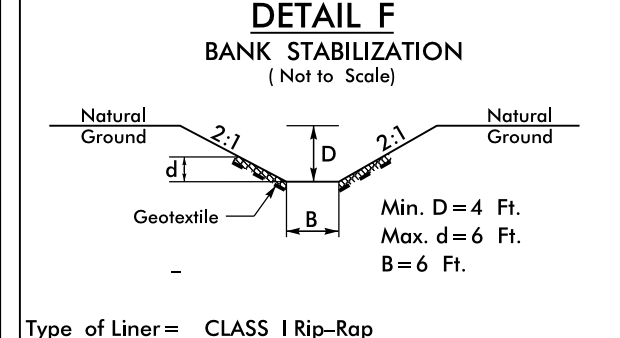
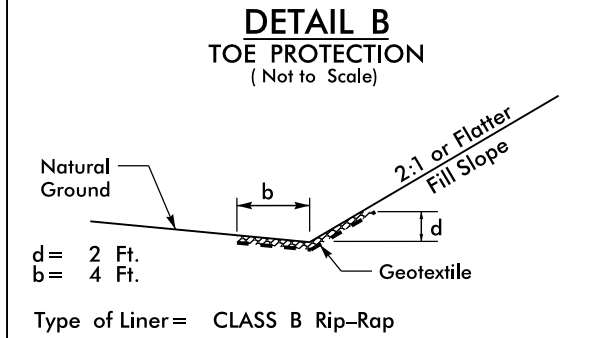
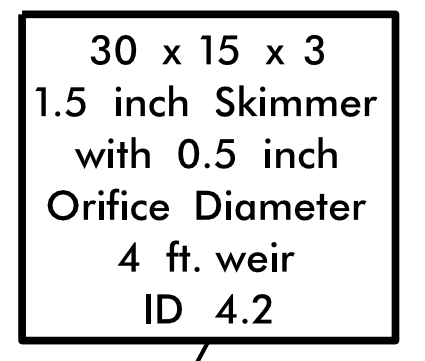
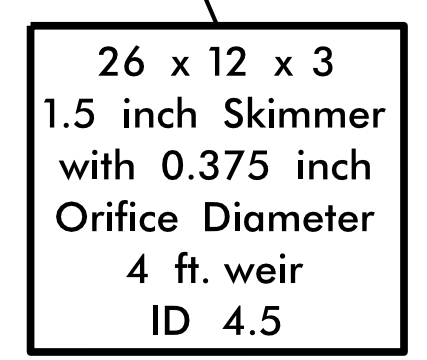
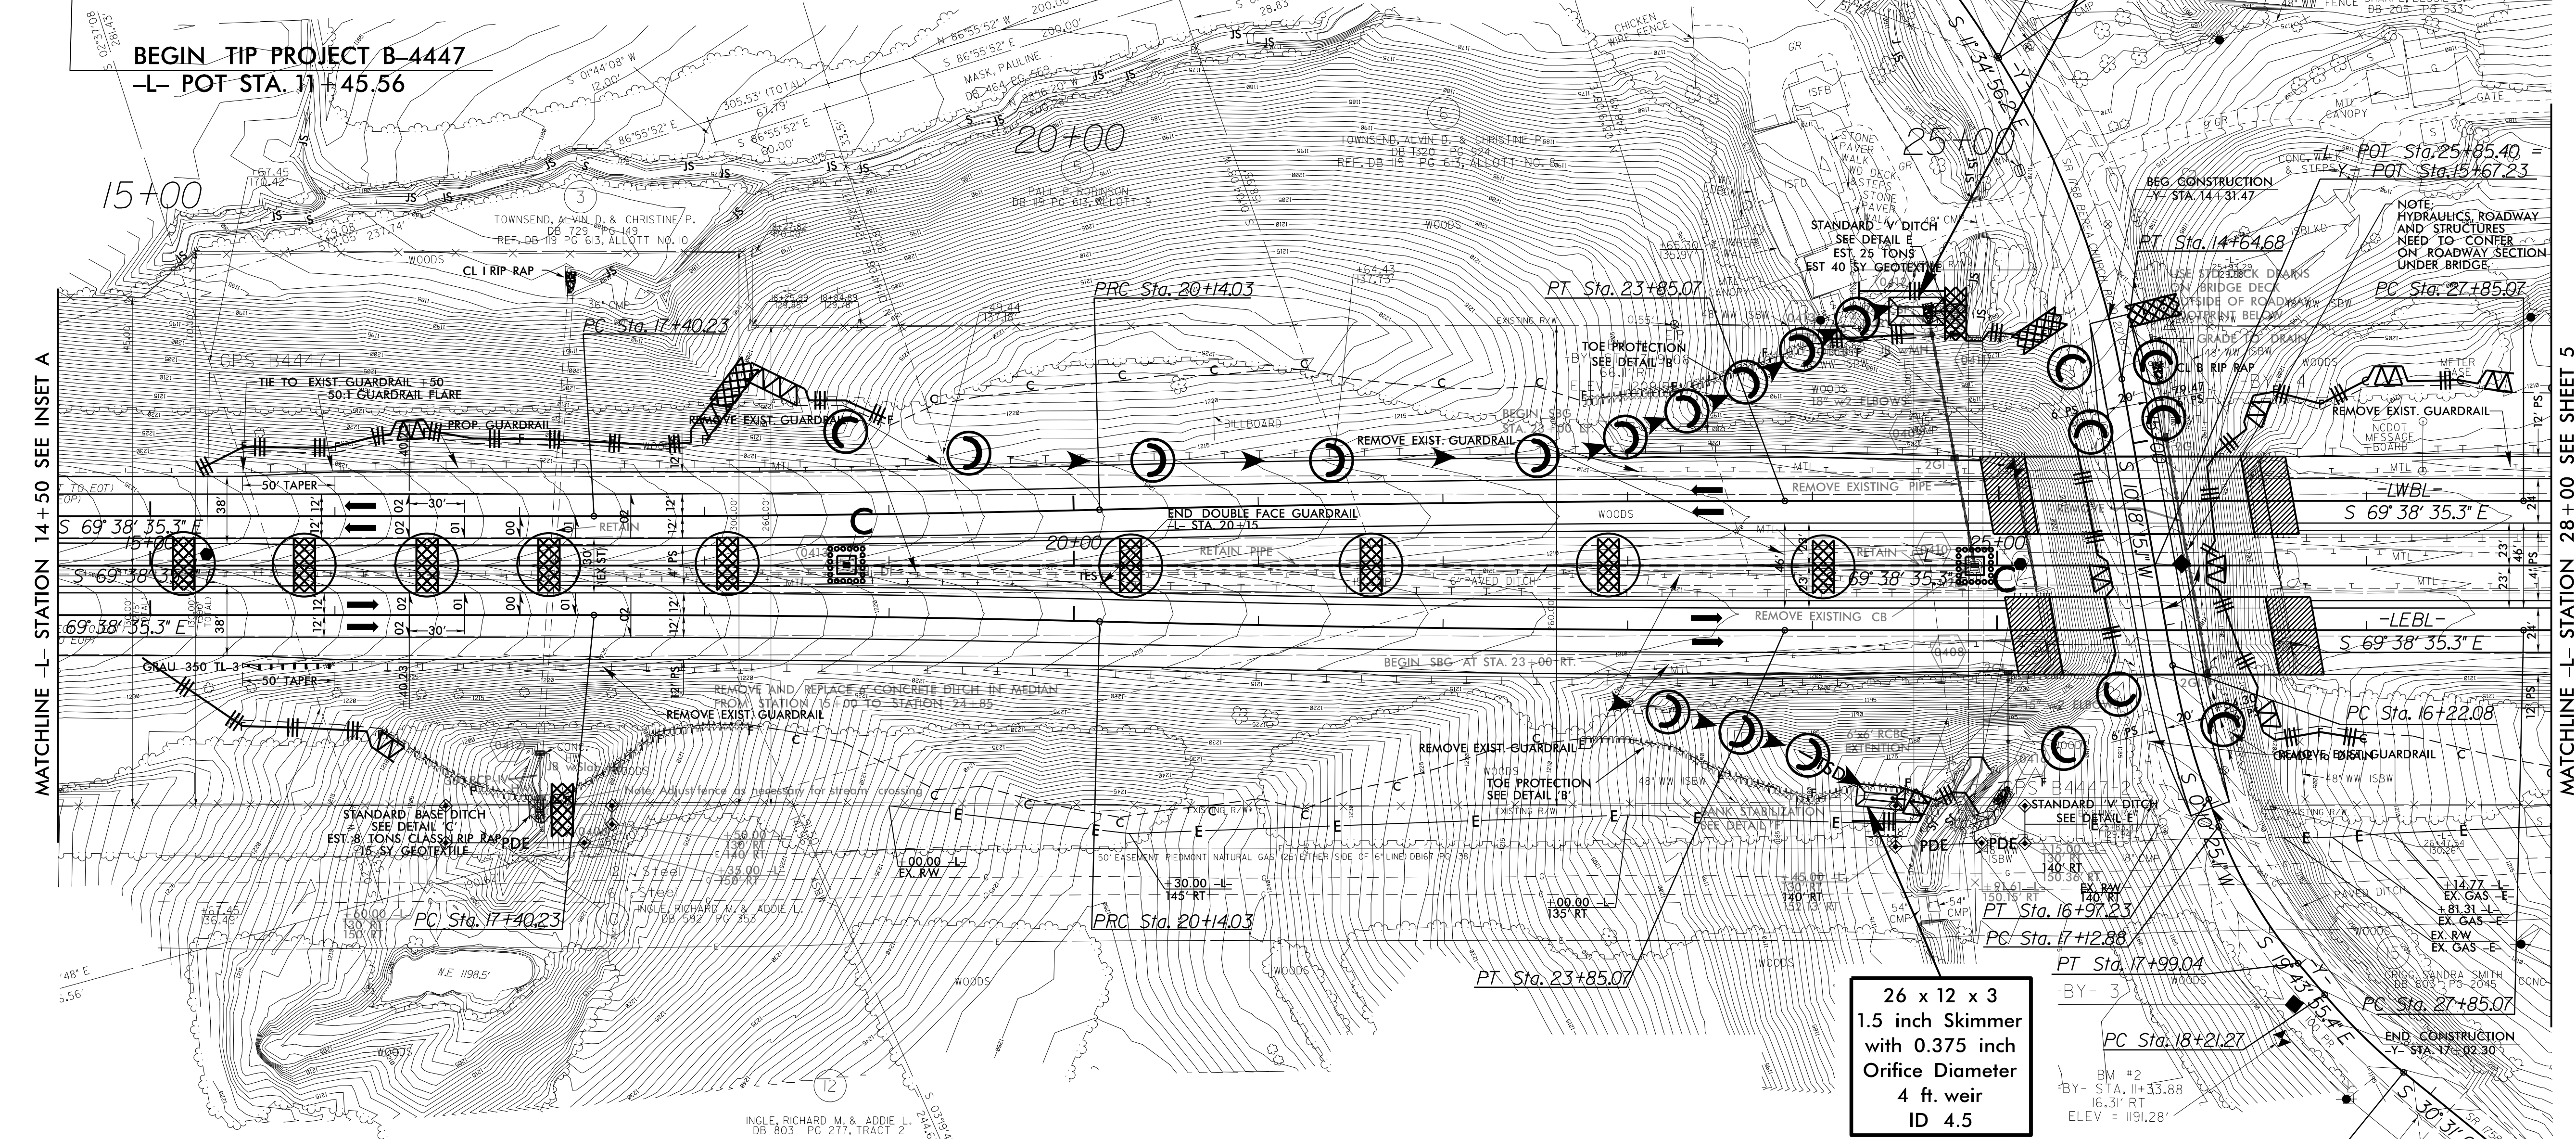
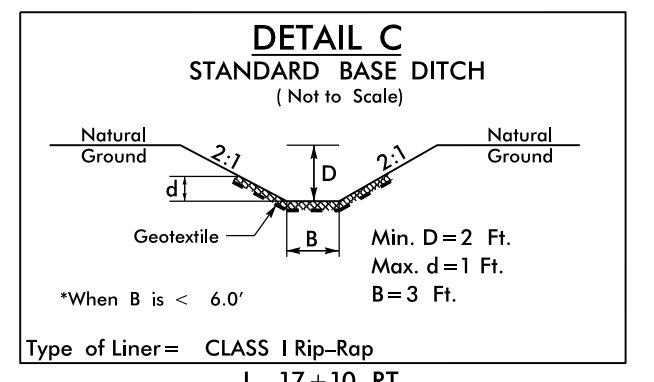


PROJECT REFERENCE NO. B-4447	SHEET NO. EC-7/CONST.4
RW SHEET NO. 4	HYDRAULICS ENGINEER
ROADWAY DESIGN ENGINEER	HYDRAULICS ENGINEER

CLEARING AND GRUBBING EROSION CONTROL FOR CONSTRUCTION SHEET 4

NOTE: PLACE TEMPORARY ROCK SEDIMENT DAMS TYPE - B AND TEMPORARY ROCK SILT CHECKS TYPE - A AT DRAINAGE OUTLETS.

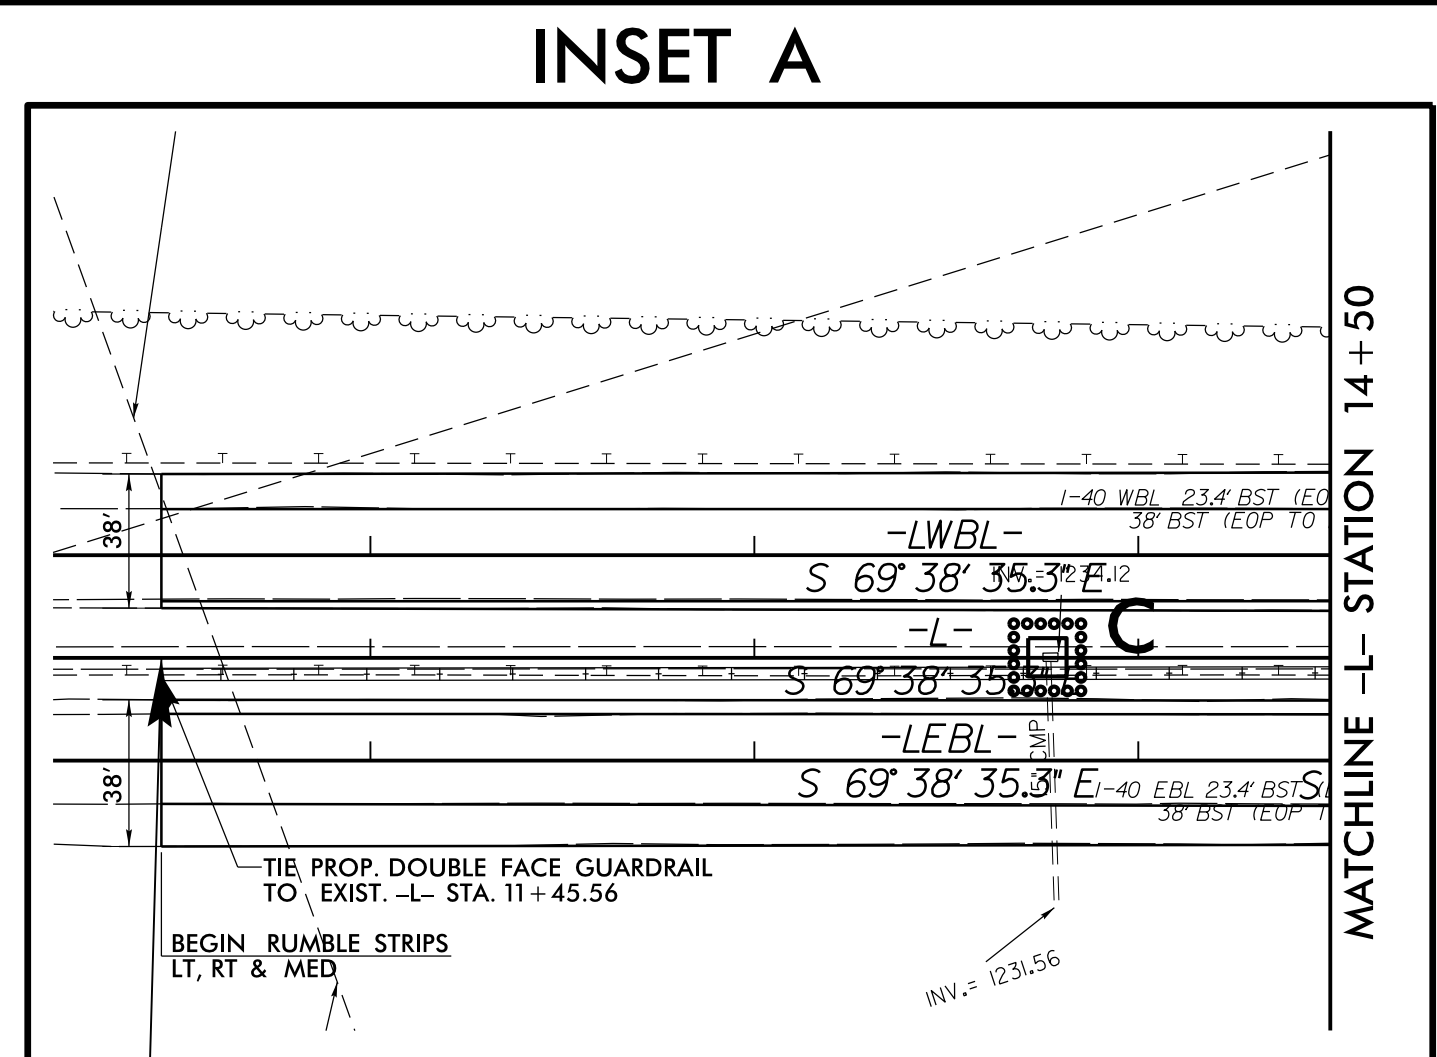

FROM -L- STA. 16+25 TO STA. 18+50 RT.
FROM -L- STA. 23+50 TO STA. 24+50 LT.
FROM -L- STA. 22+75 TO STA. 24+68 RT.
FROM -L- STA. 32+25 TO STA. 33+00 RT.

-L- STA. 24+50 RT
EST 40 TONS CLASS I
EST 60 SY GEOTEXTILE
30 CY DDE

-L- STA. 24+75 LT.
-L- STA. 25+00 RT.

8/17/99
I:\FB-2017\026\Drawings\B4447-EC-Inst4.dgn
DATE PLOTTED: 11/11/2017 10:26 AM
PLOTTER: HP DesignJet 2600