

PROJECT REFERENCE NO. B-4447	SHEET NO. EC-8/CONST.5
RW SHEET NO. 5	
ROADWAY DESIGN ENGINEER	HYDRAULICS ENGINEER


CLEARING AND GRUBBING  
EROSION CONTROL FOR  
CONSTRUCTION SHEET 5

NOTE:  
PLACE TEMPORARY ROCK SEDIMENT DAMS TYPE - B  
AND TEMPORARY ROCK SILT CHECKS TYPE - A AT  
DRAINAGE OUTLETS.


JACUMIN, NANCY N. & JIMMY R.  
DB 938 PG 789, TRACT THREE

END TIP PROJECT B-4447  
-L- POT STA. 42+00.00  
40+00


BRYANT, MARVIN EUGENE & DORIS  
DB 153 PG 60, FIRST TRACT

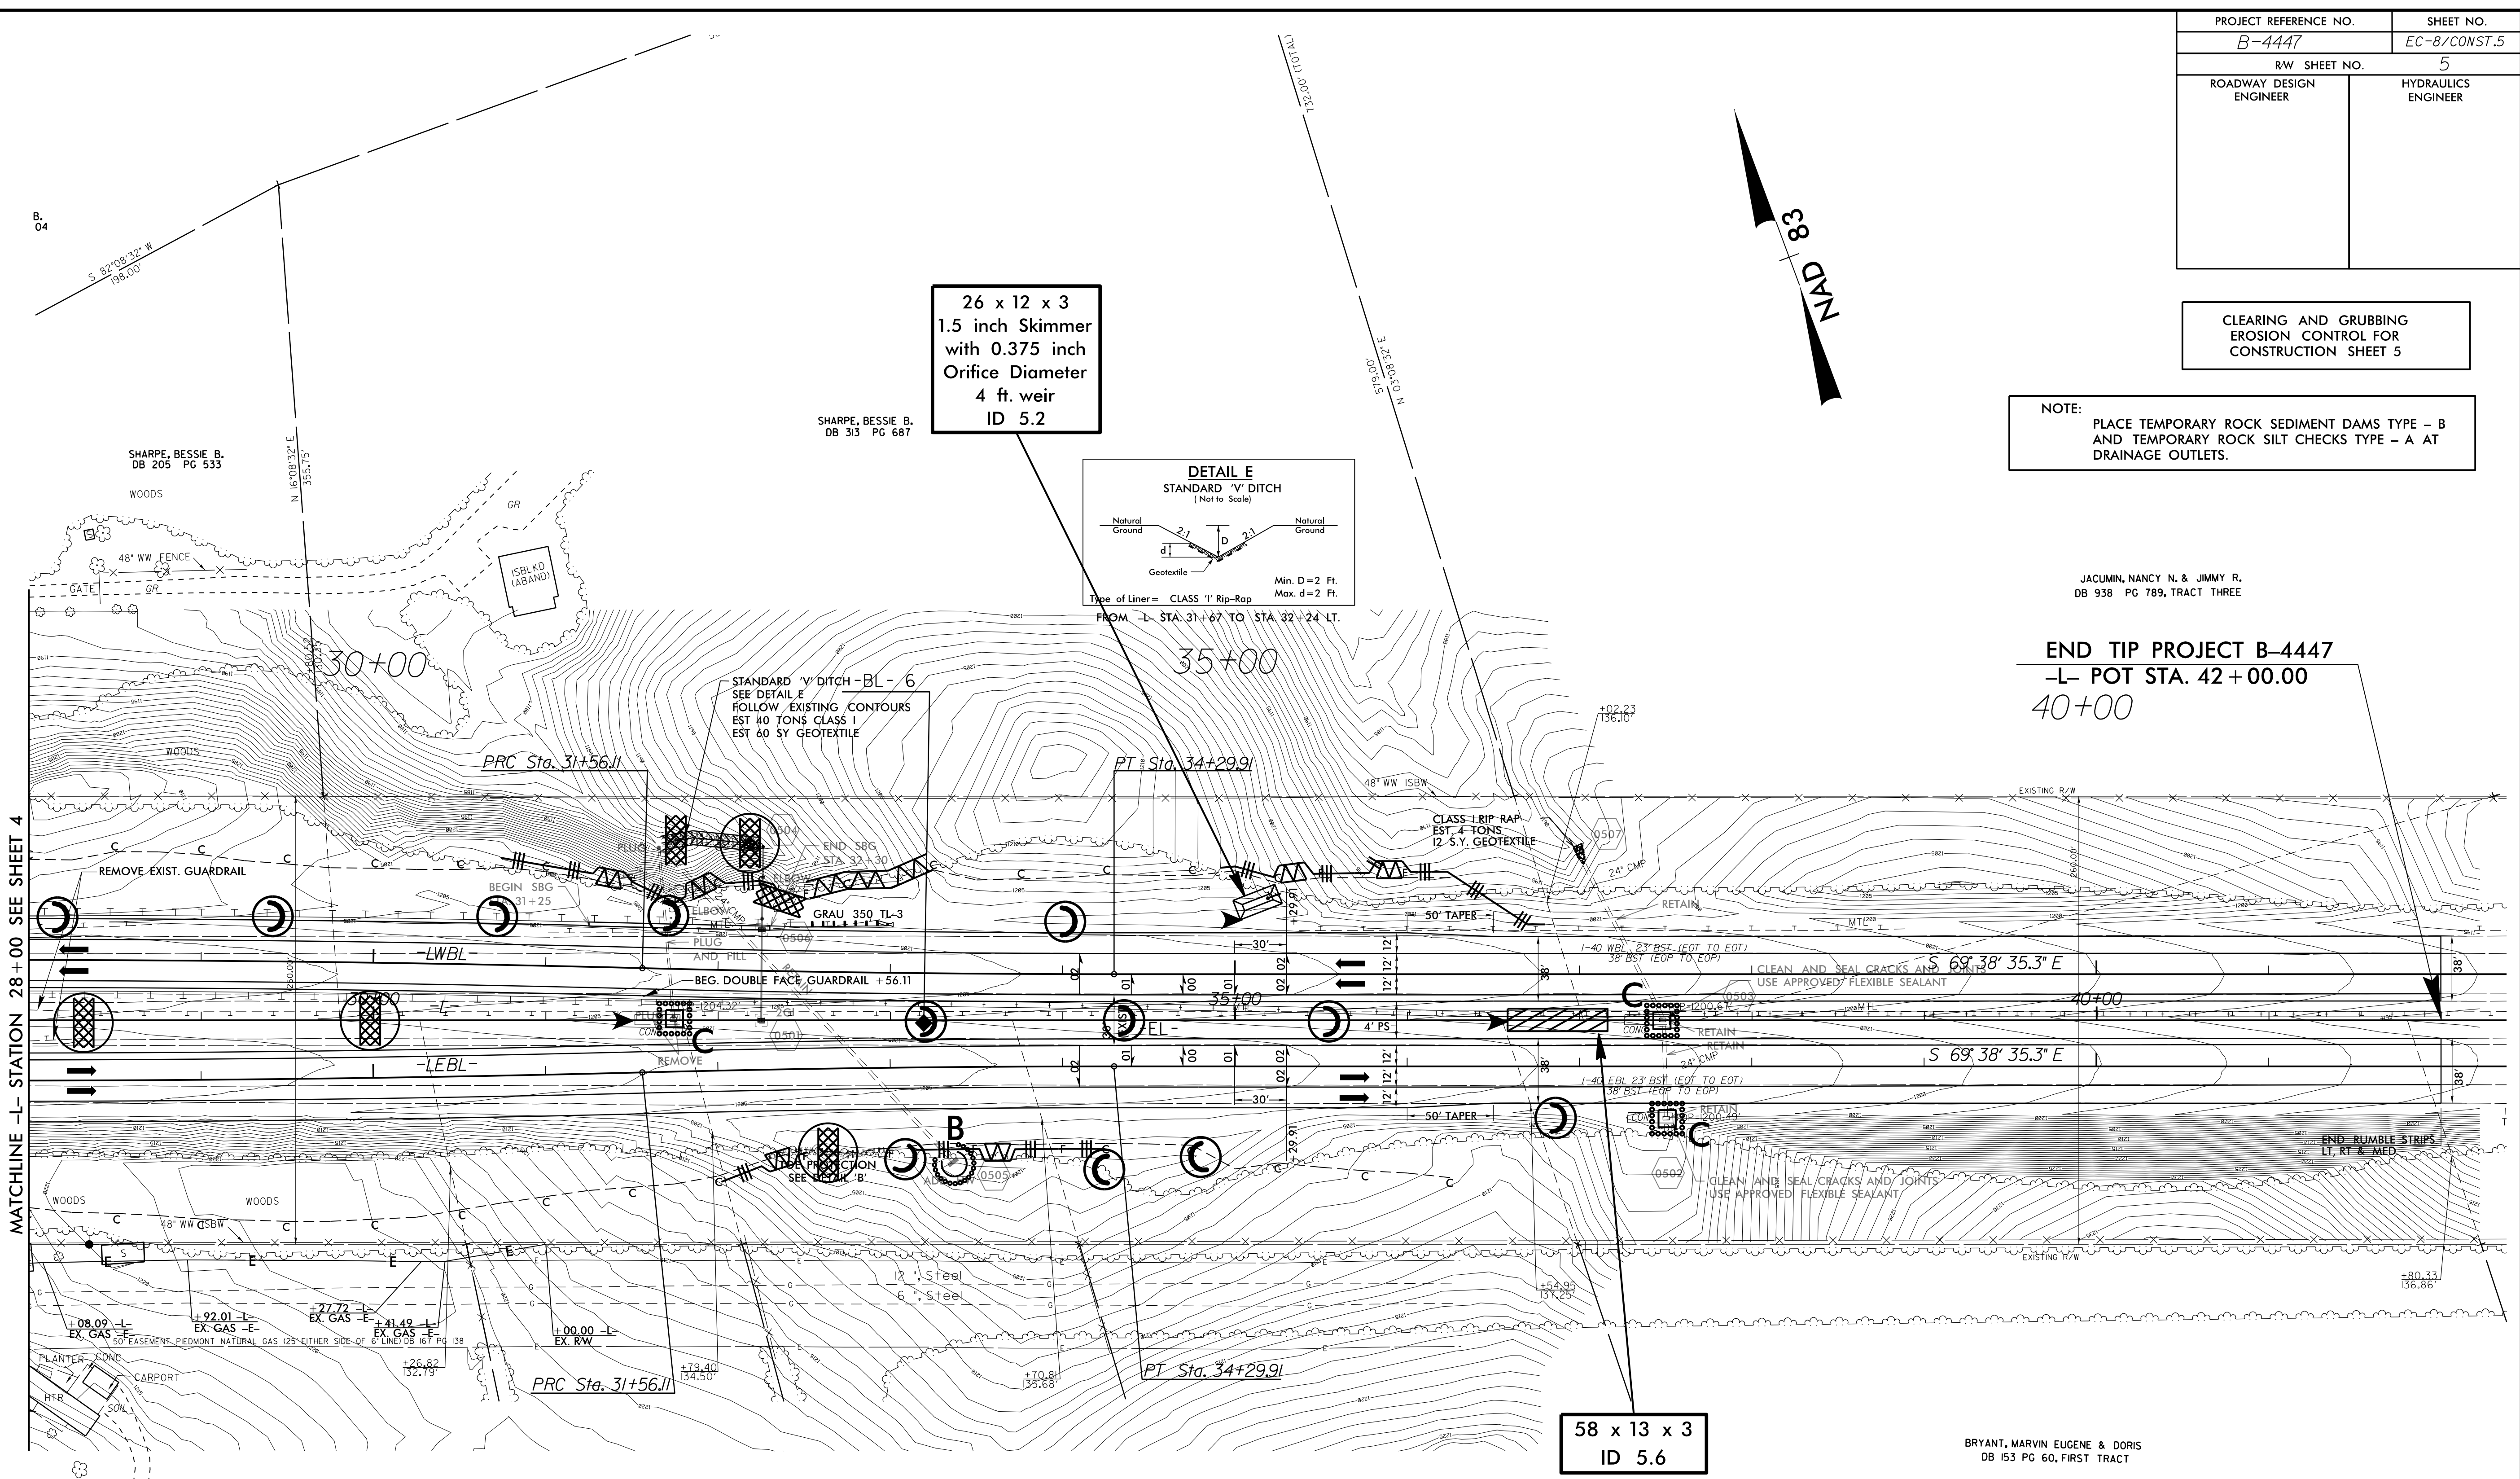

26 x 12 x 3  
1.5 inch Skimmer  
with 0.375 inch  
Orifice Diameter  
4 ft. weir  
ID 5.2

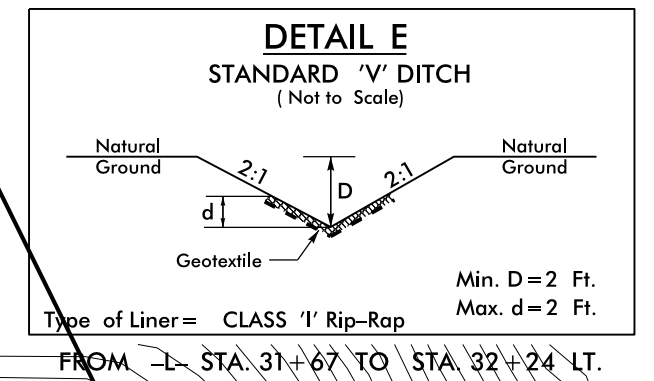

58 x 13 x 3  
ID 5.6

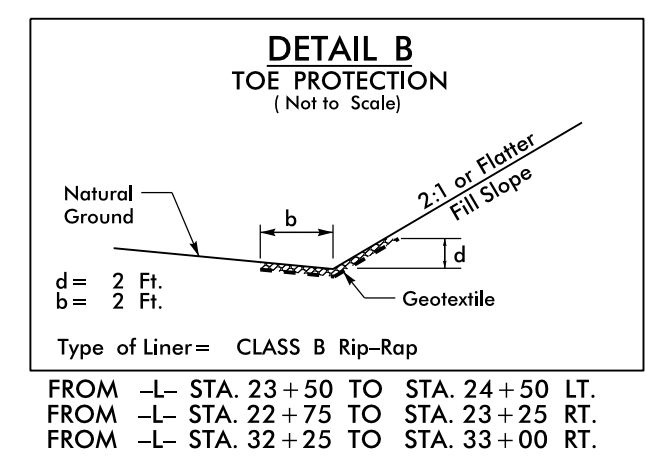

8/17/99

I:\FB-2017\_10229  
R:\LE\m\proj\B4447\EC-  
psh5.dgn