


**NOTE:**  
PERIMETER EROSION CONTROL MEASURES SHALL BE INSTALLED DURING CLEARING AND GRUBBING PHASE.

**NOTE:**  
PLACE TEMPORARY ROCK SEDIMENT DAMS TYPE - B AND TEMPORARY ROCK SILT CHECKS TYPE - A AT DRAINAGE OUTLETS.

**CLEARING AND GRUBBING EROSION CONTROL FOR CONSTRUCTION SHEET 04**

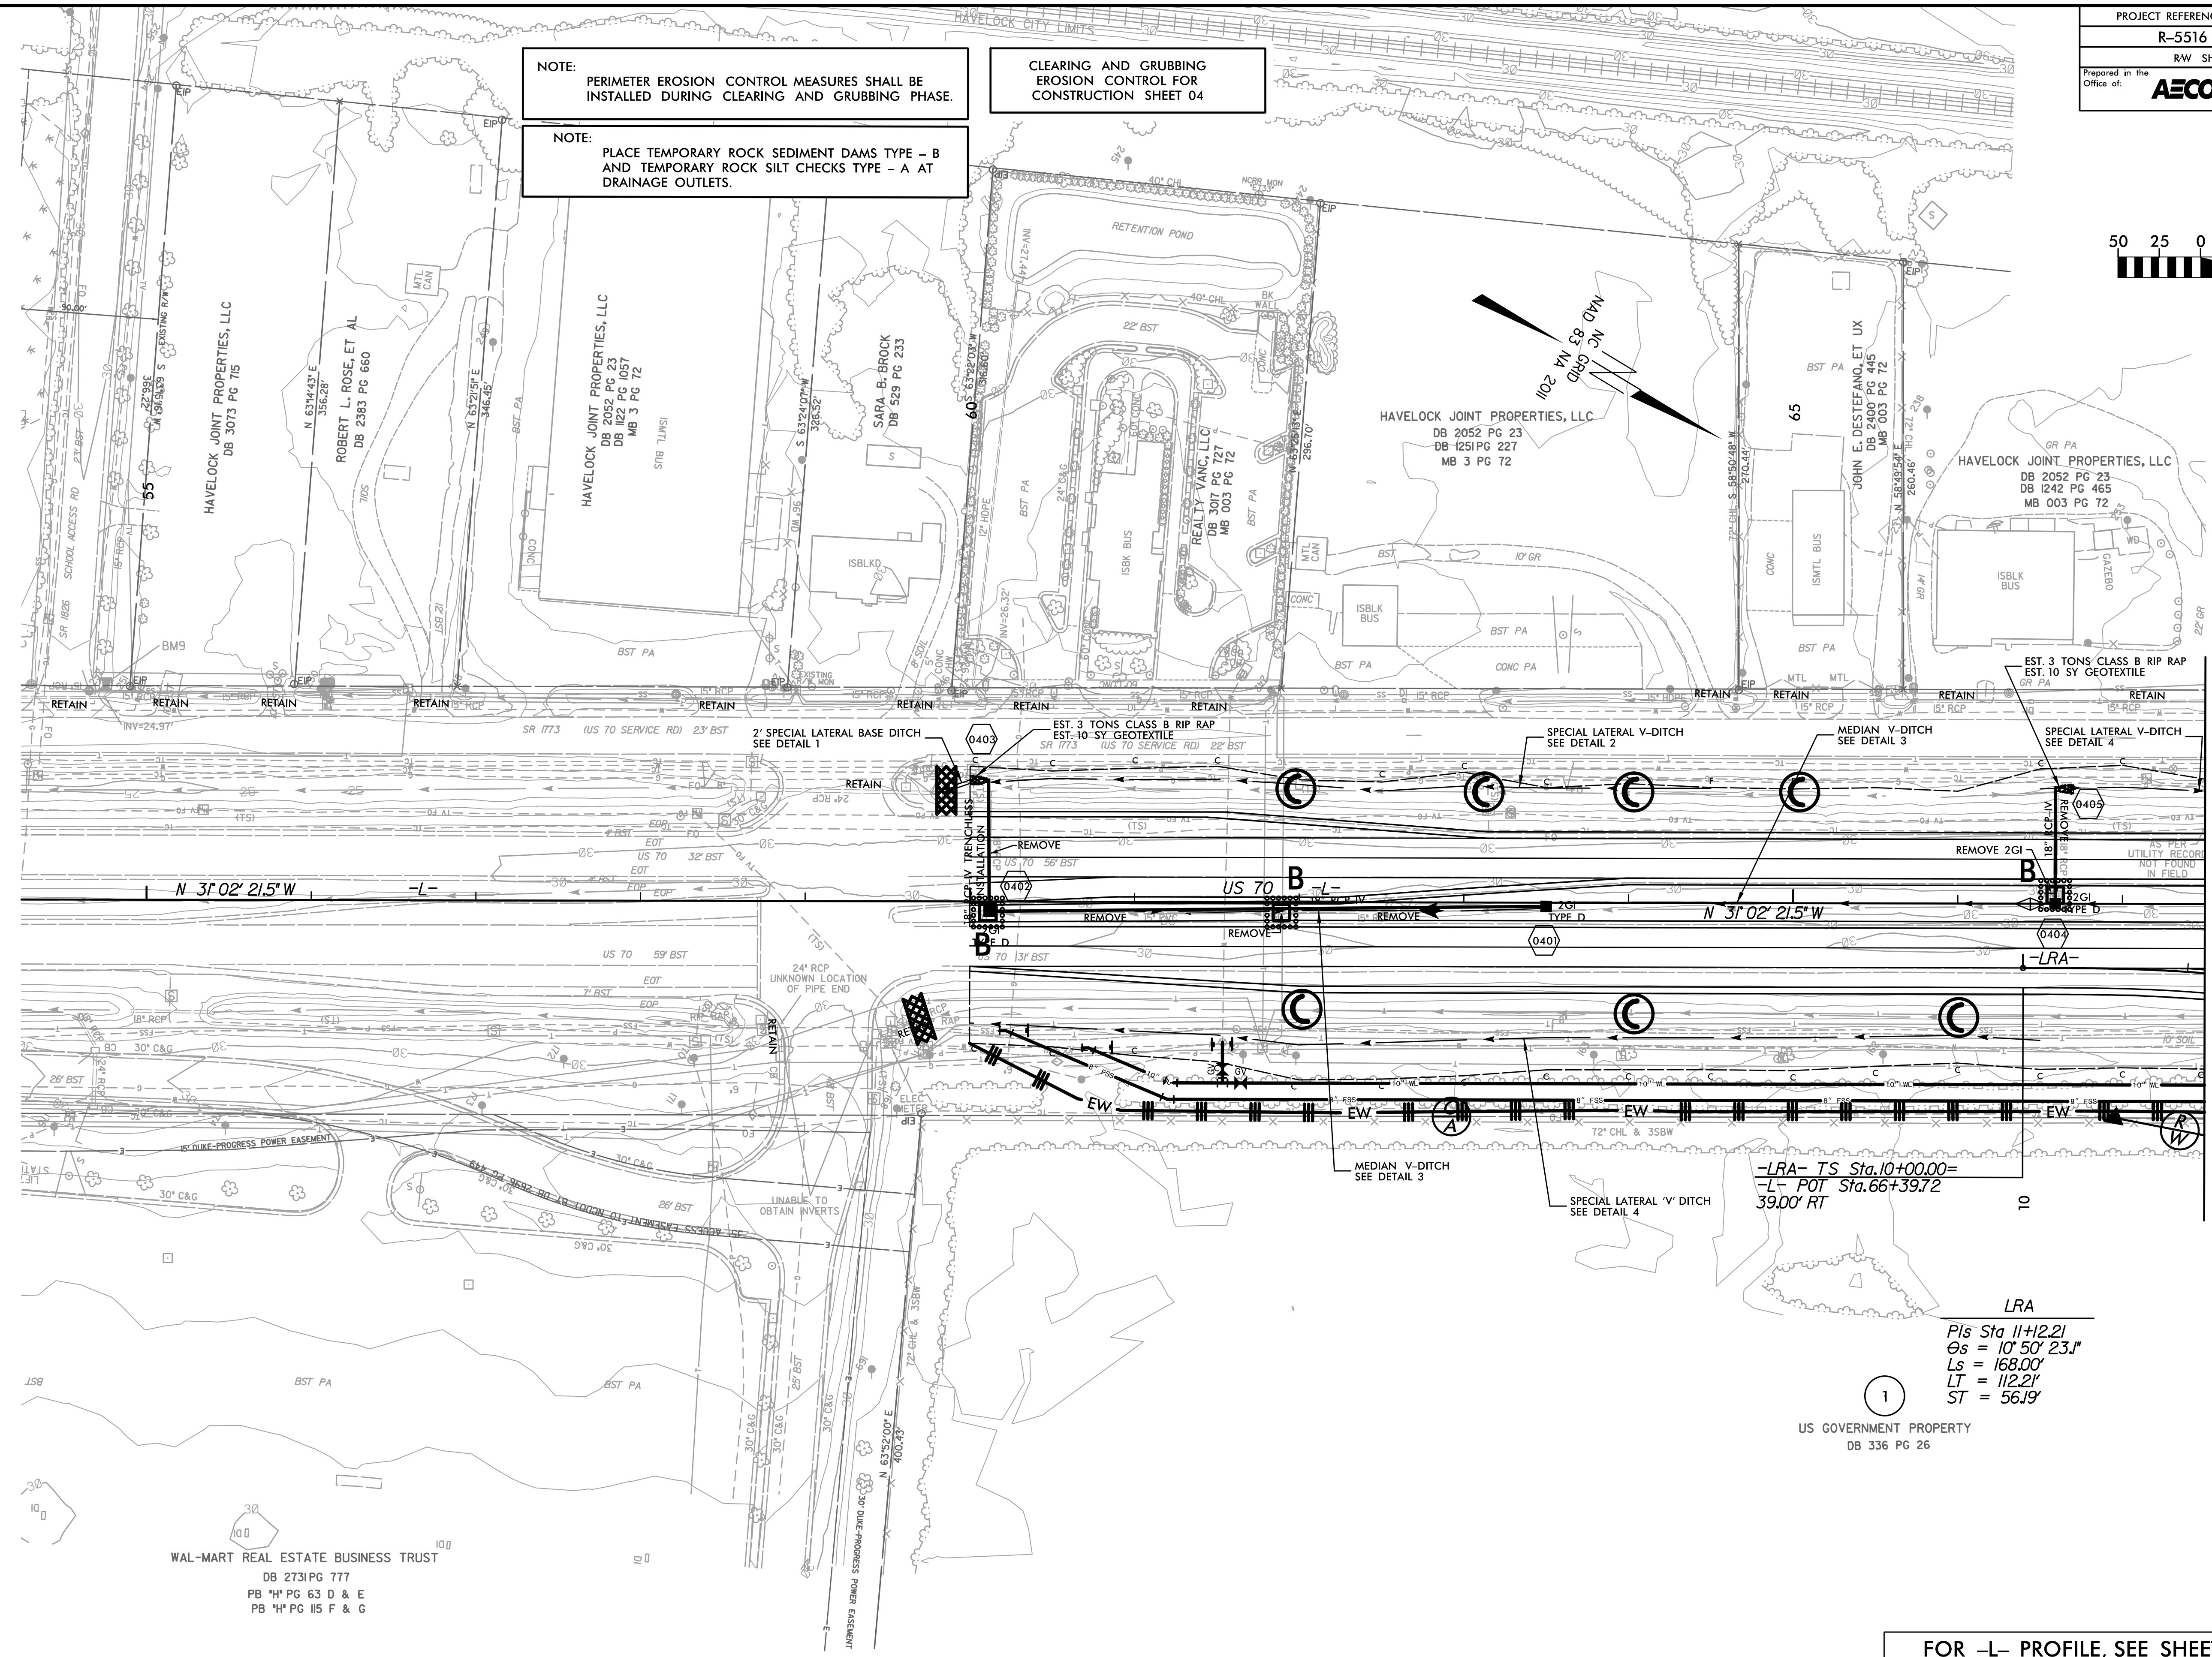

MATCHLINE -L- STA 67+50.00  
SEE PLAN SHEET EC-05

-LRA- TS Sta. 10+00.00=  
L- POT Sta. 66+39.72  
39.00' RT

**LRA**  
 Pls Sta 11+12.21  
 Os = 10' 50" 23.1"  
 Ls = 168.00'  
 LT = 112.21'  
 ST = 56.19'

1  
 US GOVERNMENT PROPERTY  
 DB 336 PG 26

WAL-MART REAL ESTATE BUSINESS TRUST  
 DB 2731 PG 777  
 PB \*H\* PG 63 D & E  
 PB \*H\* PG 115 F & G

FOR -L- PROFILE, SEE SHEET NO. 15  
 FOR -LRA- PROFILE, SEE SHEET NO. 18