


 ENVIRONMENTALLY SENSITIVE AREA
SEE PROJECT SPECIAL PROVISIONS

NOTE: PERIMETER EROSION CONTROL MEASURES SHALL BE INSTALLED DURING CLEARING AND GRUBBING PHASE.

NOTE: PLACE TEMPORARY ROCK SEDIMENT DAMS TYPE - B AND TEMPORARY ROCK SILT CHECKS TYPE - A AT DRAINAGE OUTLETS.


CLEARING AND GRUBBING EROSION CONTROL FOR CONSTRUCTION SHEET 06

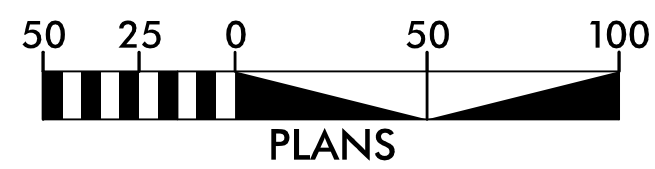

MATCHLINE -YEB01- STA 26+00.00
SEE PLAN SHEET EC-05

MATCHLINE -L- STA 80+50.00
SEE PLAN SHEET EC-05

MATCHLINE -L- /-YEB01-
STA 93+50.00 / 13+07.88
SEE PLAN SHEET EC-07

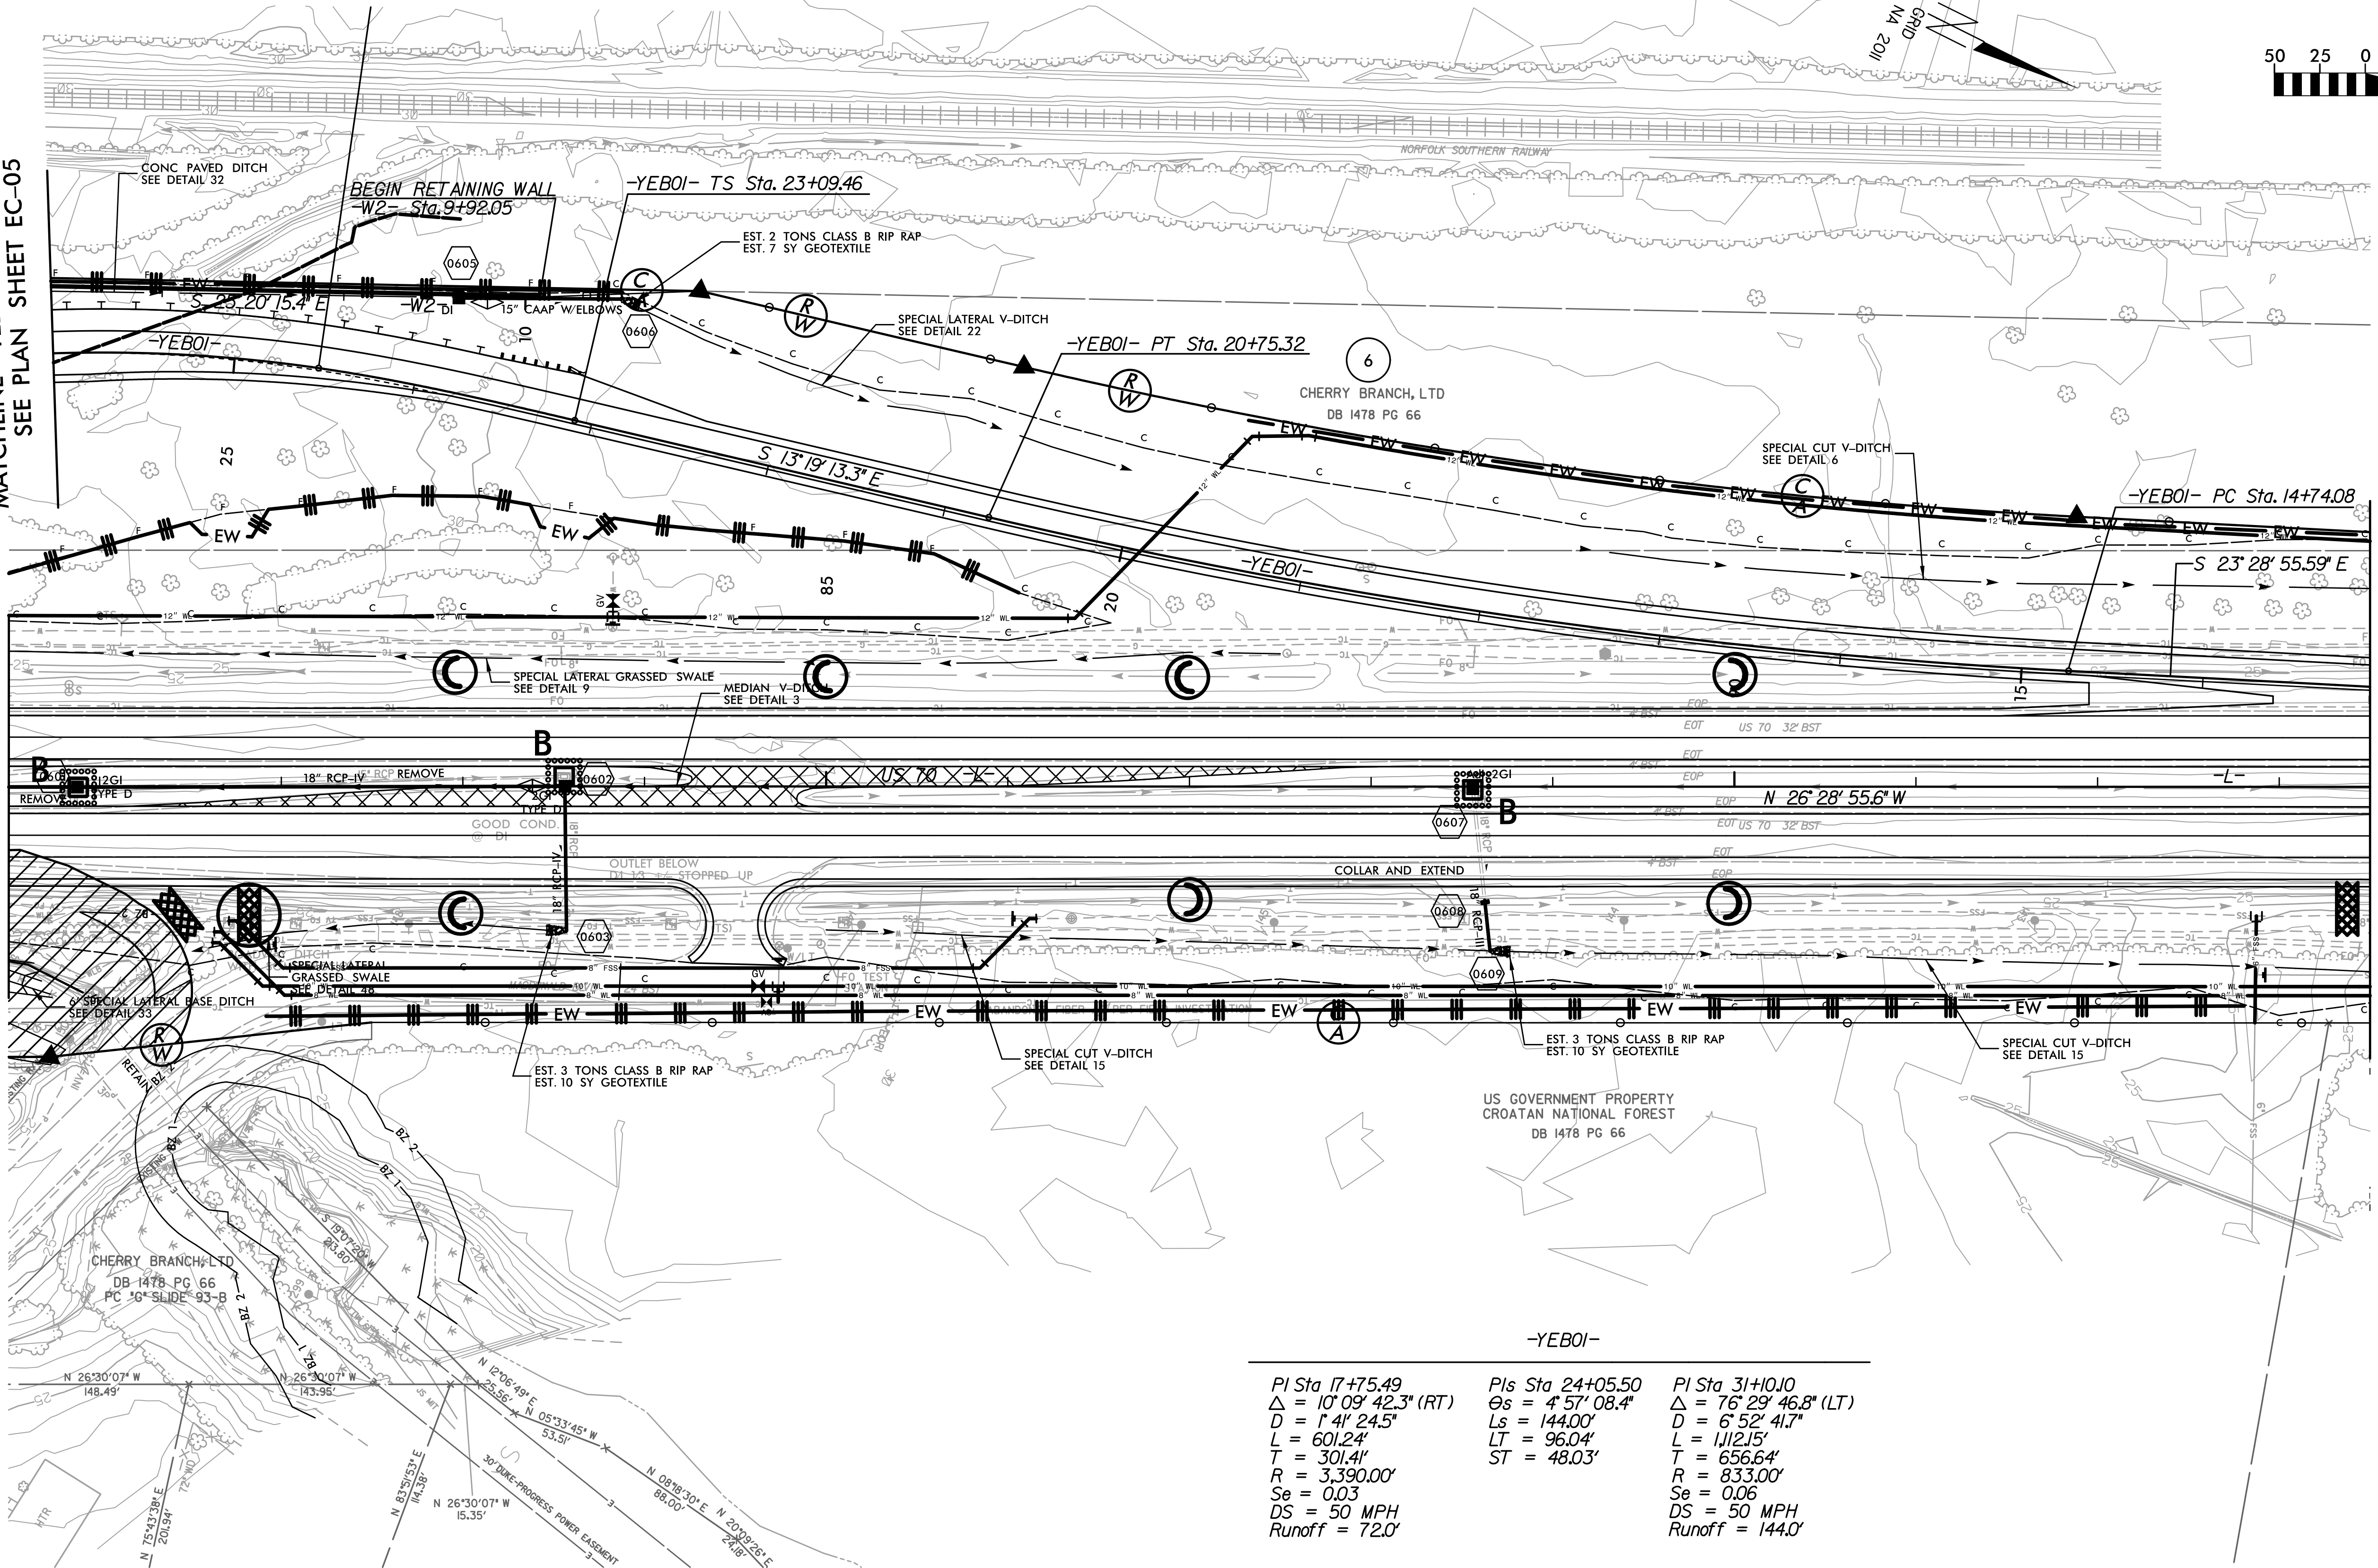

-YEB01-		
PI Sta 17+75.49	PIs Sta 24+05.50	PI Sta 31+10.10
$\Delta = 10^{\circ}09'42.3''$ (RT)	$\Theta_s = 4^{\circ}57'08.4''$	$\Delta = 76^{\circ}29'46.8''$ (LT)
$D = 1^{\circ}41'24.5''$	$L_s = 144.00'$	$D = 6^{\circ}52'41.7''$
$L = 601.24'$	$LT = 96.04'$	$L = 1112.15'$
$T = 301.41'$	$ST = 48.03'$	$T = 656.64'$
$R = 3,390.00'$		$R = 833.00'$
$Se = 0.03$		$Se = 0.06$
$DS = 50$ MPH		$DS = 50$ MPH
$Runoff = 72.0'$		$Runoff = 144.0'$

FOR -L- PROFILE, SEE SHEET NO. 16
FOR -YEB01- PROFILE, SEE SHEET NOS. 19 & 20