

NOTE:
PERIMETER EROSION CONTROL MEASURES SHALL BE INSTALLED DURING CLEARING AND GRUBBING PHASE.

US GOVERNMENT PROPERTY
CROATAN NATIONAL FOREST


CLEARING AND GRUBBING
EROSION CONTROL FOR
CONSTRUCTION SHEET 07

NEDHAM HICKMAN, HEIRS
DB 81 PG 253
DRAWN BY CRAVEN COUNTY TAX

GREEN CHAPEL MISSIONARY BAPTIST CHURCH
DB 1695 PG 259
DRAWN BY CRAVEN COUNTY TAX


INSTALL PIPE(S) IN JURISDICTIONAL AREAS WITHOUT IMPACTING STREAM UNTIL AREA STABILIZED AND ACCORDING TO NCDOT BEST MANAGEMENT PRACTICES FOR CONSTRUCTION AND MAINTENANCE ACTIVITIES MANUAL.

NOTE:
PLACE TEMPORARY ROCK SEDIMENT DAMS TYPE - B AND TEMPORARY ROCK SILT CHECKS TYPE - A AT DRAINAGE OUTLETS.

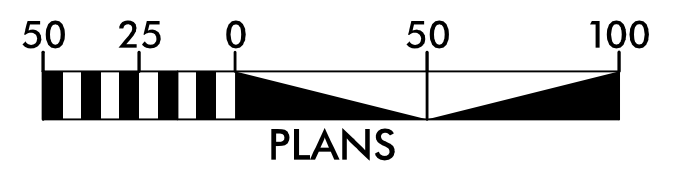

MATCHLINE -L- /-YEB01-
STA 93+50.00 / STA 13+07.88
SEE PLAN SHEET EC-06

MATCHLINE -L- STA 107+00.00
SEE PLAN SHEET EC-08

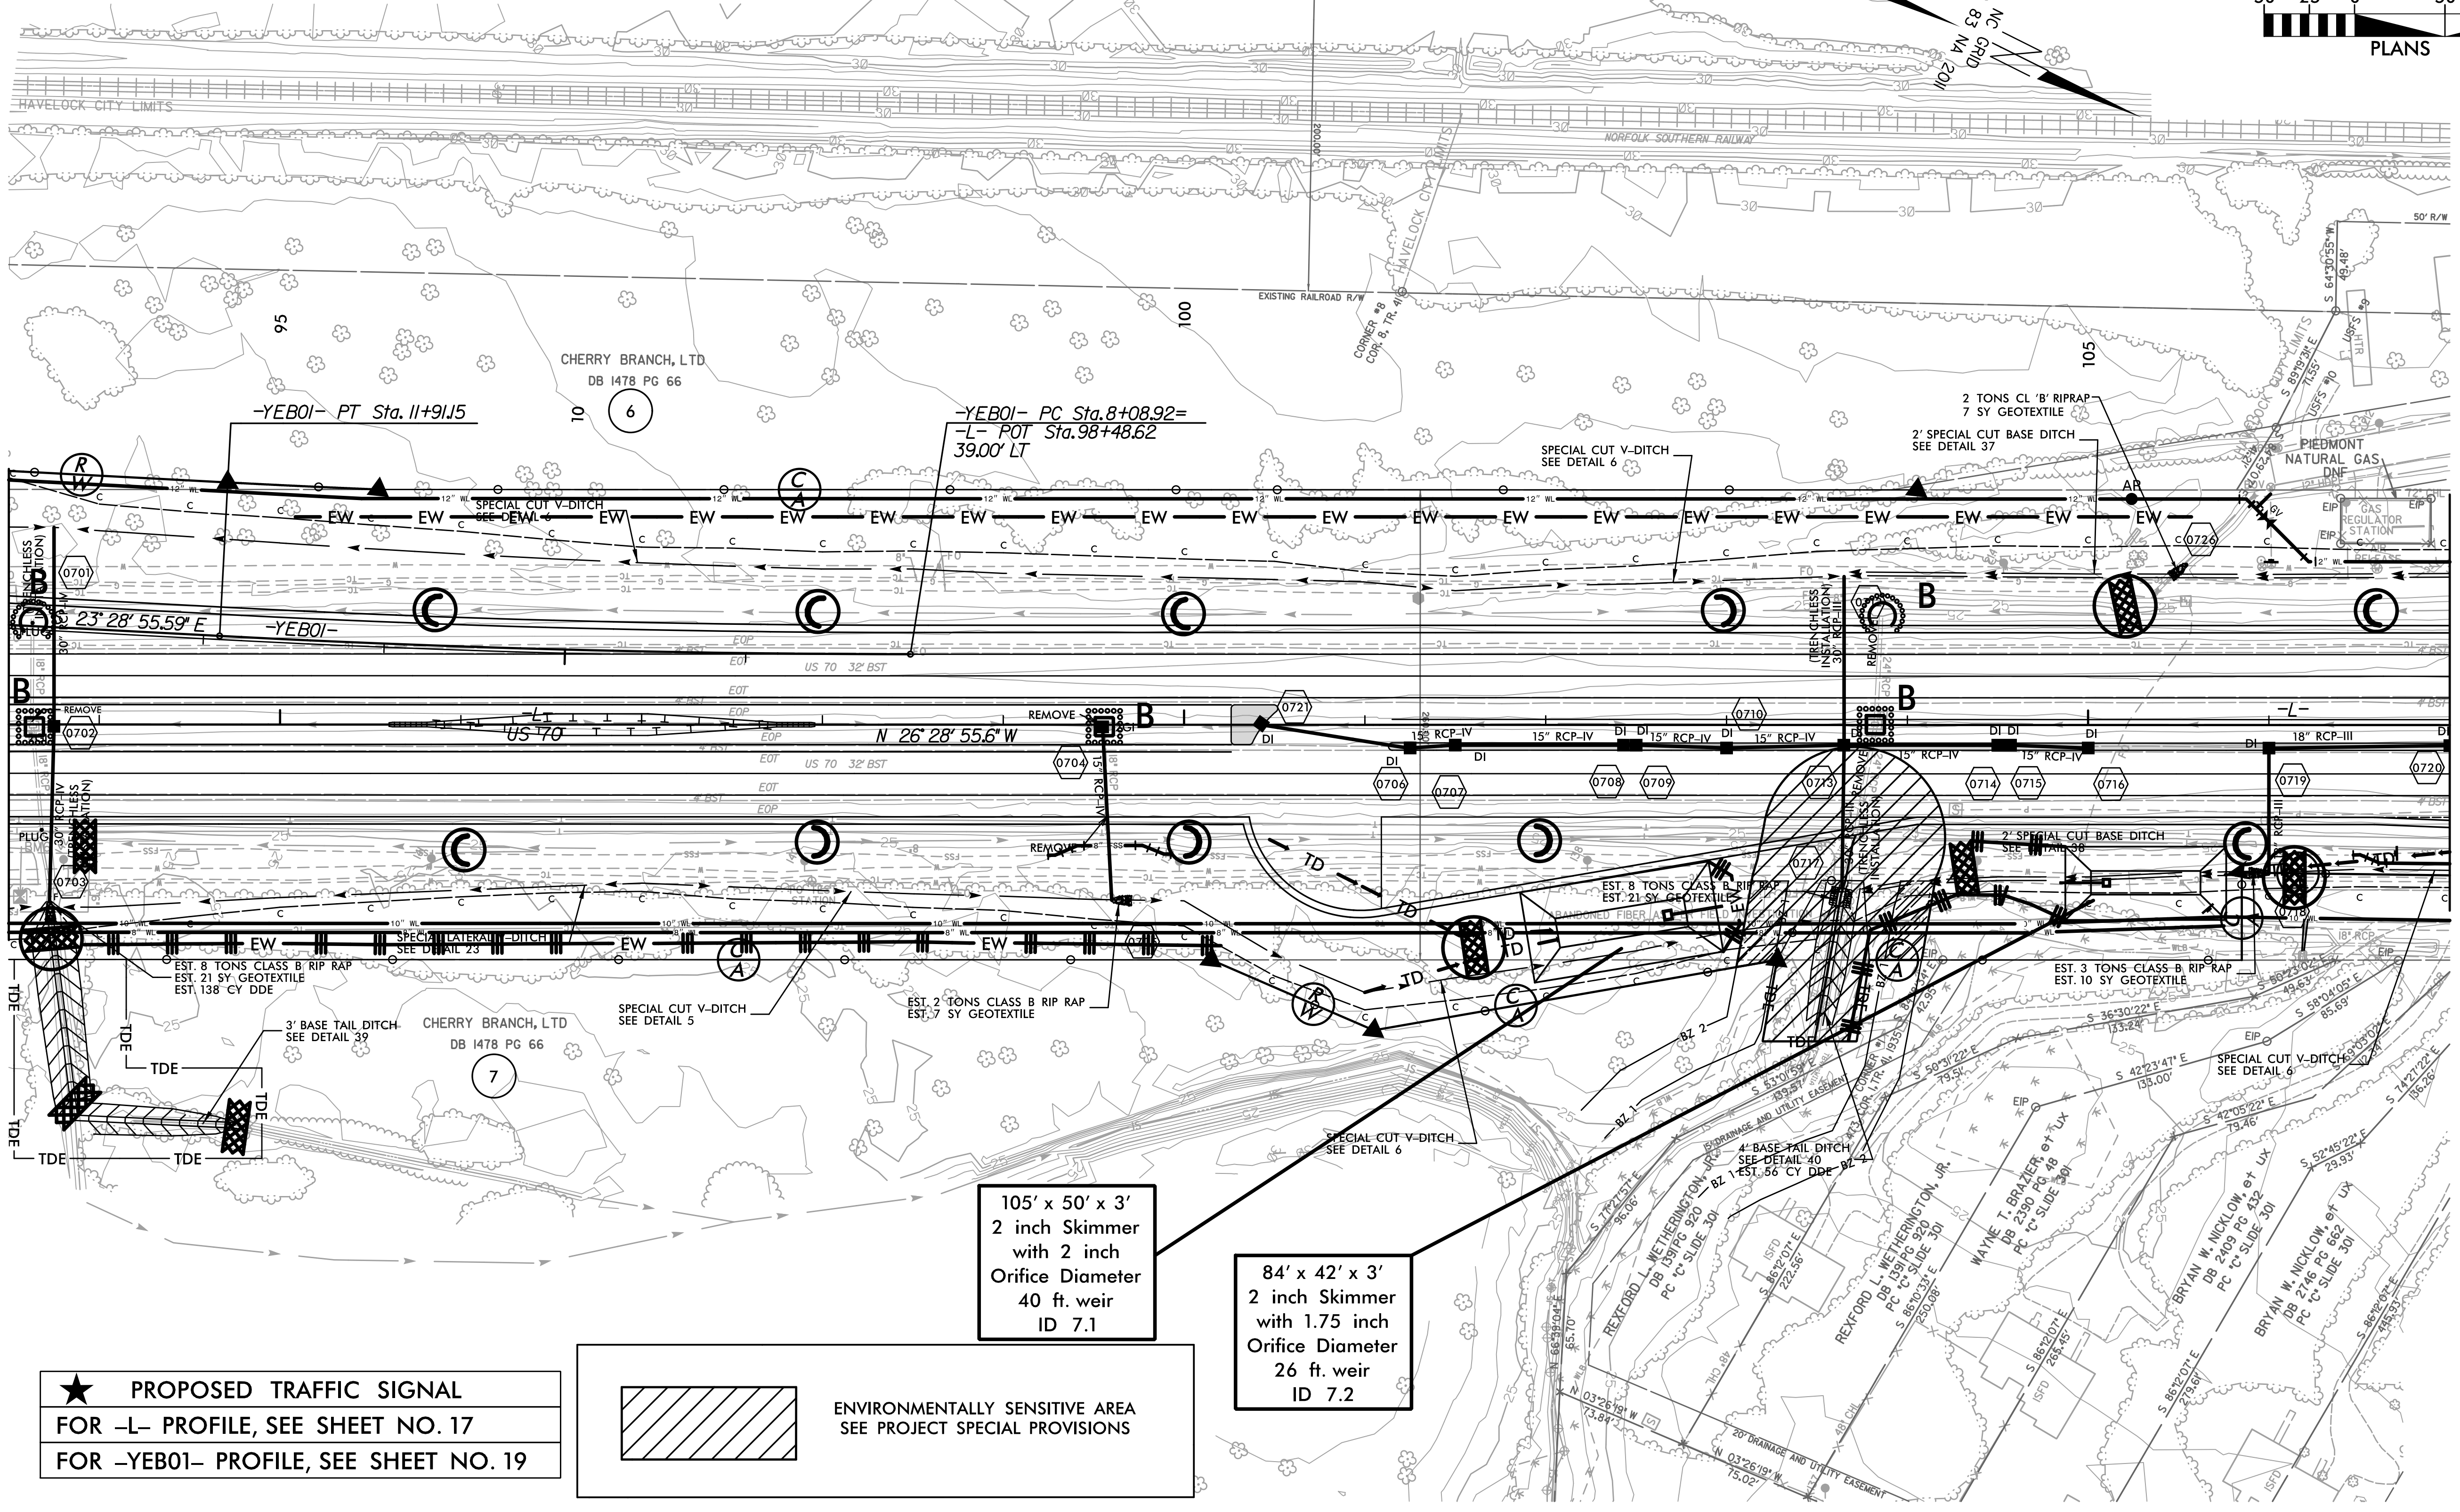

★ PROPOSED TRAFFIC SIGNAL
FOR -L- PROFILE, SEE SHEET NO. 17
FOR -YEB01- PROFILE, SEE SHEET NO. 19

ENVIRONMENTALLY SENSITIVE AREA
SEE PROJECT SPECIAL PROVISIONS

105' x 50' x 3'
2 inch Skimmer
with 2 inch
Orifice Diameter
40 ft. weir
ID 7.1

84' x 42' x 3'
2 inch Skimmer
with 1.75 inch
Orifice Diameter
26 ft. weir
ID 7.2