


NOTES

ALL DIMENSIONS SHOWN ARE HORIZONTAL.

ALL INTERMEDIATE CROSSFRAMES ARE RADIAL TO -YEB01-.

SEE "STRUCTURAL STEEL DETAILS" SHEETS FOR CONNECTOR PLATE, BEARING STIFFENER, AND FIELD SPLICE DETAILS.

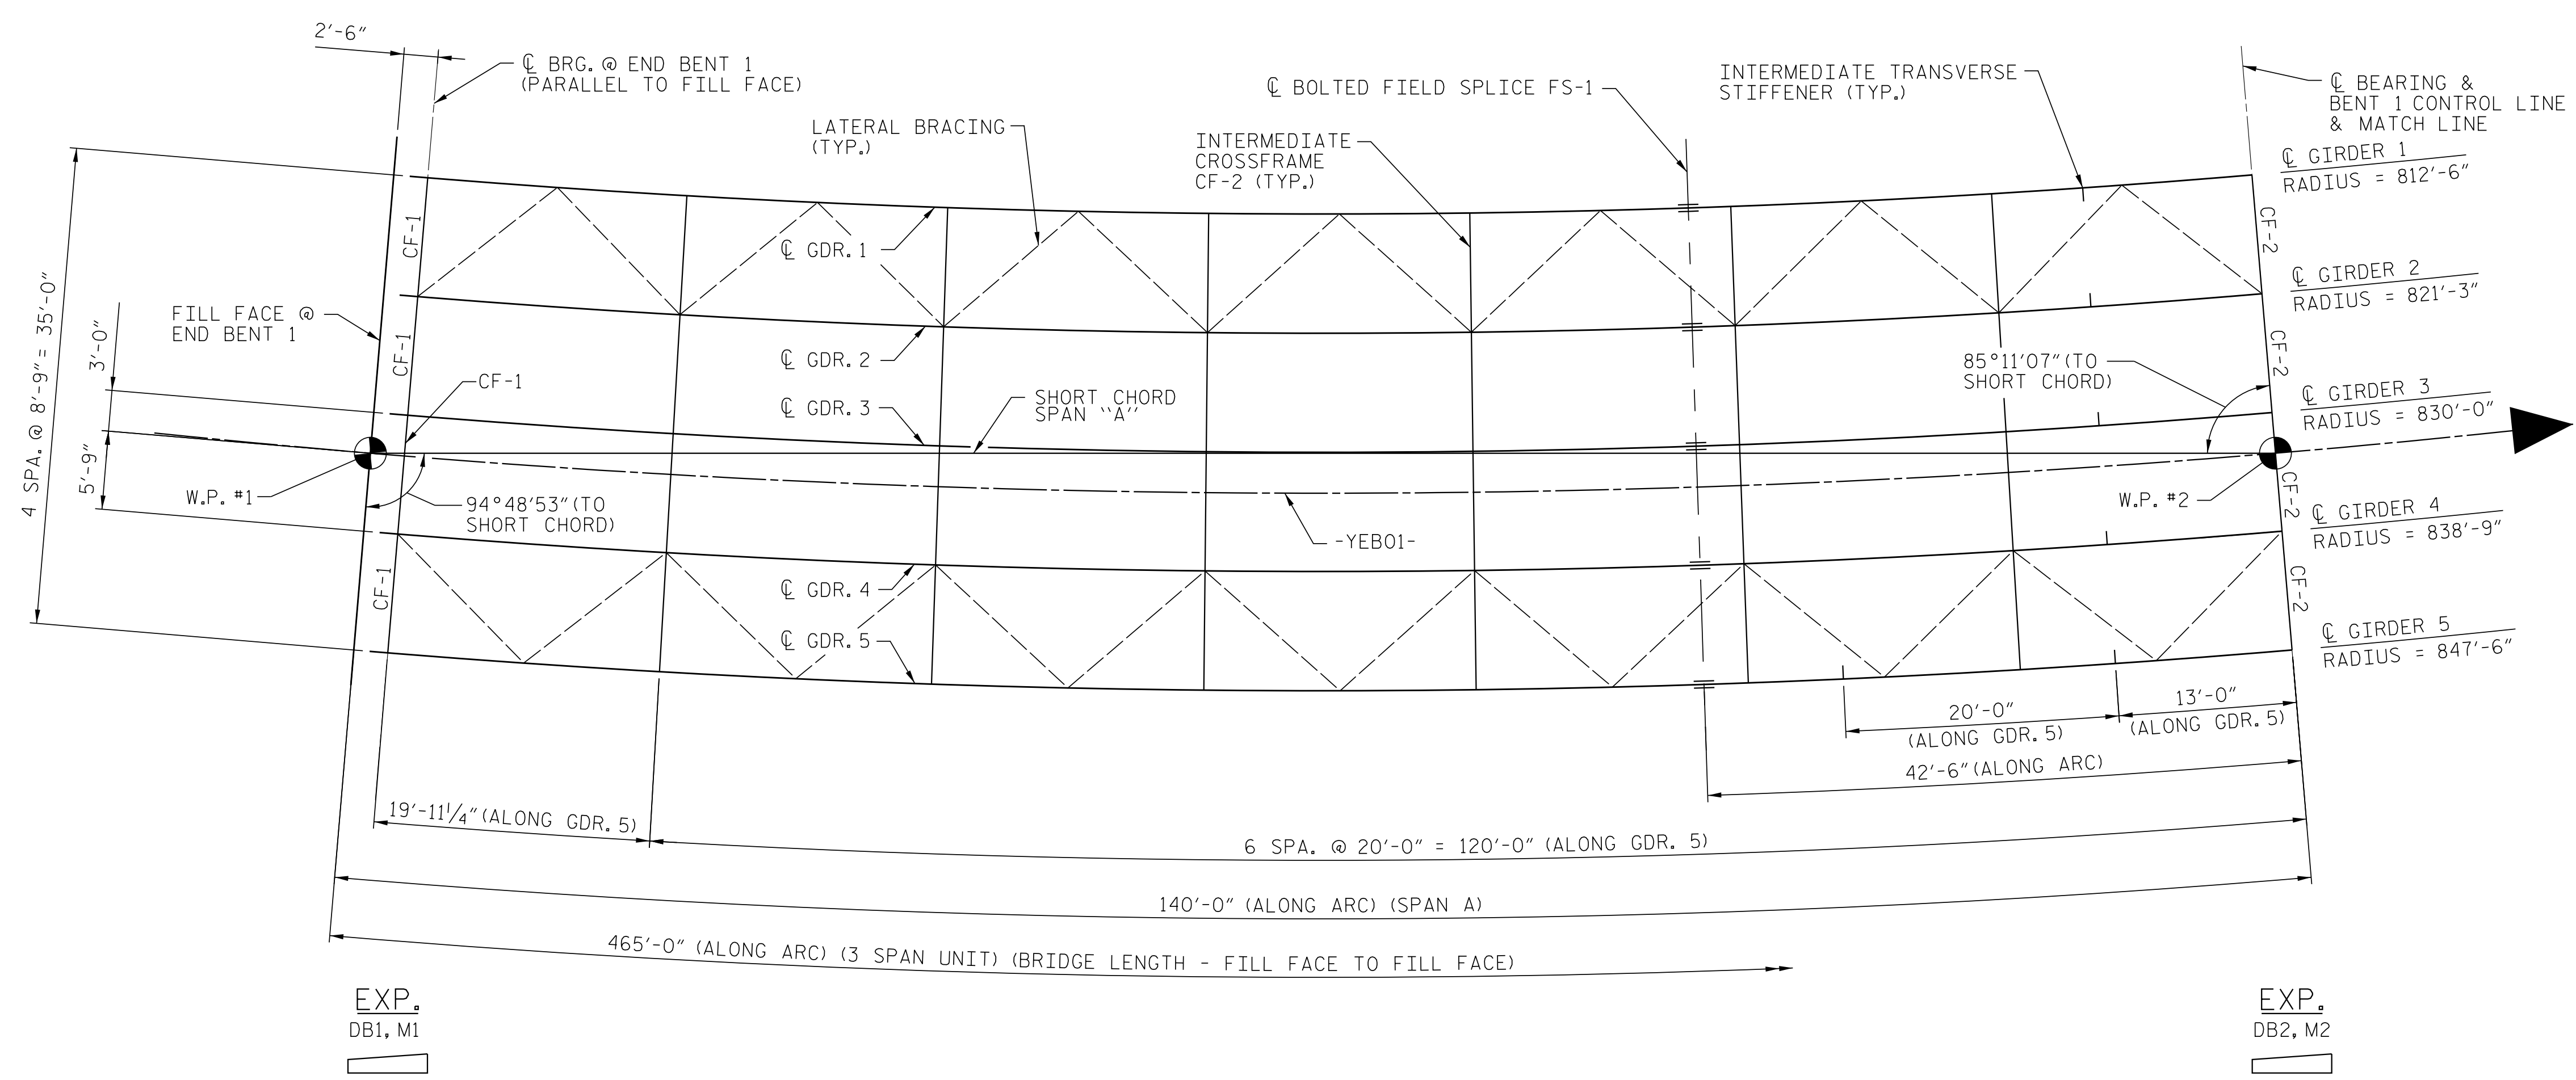

FRAMING PLAN - SPAN "A"

(ALL DIMENSIONS RADIAL UNLESS NOTED)

EXP.
DB1, M1

EXP.
DB2, M2

PROJECT NO. R-5516
CRAVEN COUNTY
 STATION: 32+25.84 -YEB01-
75+13.29 -L-
 SHEET 1 OF 3

AECOM
AECOM TECHNICAL SERVICES, INC.
 701 CORPORATE CENTER DRIVE, SUITE 475
 RALEIGH, NC 27607
 (919) 854-6200 www.aecom.com
 AECOM License No. F-0342

4/12/2017

SEAL
 030474
 ENGINEER
 JOHN C. MORRISON

DocuSigned by:
 John C. Morrison
 A2FDE142C82F4A8

| | | | | | |
|--|-----|-------|-----|-----|-------|
| STATE OF NORTH CAROLINA DEPARTMENT OF TRANSPORTATION RALEIGH | | | | | |
| SUPERSTRUCTURE | | | | | |
| FRAMING PLAN SPAN "A" | | | | | |
| REVISIONS | | | | | |
| NO. | BY: | DATE: | NO. | BY: | DATE: |
| 1 | | | 3 | | |
| 2 | | | 4 | | |
| SHEET NO. | | | | | S-15 |
| TOTAL SHEETS | | | | | 51 |

DOCUMENT NOT CONSIDERED
 FINAL UNLESS ALL
 SIGNATURES COMPLETED

DRAWN BY : S. G. STREDNAK DATE : 03/16
 CHECKED BY : J. C. MORRISON DATE : 03/16
 DESIGN E.O.R. : J. C. MORRISON DATE : 05/16

DATE: 4/7/2017 TIME: 2:53:45 PM
 USER: jrc1503 DDN: R:\63324\4-5\ncdm Road\400_Technical\408_Structure\Cadd\401_075_S15_B5516_SML_FPO.dgn