
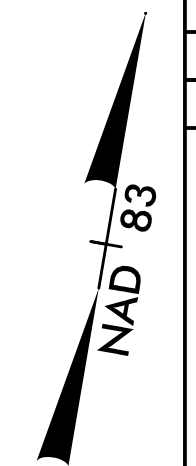


8/17/99



TYPICAL RETAINING WALL SECTION

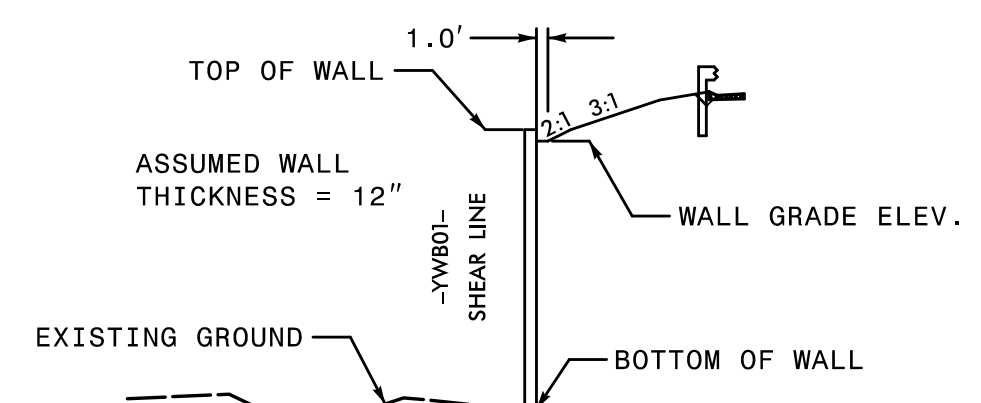

PROJECT REFERENCE NO. R-5516	SHEET NO. W1
ROADWAY DESIGN ENGINEER	HYDRAULICS ENGINEER

DOCUMENT NOT CONSIDERED FINAL
UNLESS ALL SIGNATURES COMPLETED

WALL NO. 1 ENVELOPE

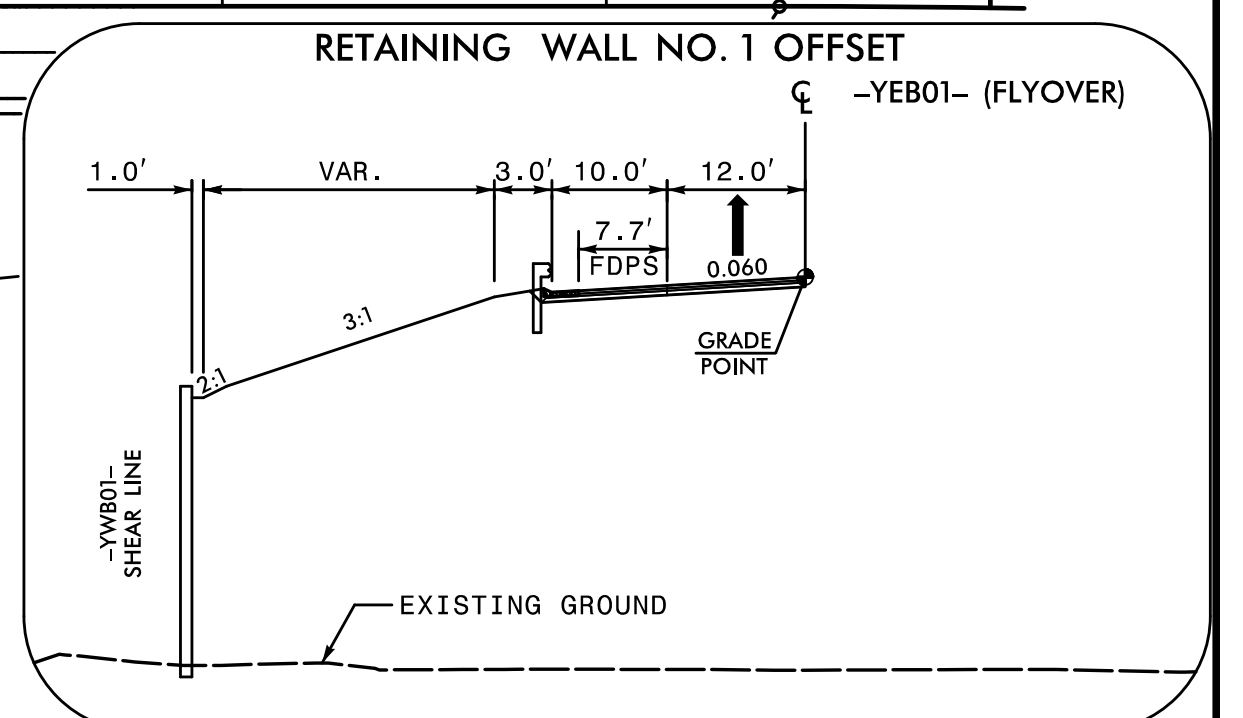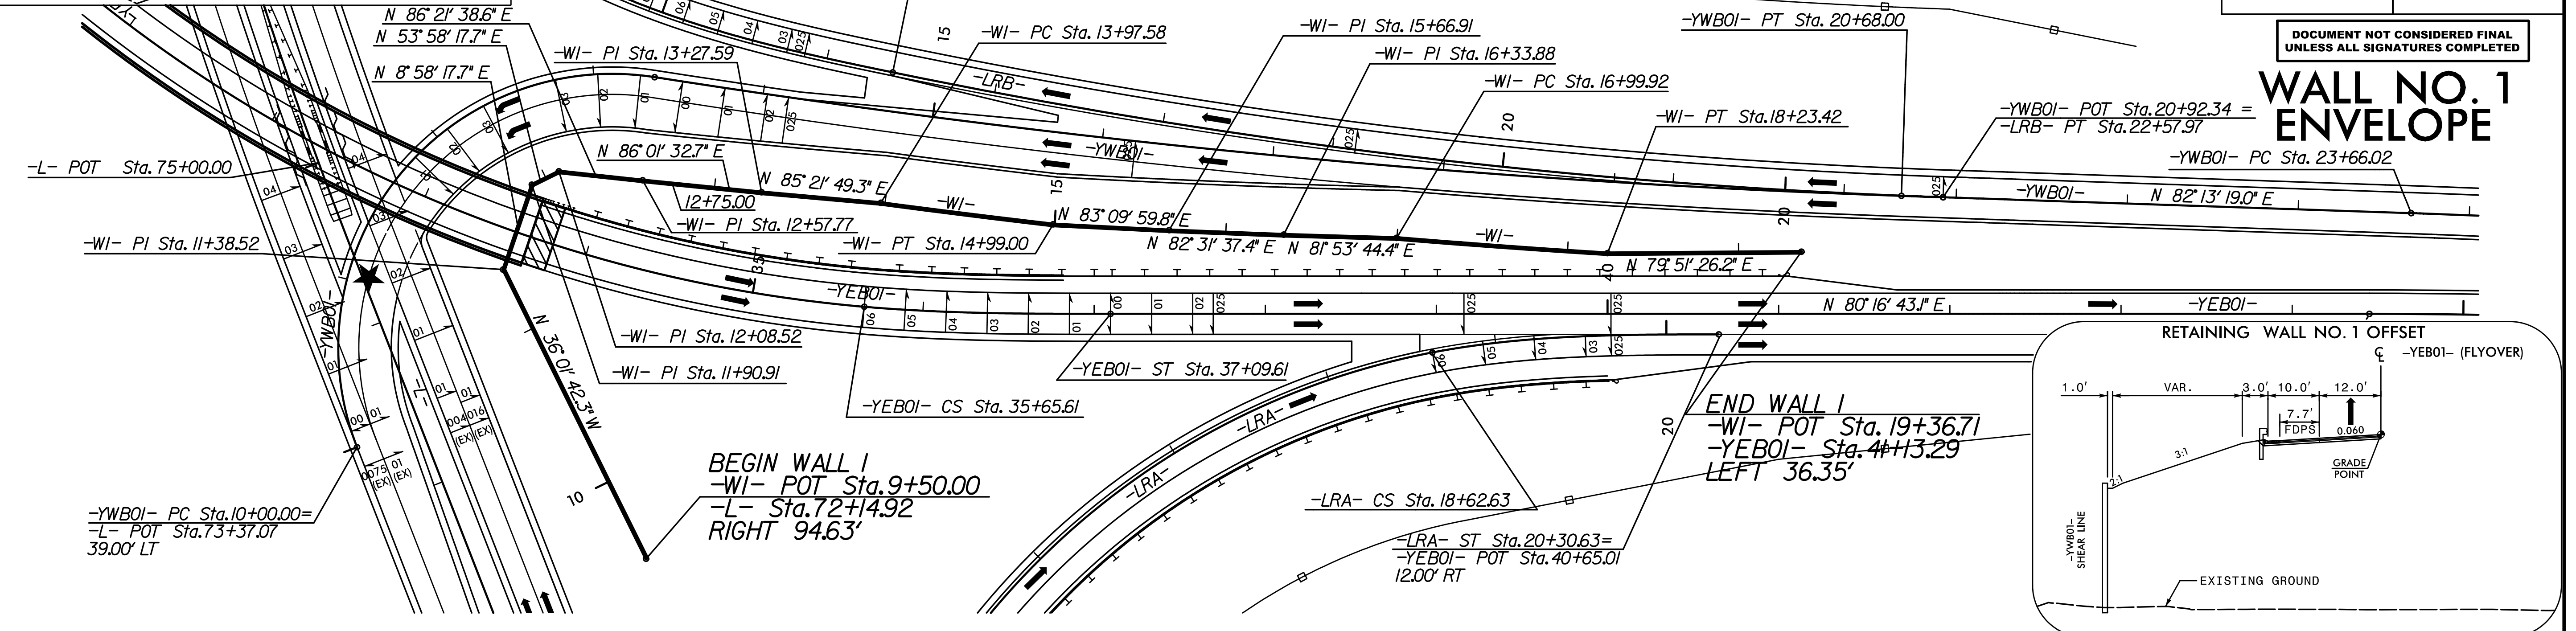


END WALL I
-WI- POT Sta. 19+36.71
-YEBOI- Sta. 4+13.29
LEFT 36.35'

BEGIN WALL I
-WI- POT Sta. 9+50.00
-L- Sta. 72+14.92
RIGHT 94.63'

USE DETAIL AS FOLLOWS
-YEBOI- STA. 34+00.00 TO -YEBOI- STA. 41+00.00 LT

-WI-
APPROXIMATE WALL
FACE AREA = 13,650 SF

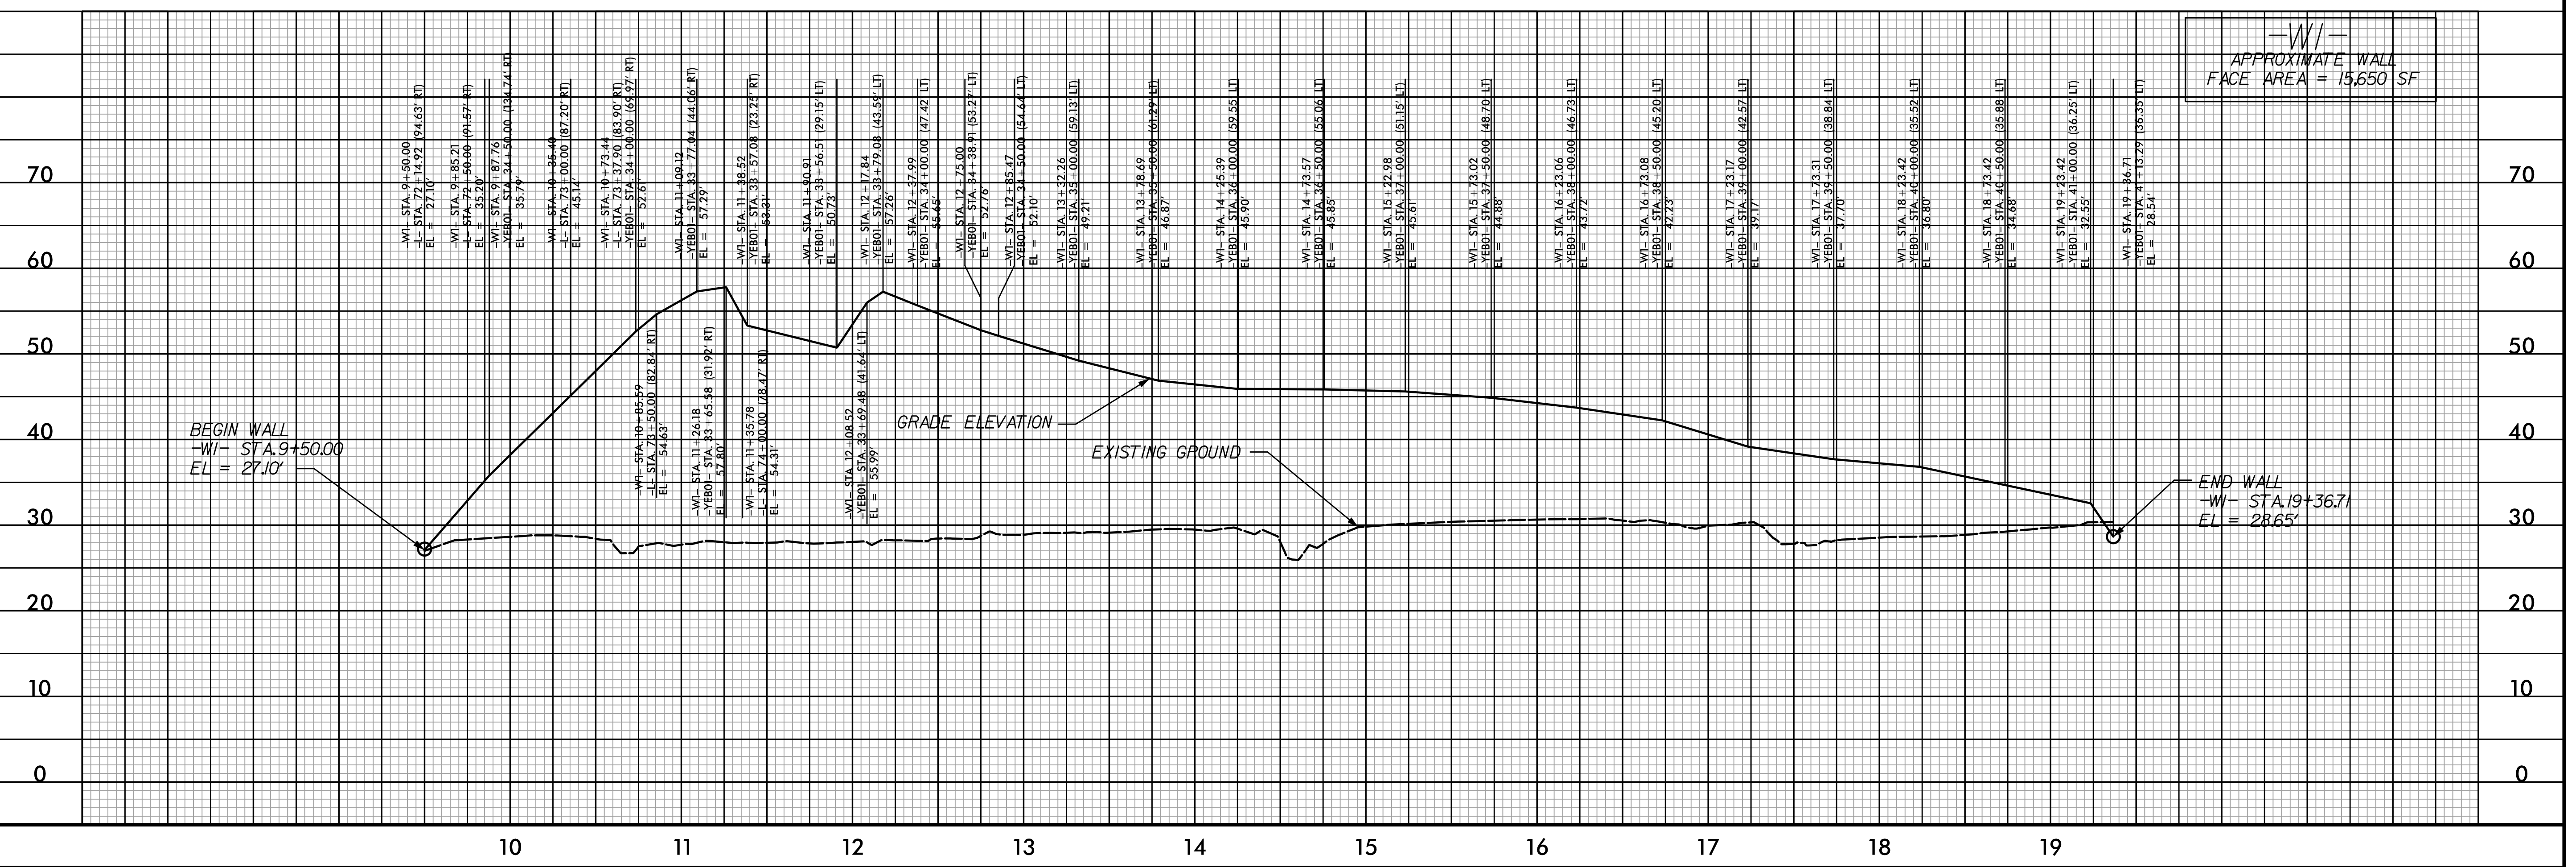

REVISIONS

10:58:19 AM
C:\Users\psh\OneDrive\Documents\Projects\5516_rdy_psh_W1.dgn