



PROJECT REFERENCE NO.	SHEET NO.
B-5165	EC-4/CONST.4
RW SHEET NO.	4
ROADWAY DESIGN ENGINEER	HYDRAULICS ENGINEER

NOTE:
PLACE TEMPORARY ROCK SEDIMENT DAMS TYPE - B AND TEMPORARY ROCK SILT CHECKS TYPE - A AT DRAINAGE OUTLETS.

CLEARING AND GRUBBING EROSION CONTROL FOR CONSTRUCTION SHEET 4

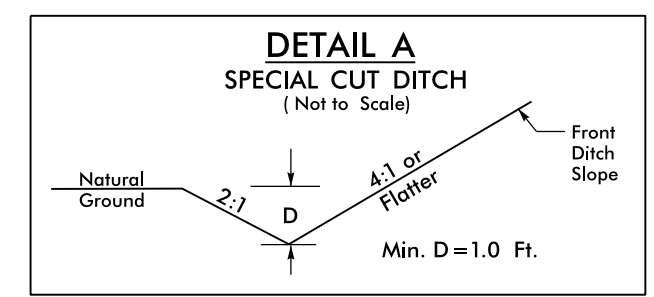


-L- STA. 11+50 TO STA. 13+50 RT
-L- STA. 18+50 TO STA. 21+00 RT

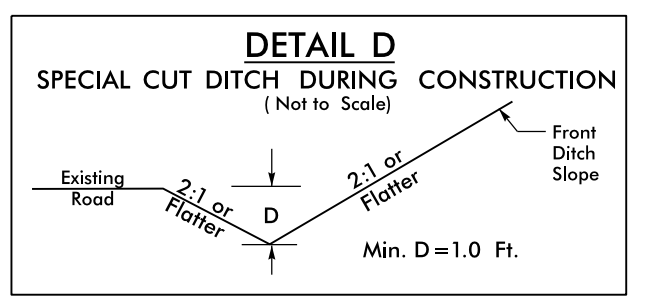

-L- STA. 17+00 TO STA. 21+00 RT
-L- STA. 23+50 TO STA. 24+00 RT

NAD 83
NSRS 2007

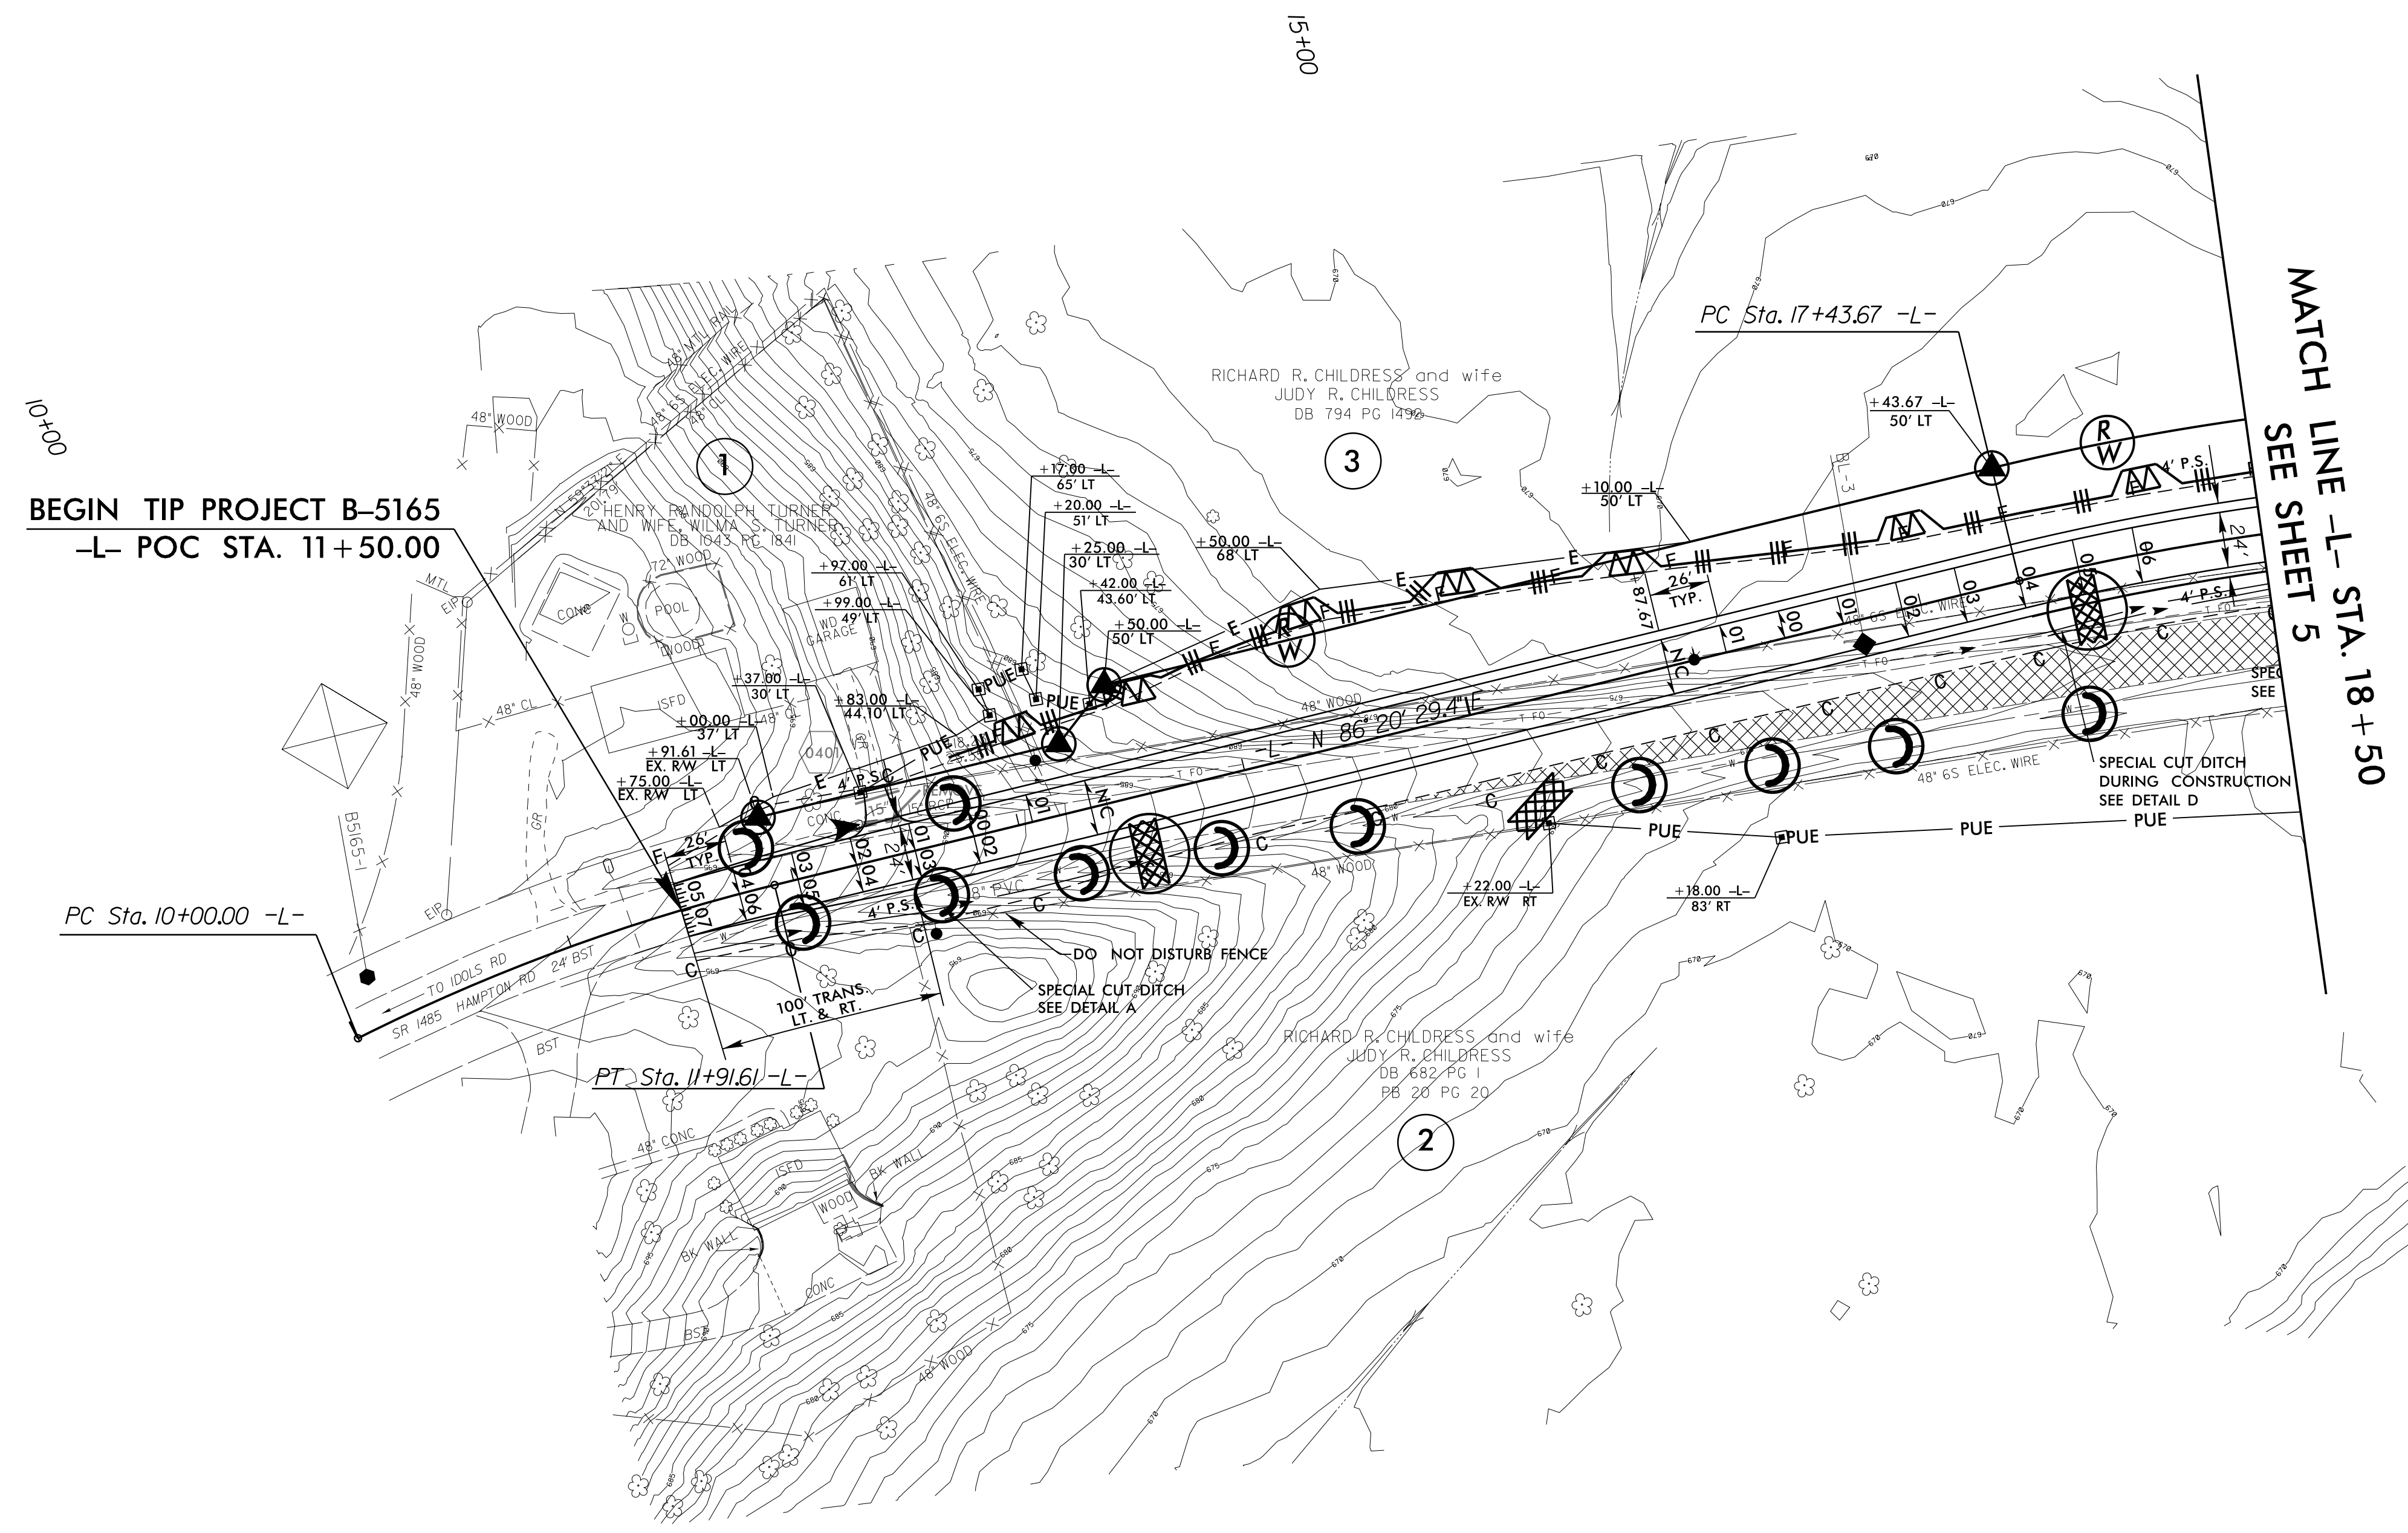

8/17/99

03 FEB 2017 09:14
R:\Engineering\Design\B5165_EC_psh_4.dgn
R:\Engineering\Design\B5165_EC_psh_4.dgn
R:\Engineering\Design\B5165_EC_psh_4.dgn