



|                                 |                            |
|---------------------------------|----------------------------|
| PROJECT REFERENCE NO.<br>U-3633 | SHEET NO.<br>EC-14/CONST.5 |
| ROADWAY DESIGN ENGINEER         | HYDRAULICS ENGINEER        |

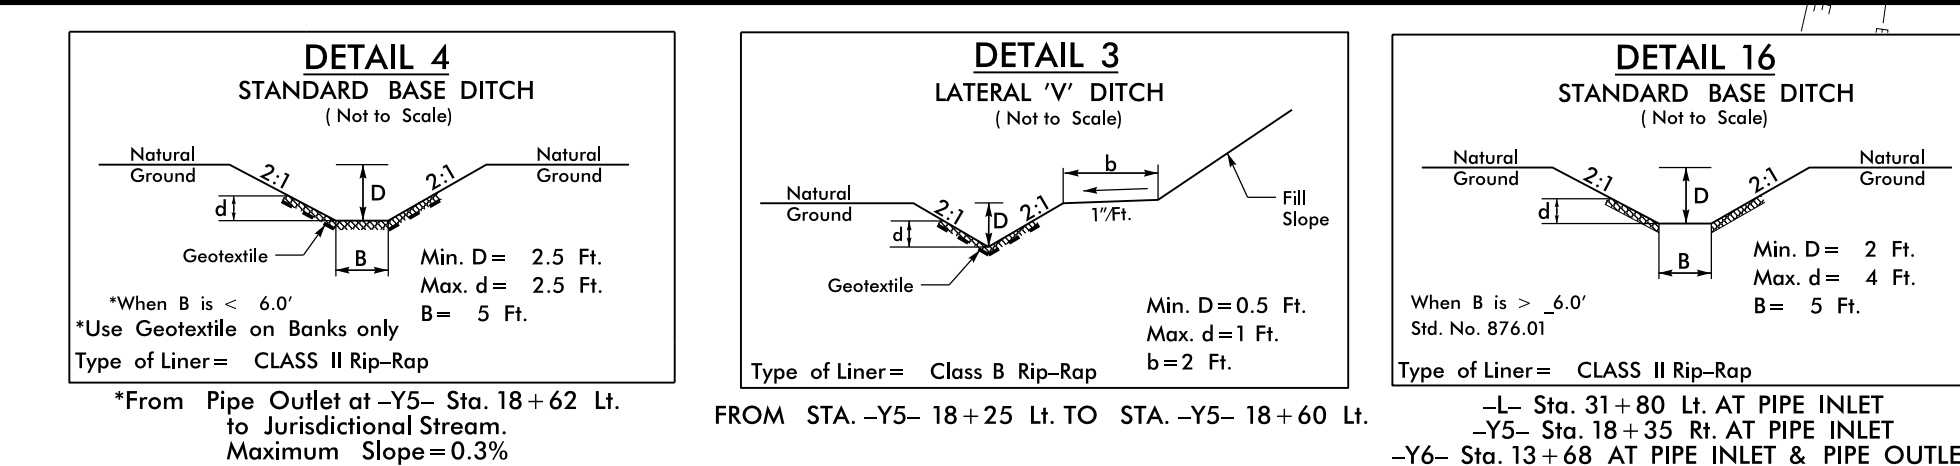

Place Matting for Erosion Control on Slope as Work Allows.  
-L- Sta. 42+00 to Sta. 43+00 LT

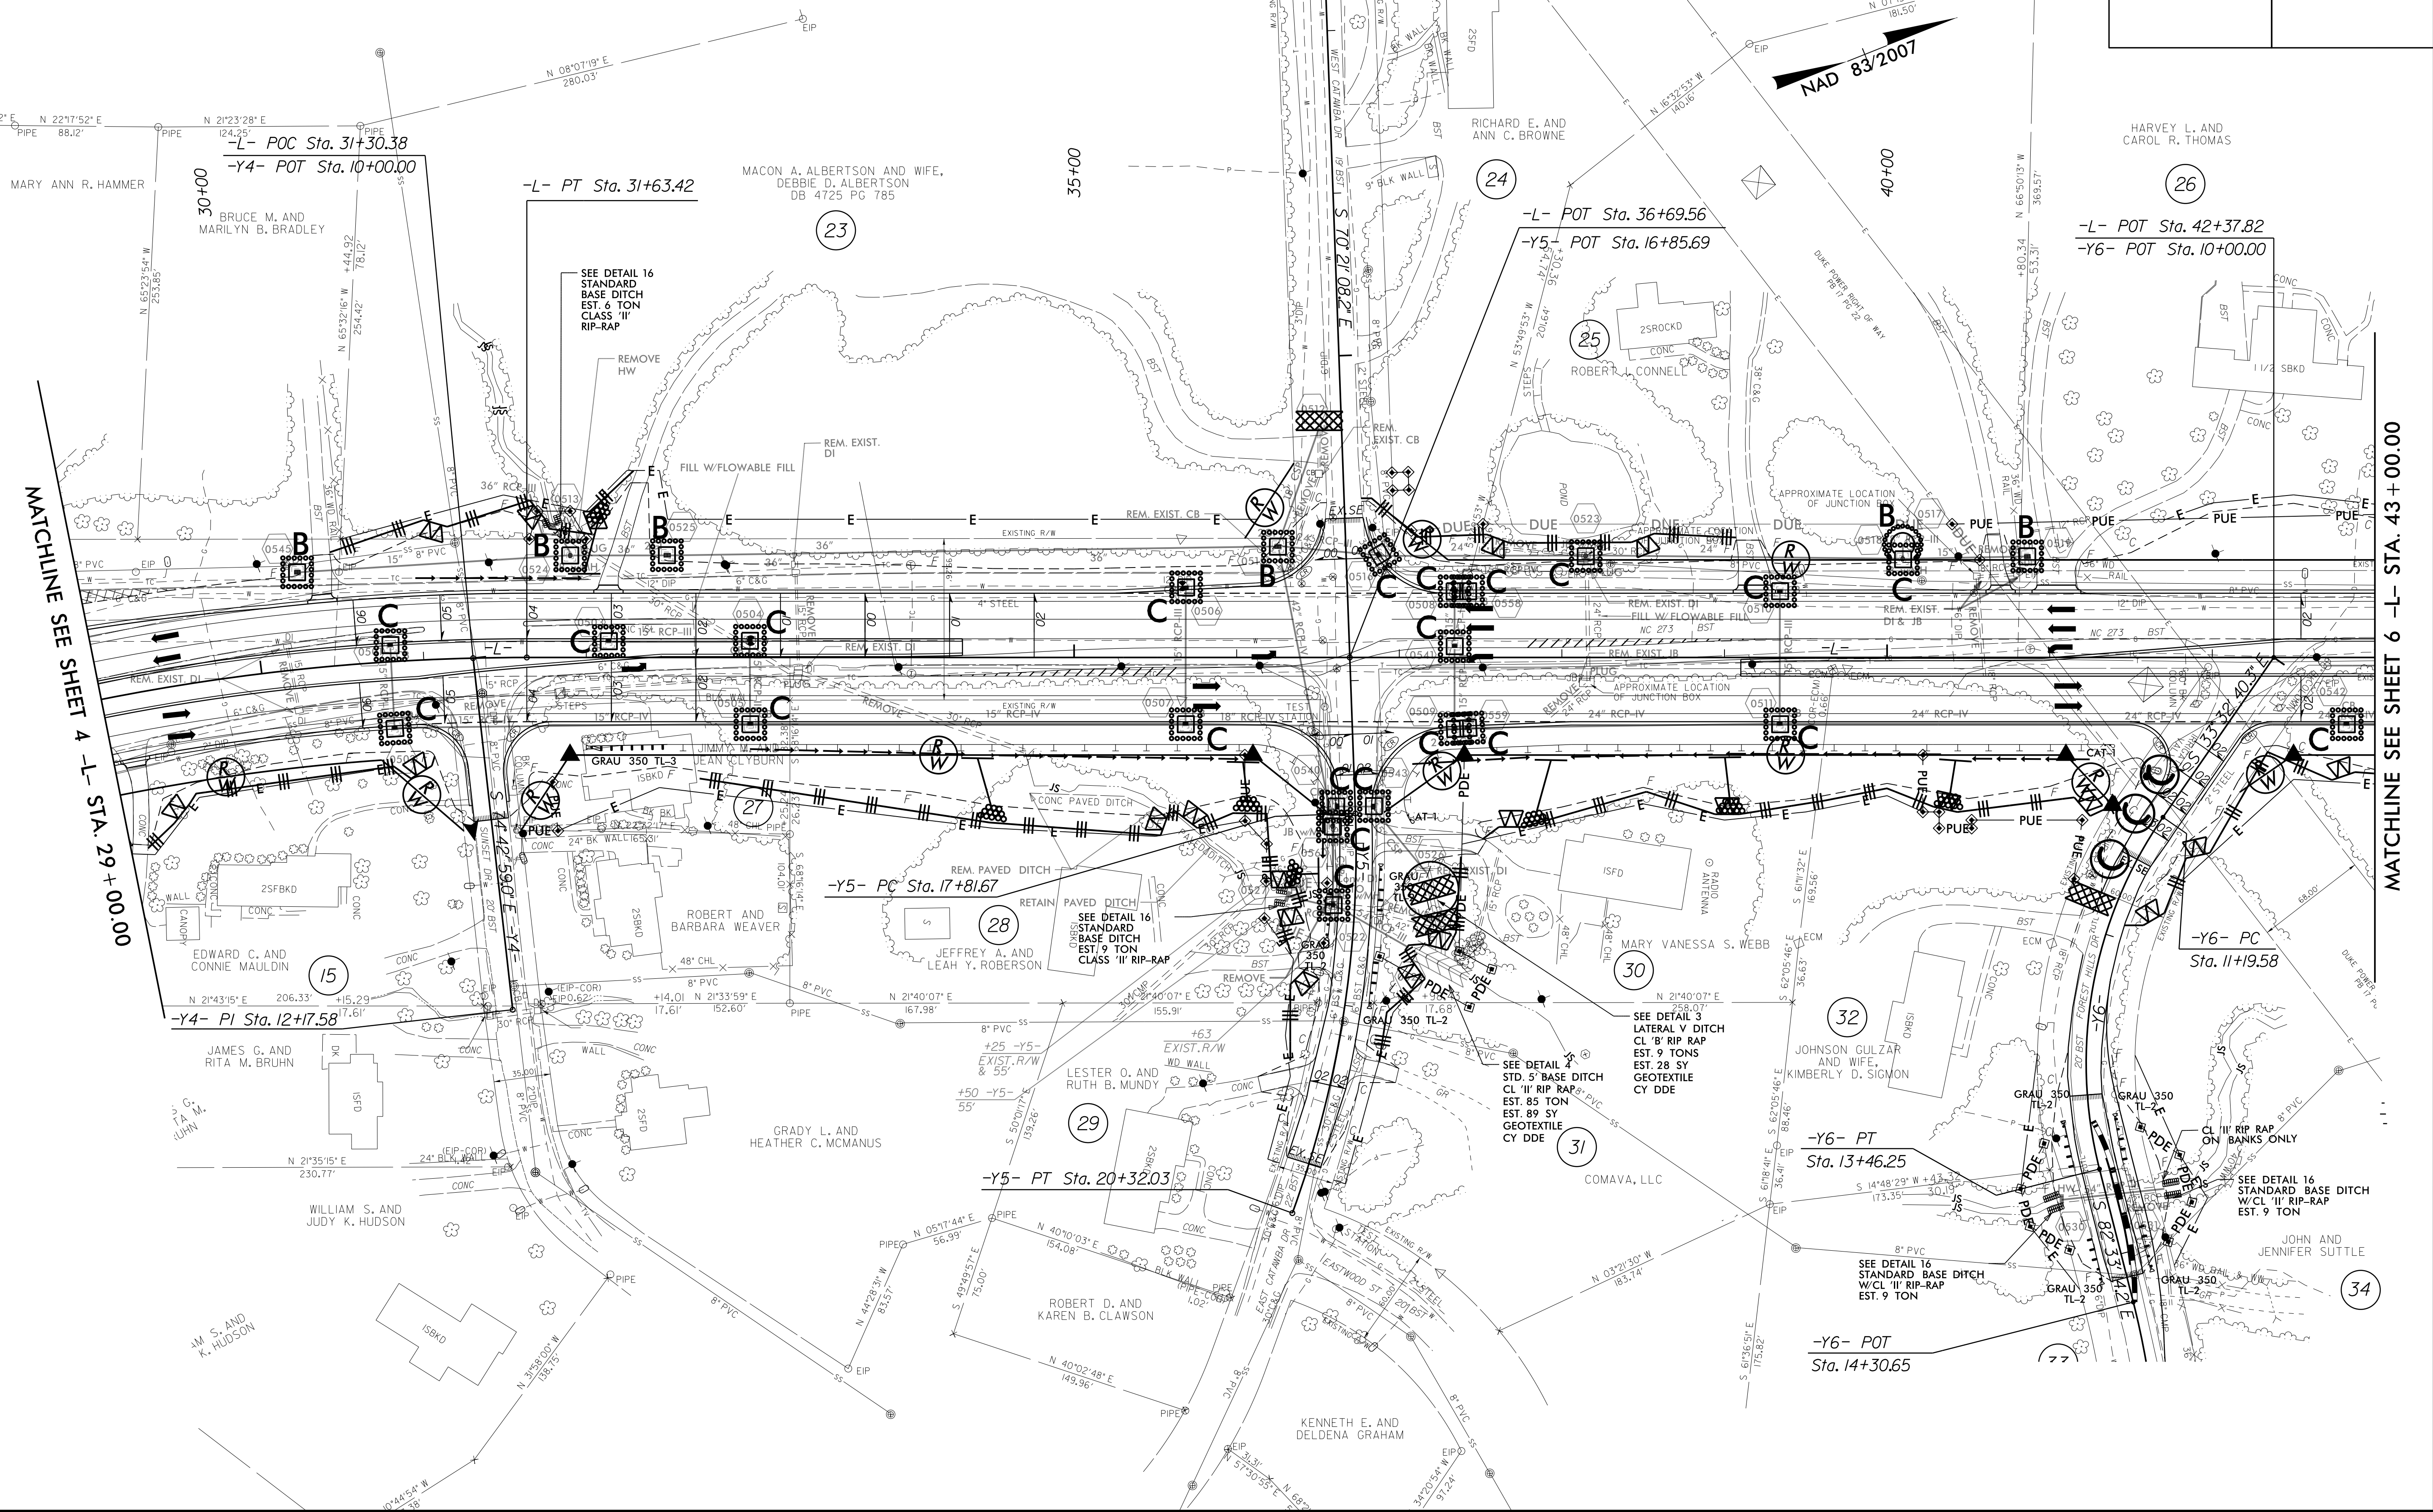

MATCHLINE SEE SHEET 4 -L- STA. 29+00.00

MATCHLINE SEE SHEET 6 -L- STA. 43+00.00

8/17/99  
04-OCT-2016 09:57  
D:\L\EC\U-3633\EC.dwg  
U-3633-14-CONST.5.dgn  
U-3633-14-CONST.5.dwg