


NOTE: PLACE TEMPORARY ROCK SEDIMENT DAMS TYPE - B AND TEMPORARY ROCK SILT CHECKS TYPE - A AT DRAINAGE OUTLETS.

NOTE: PERIMETER EROSION CONTROL MEASURES SHALL BE INSTALLED DURING CLEARING AND GRUBBING PHASE.

ICA Engineering
 5121 Kingdom Way,
 Suite 100
 Raleigh, NC 27607
 NC License No: F-0258


PROJECT REFERENCE NO.	SHEET NO.
R-5311A	EC-4/CONST.2B-6
ROADSIDE ENVIRONMENTAL PROJECT ENGINEER	

LEVEL III CERTIFIED BY:
 STACEY H. BAILEY, PE
 CERTIFICATION NUMBER: 3074
 ISSUED: JANUARY 13, 2017

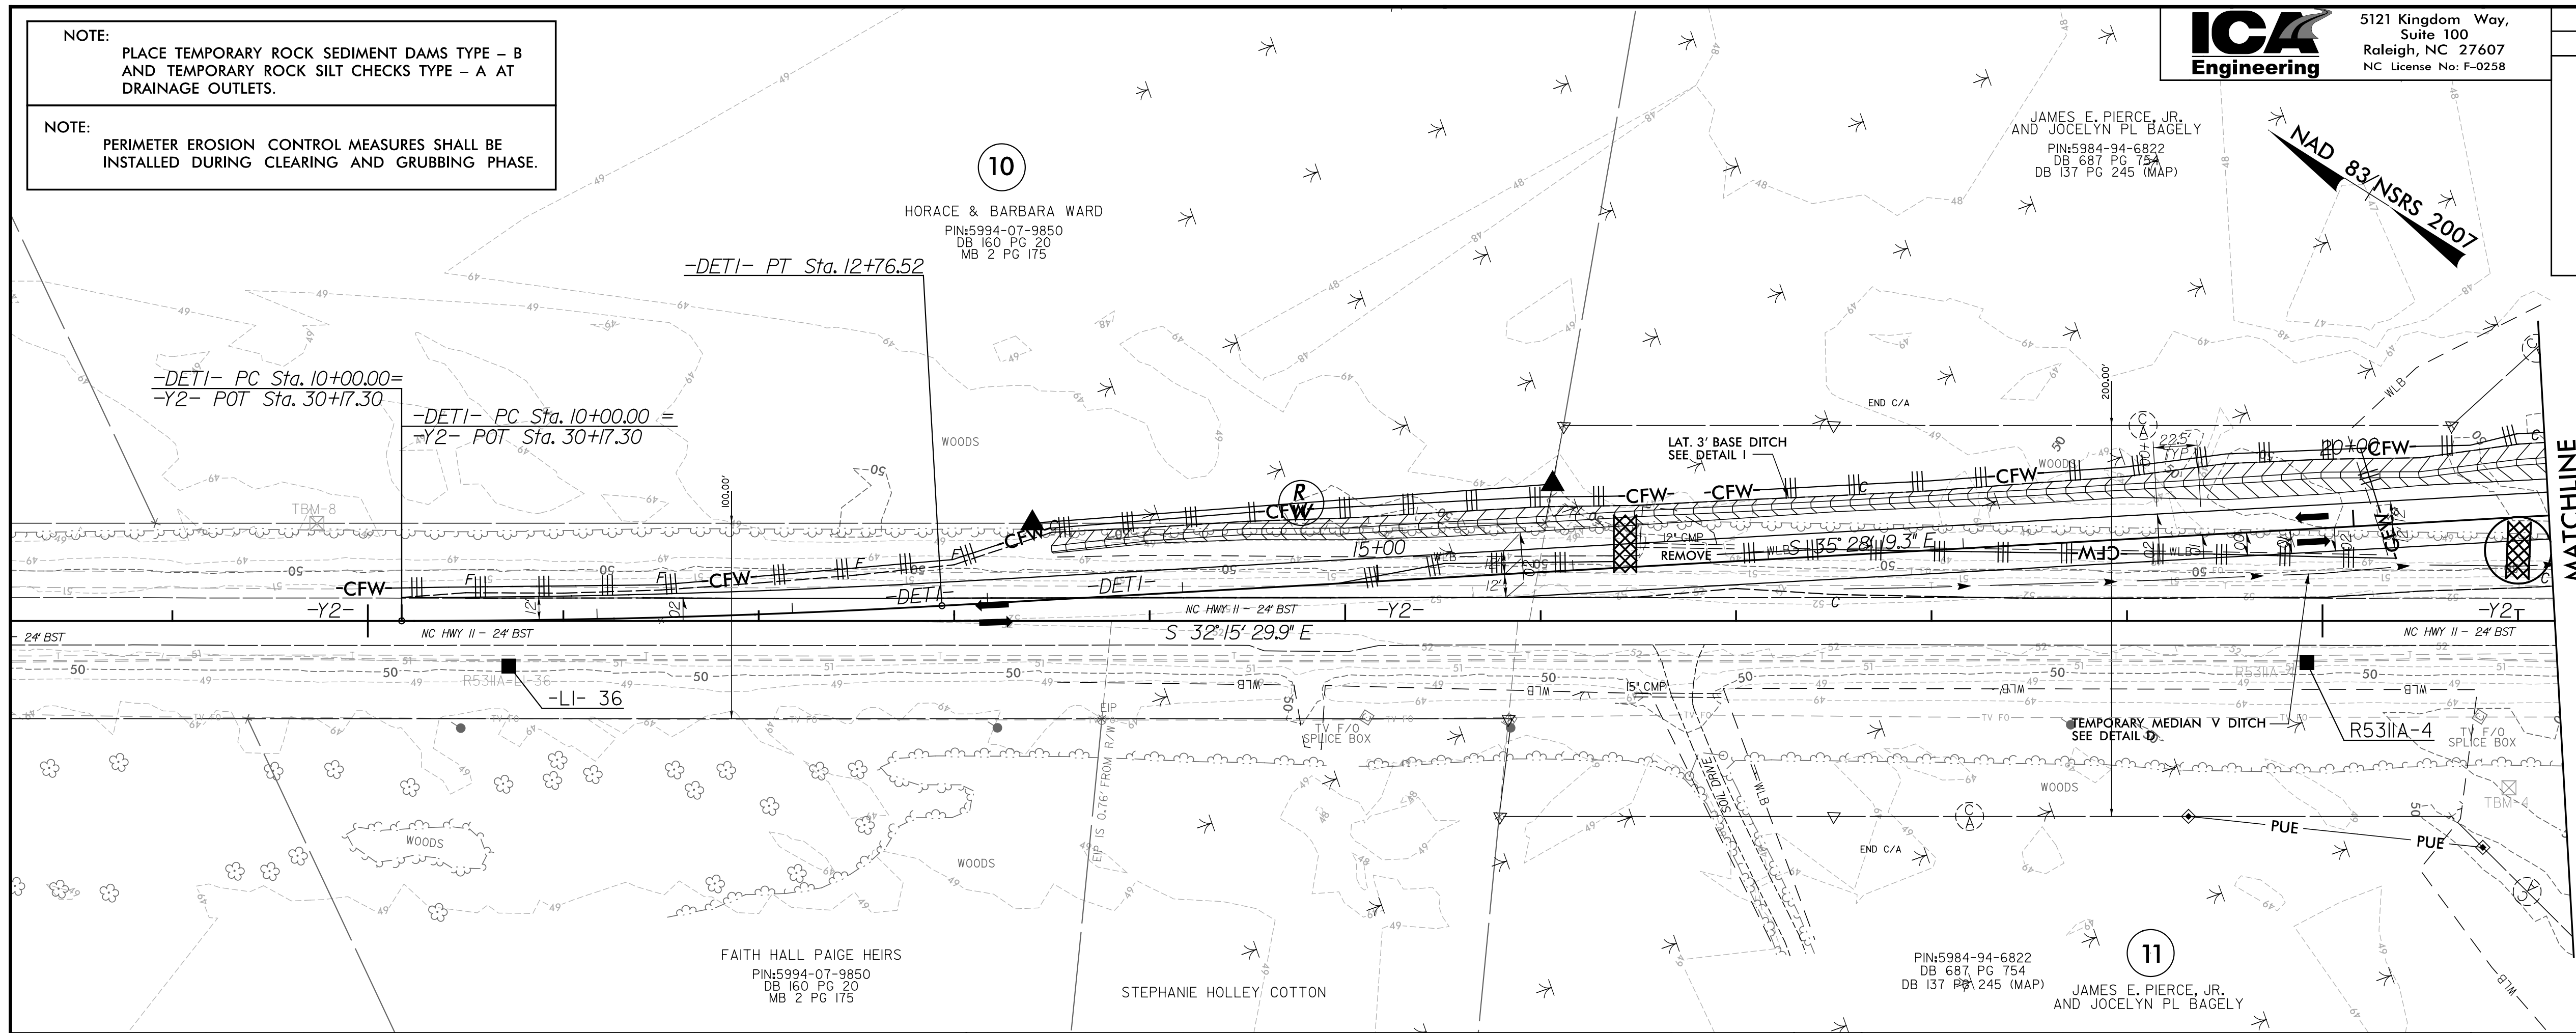

MATCHLINE
 -DET1- STA 21+00
 SEE SHEET 2B-7

CLEARING AND GRUBBING
 EROSION CONTROL FOR
 CONSTRUCTION SHEET 2B-6

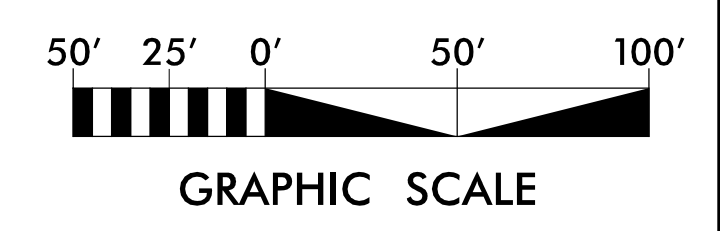

-DET1-

