



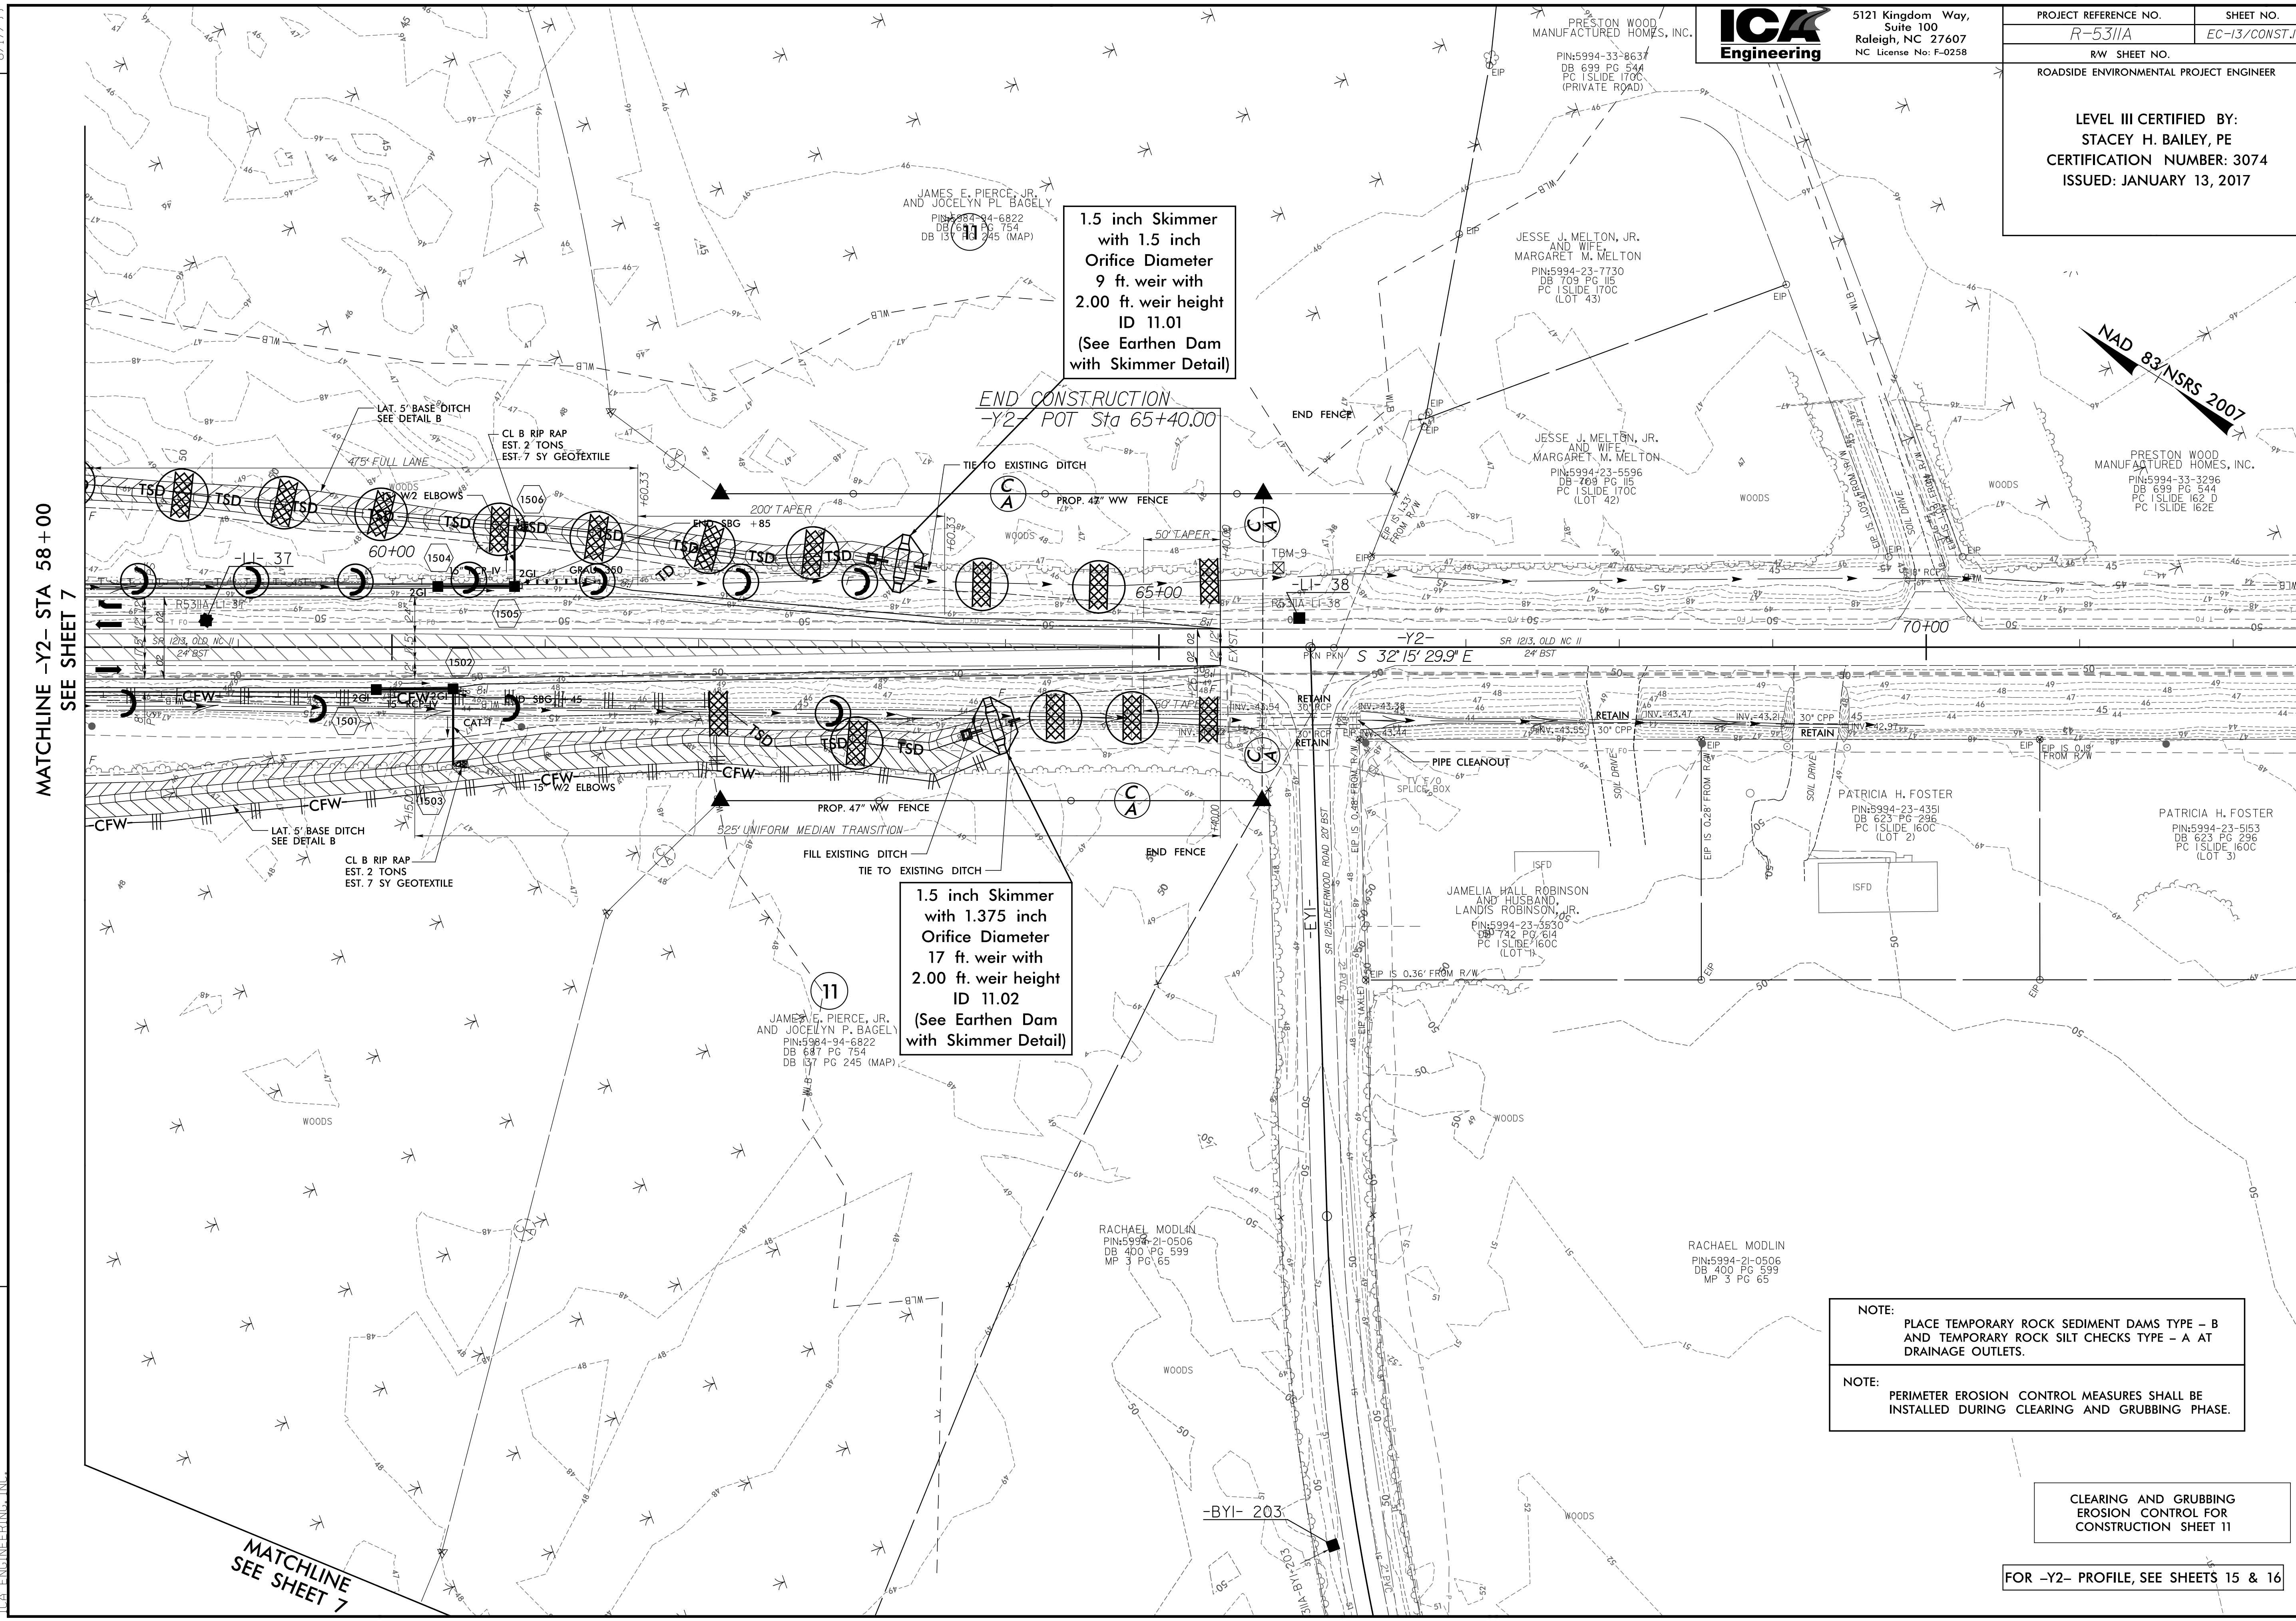

5121 Kingdom Way,
Suite 100
Raleigh, NC 27607
NC License No: F-0258

PROJECT REFERENCE NO.	SHEET NO.
R-5311A	EC-13/CONST.II
RW SHEET NO.	
ROADSIDE ENVIRONMENTAL PROJECT ENGINEER	

LEVEL III CERTIFIED BY:
STACEY H. BAILEY, PE
CERTIFICATION NUMBER: 3074
ISSUED: JANUARY 13, 2017

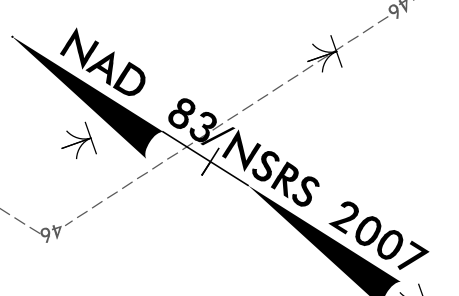

REVISIONS
R/W REV. (10/31/16) - ADDED PARCEL #11 LABEL AND CHANGED EXISTING C/A TO PROPOSED C/A ON PARCEL #11. DCS

MATCHLINE -Y2- STA 58+00
SEE SHEET 7

MATCHLINE
SEE SHEET 7

NOTE:
PLACE TEMPORARY ROCK SEDIMENT DAMS TYPE - B
AND TEMPORARY ROCK SILT CHECKS TYPE - A AT
DRAINAGE OUTLETS.

NOTE:
PERIMETER EROSION CONTROL MEASURES SHALL BE
INSTALLED DURING CLEARING AND GRUBBING PHASE.

CLEARING AND GRUBBING
EROSION CONTROL FOR
CONSTRUCTION SHEET 11

FOR -Y2- PROFILE, SEE SHEETS 15 & 16

1/3/2017
H:\311A_hud_erosion_e&g_pah_11.dgn
ICA ENGINEERING, INC.