



5121 Kingdom Way,  
Suite 100  
Raleigh, NC 27607  
NC License No: F-0258

PROJECT REFERENCE NO.	SHEET NO.
R-5311A	EC-22/CONST.10

RW SHEET NO.  
ROADSIDE ENVIRONMENTAL PROJECT ENGINEER

LEVEL III CERTIFIED BY:  
STACEY H. BAILEY, PE  
CERTIFICATION NUMBER: 3074  
ISSUED: JANUARY 13, 2017


MATCHLINE -Y2- STA 43+00  
SEE SHEET 7

FINAL EROSION CONTROL FOR  
CONSTRUCTION SHEET 10


MATCHLINE -Y2- STA 43+00  
SEE SHEET 7

8/17/99

1/3/2017  
R5311A final erosion final.psh.10.dgn  
ICA ENGINEERING, INC.

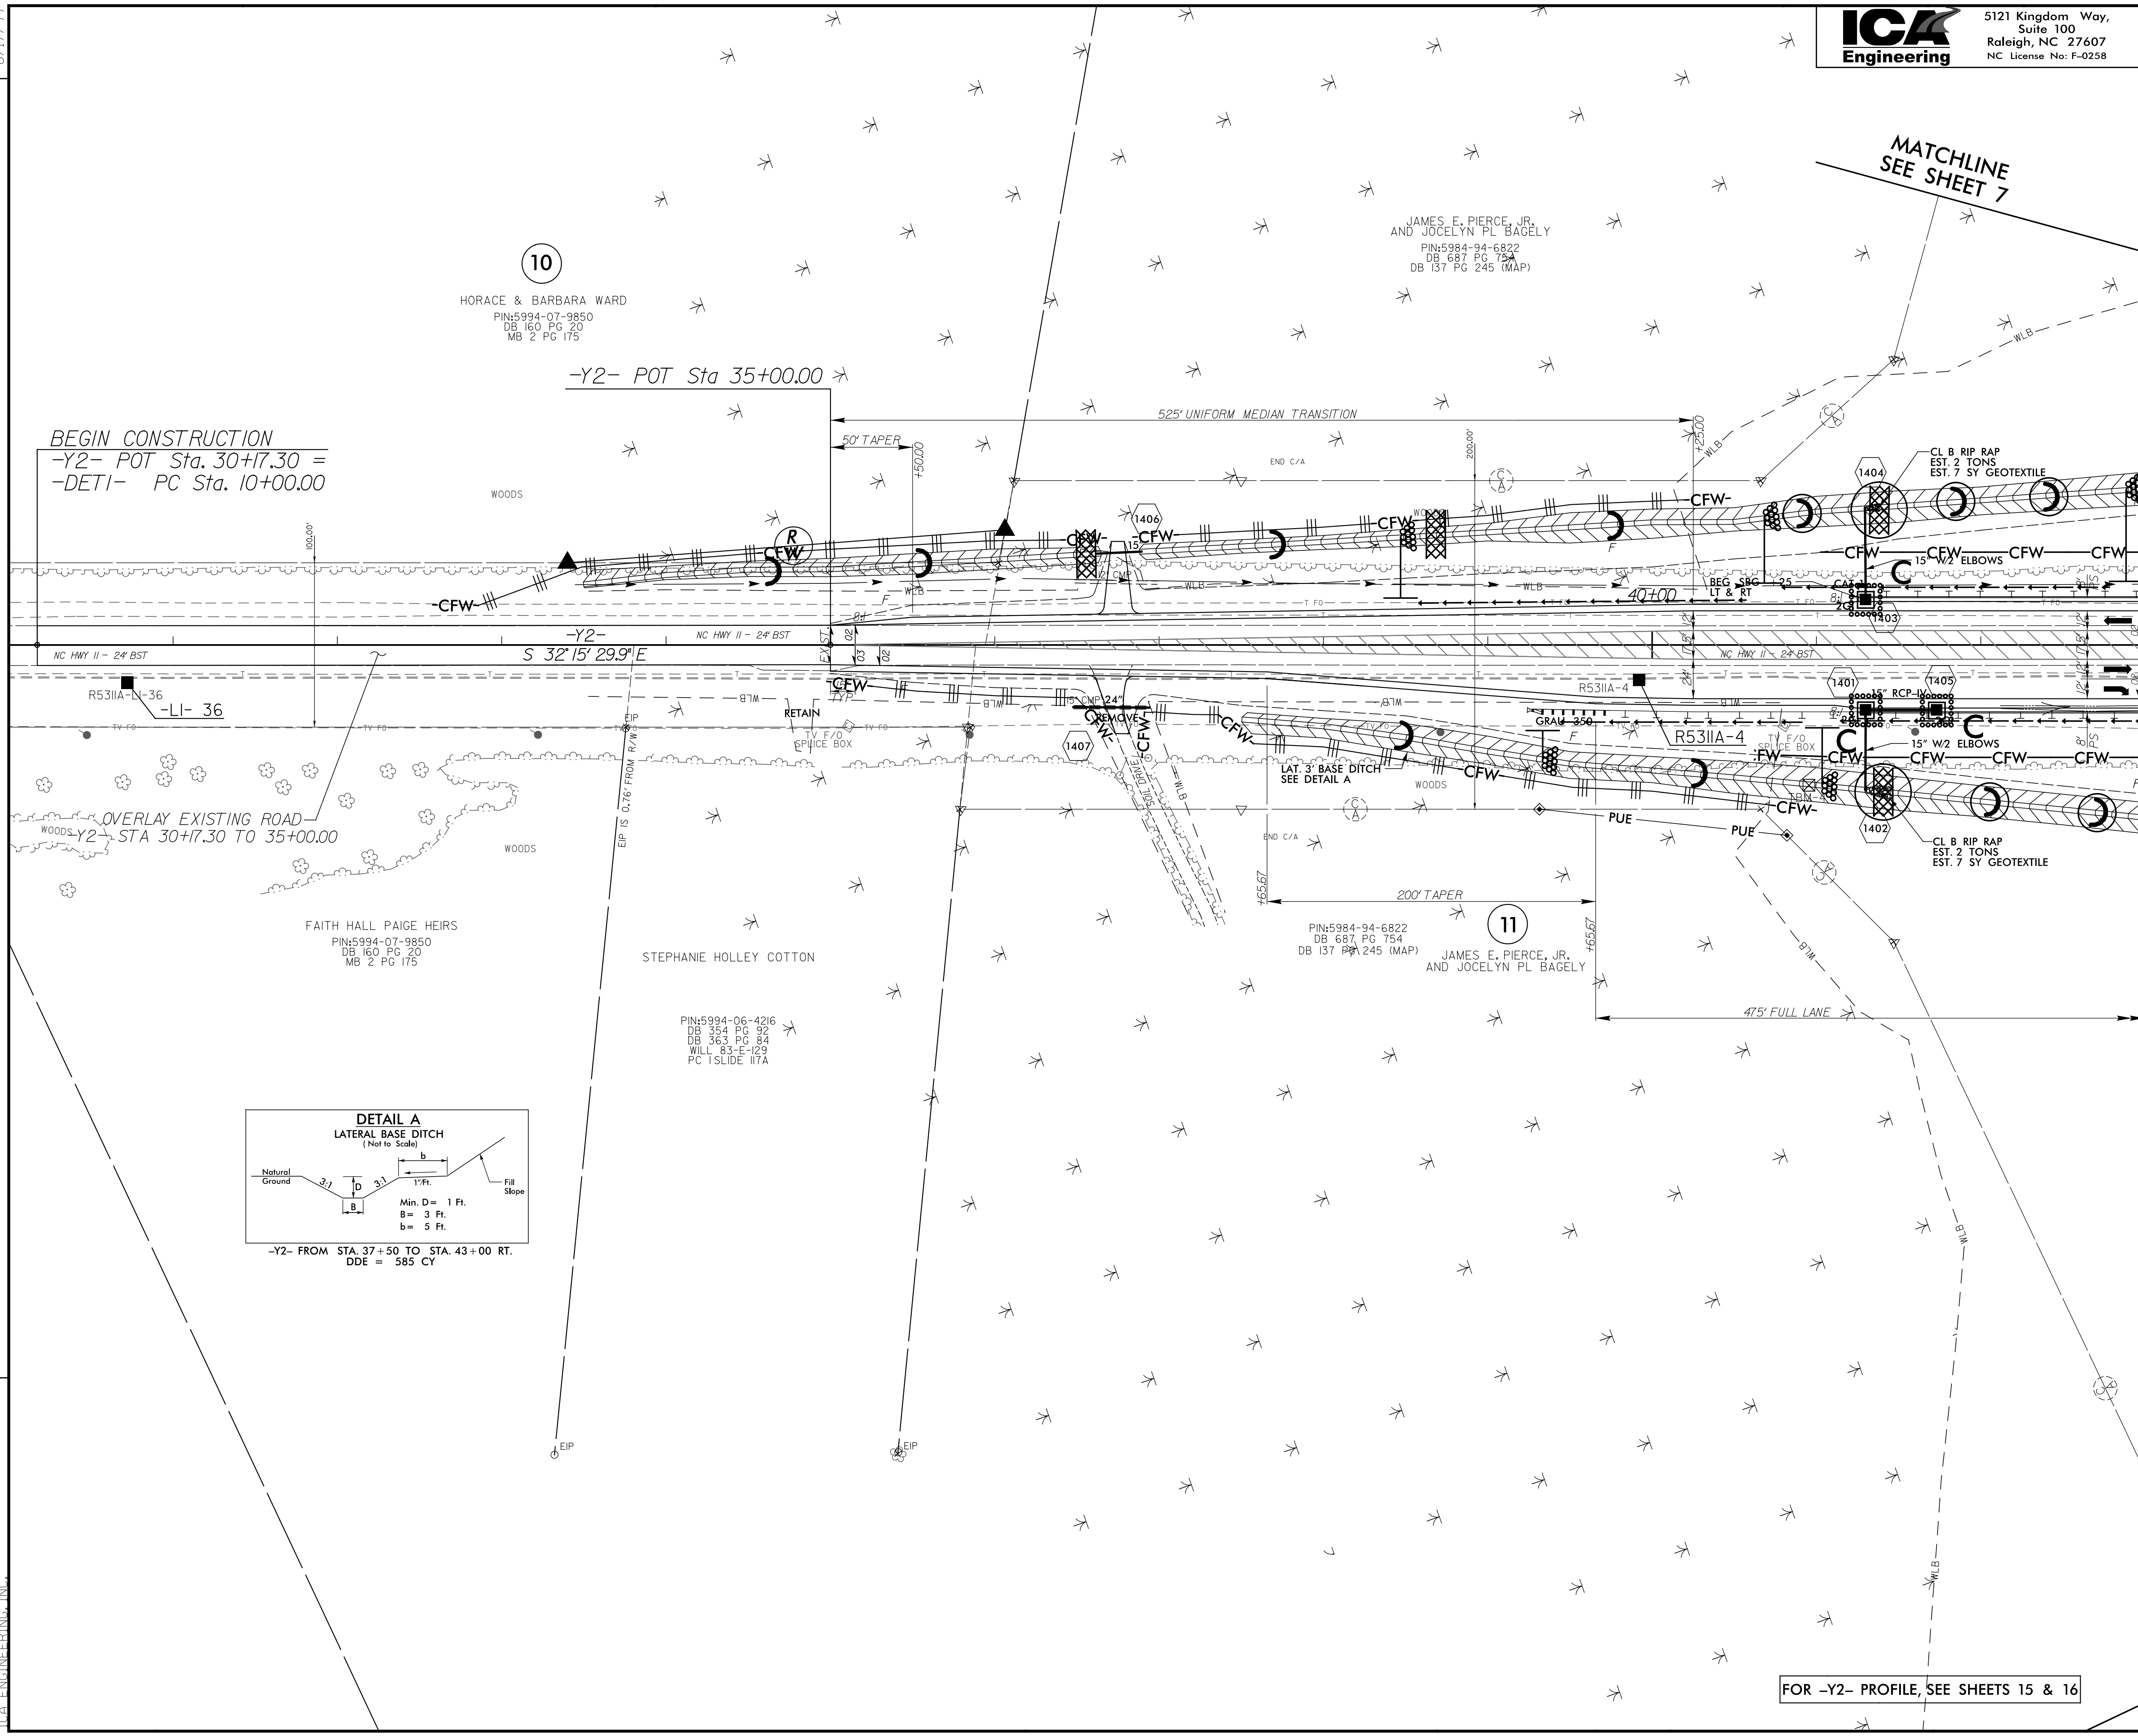

BEGIN CONSTRUCTION  
-Y2- POT Sta. 30+7.30 =  
-DET1- PC Sta. 10+00.00

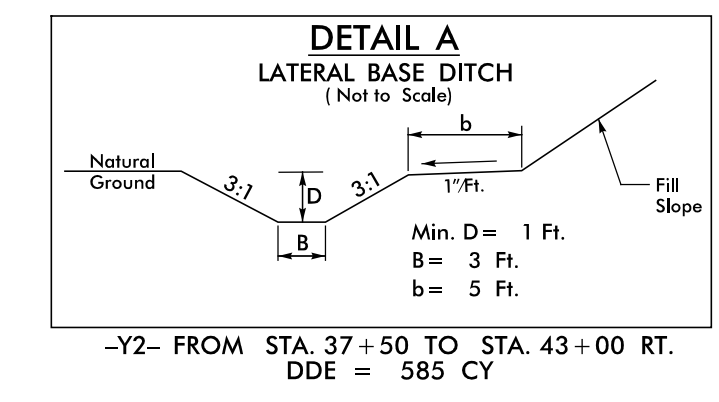

FOR -Y2- PROFILE, SEE SHEETS 15 & 16