


PROJECT REFERENCE NO. W-5313	SHEET NO. EC-04/CONST.04
RW SHEET NO.	
ROADWAY DESIGN ENGINEER	HYDRAULICS ENGINEER

CLEARING AND GRUBBING  
EROSION CONTROL FOR  
CONSTRUCTION SHEET 04

8/17/99  
 P:\MAY-2016\0226\Drawings\W-5313\EC-psht-sh04.dgn  
 DATE: 05/17/2016 10:26 AM  
 USER: jrb  
 PLOT: 100%

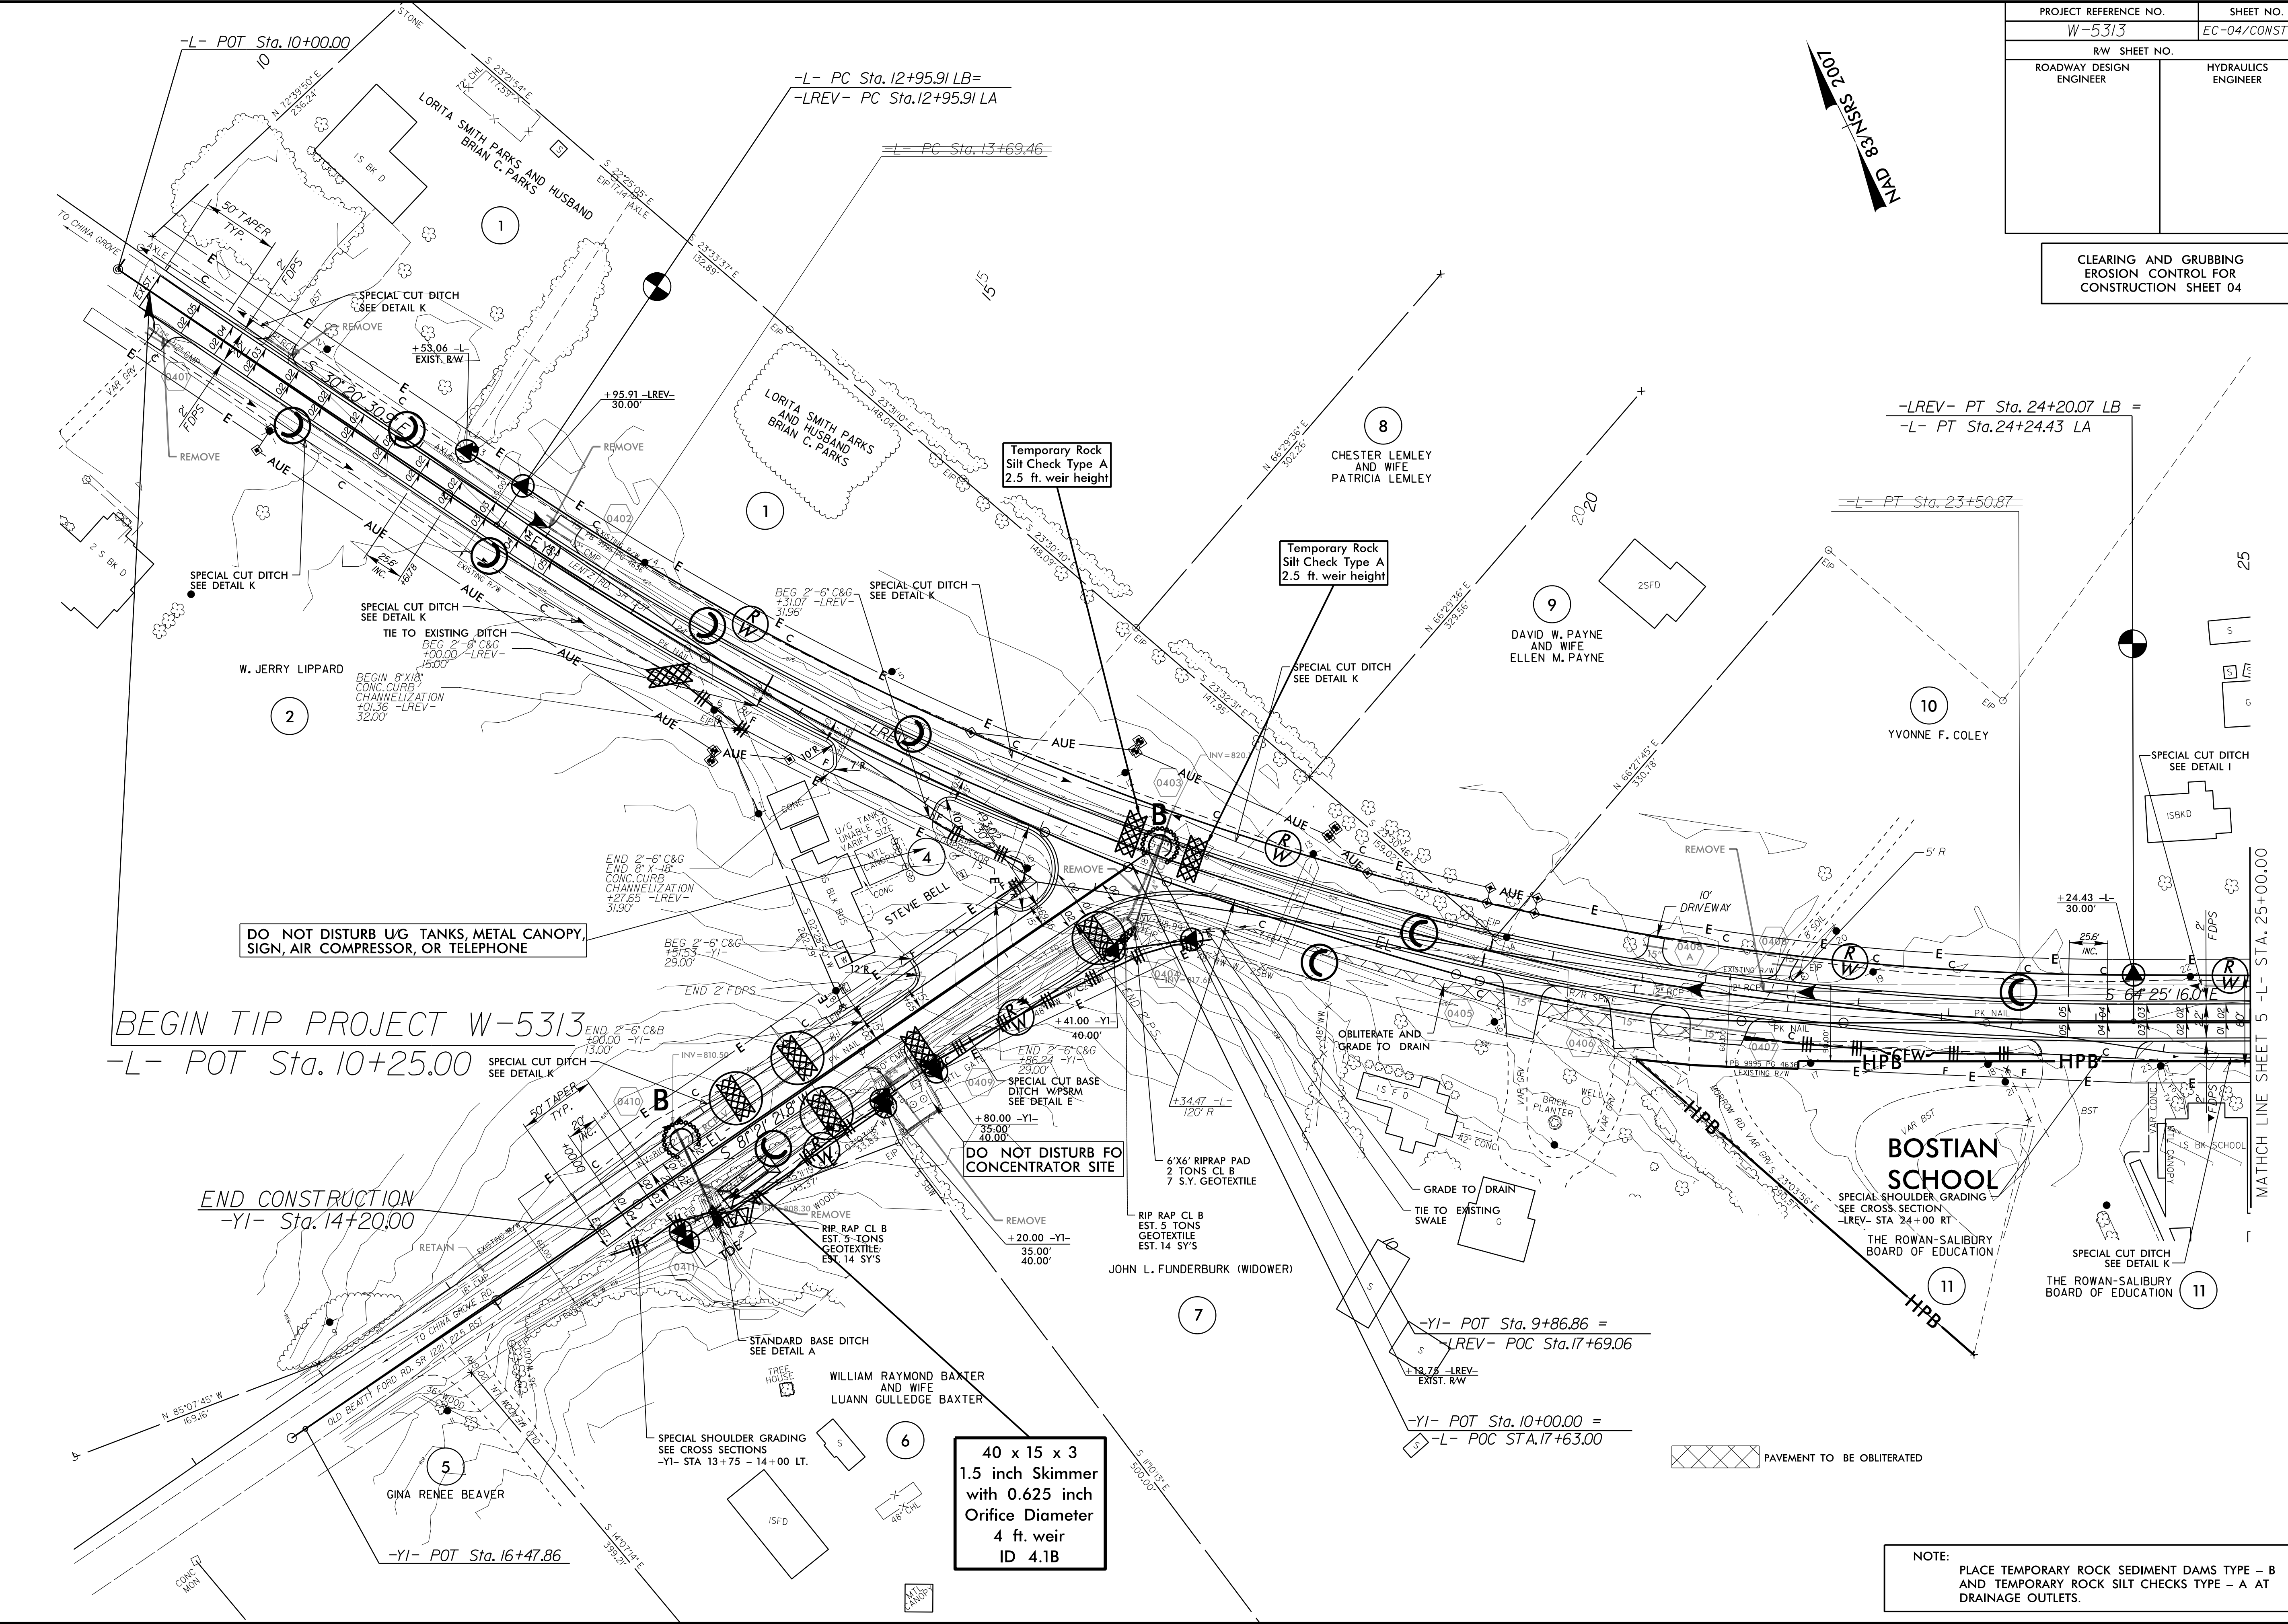

NOTE:  
PLACE TEMPORARY ROCK SEDIMENT DAMS TYPE - B  
AND TEMPORARY ROCK SILT CHECKS TYPE - A AT  
DRAINAGE OUTLETS.