
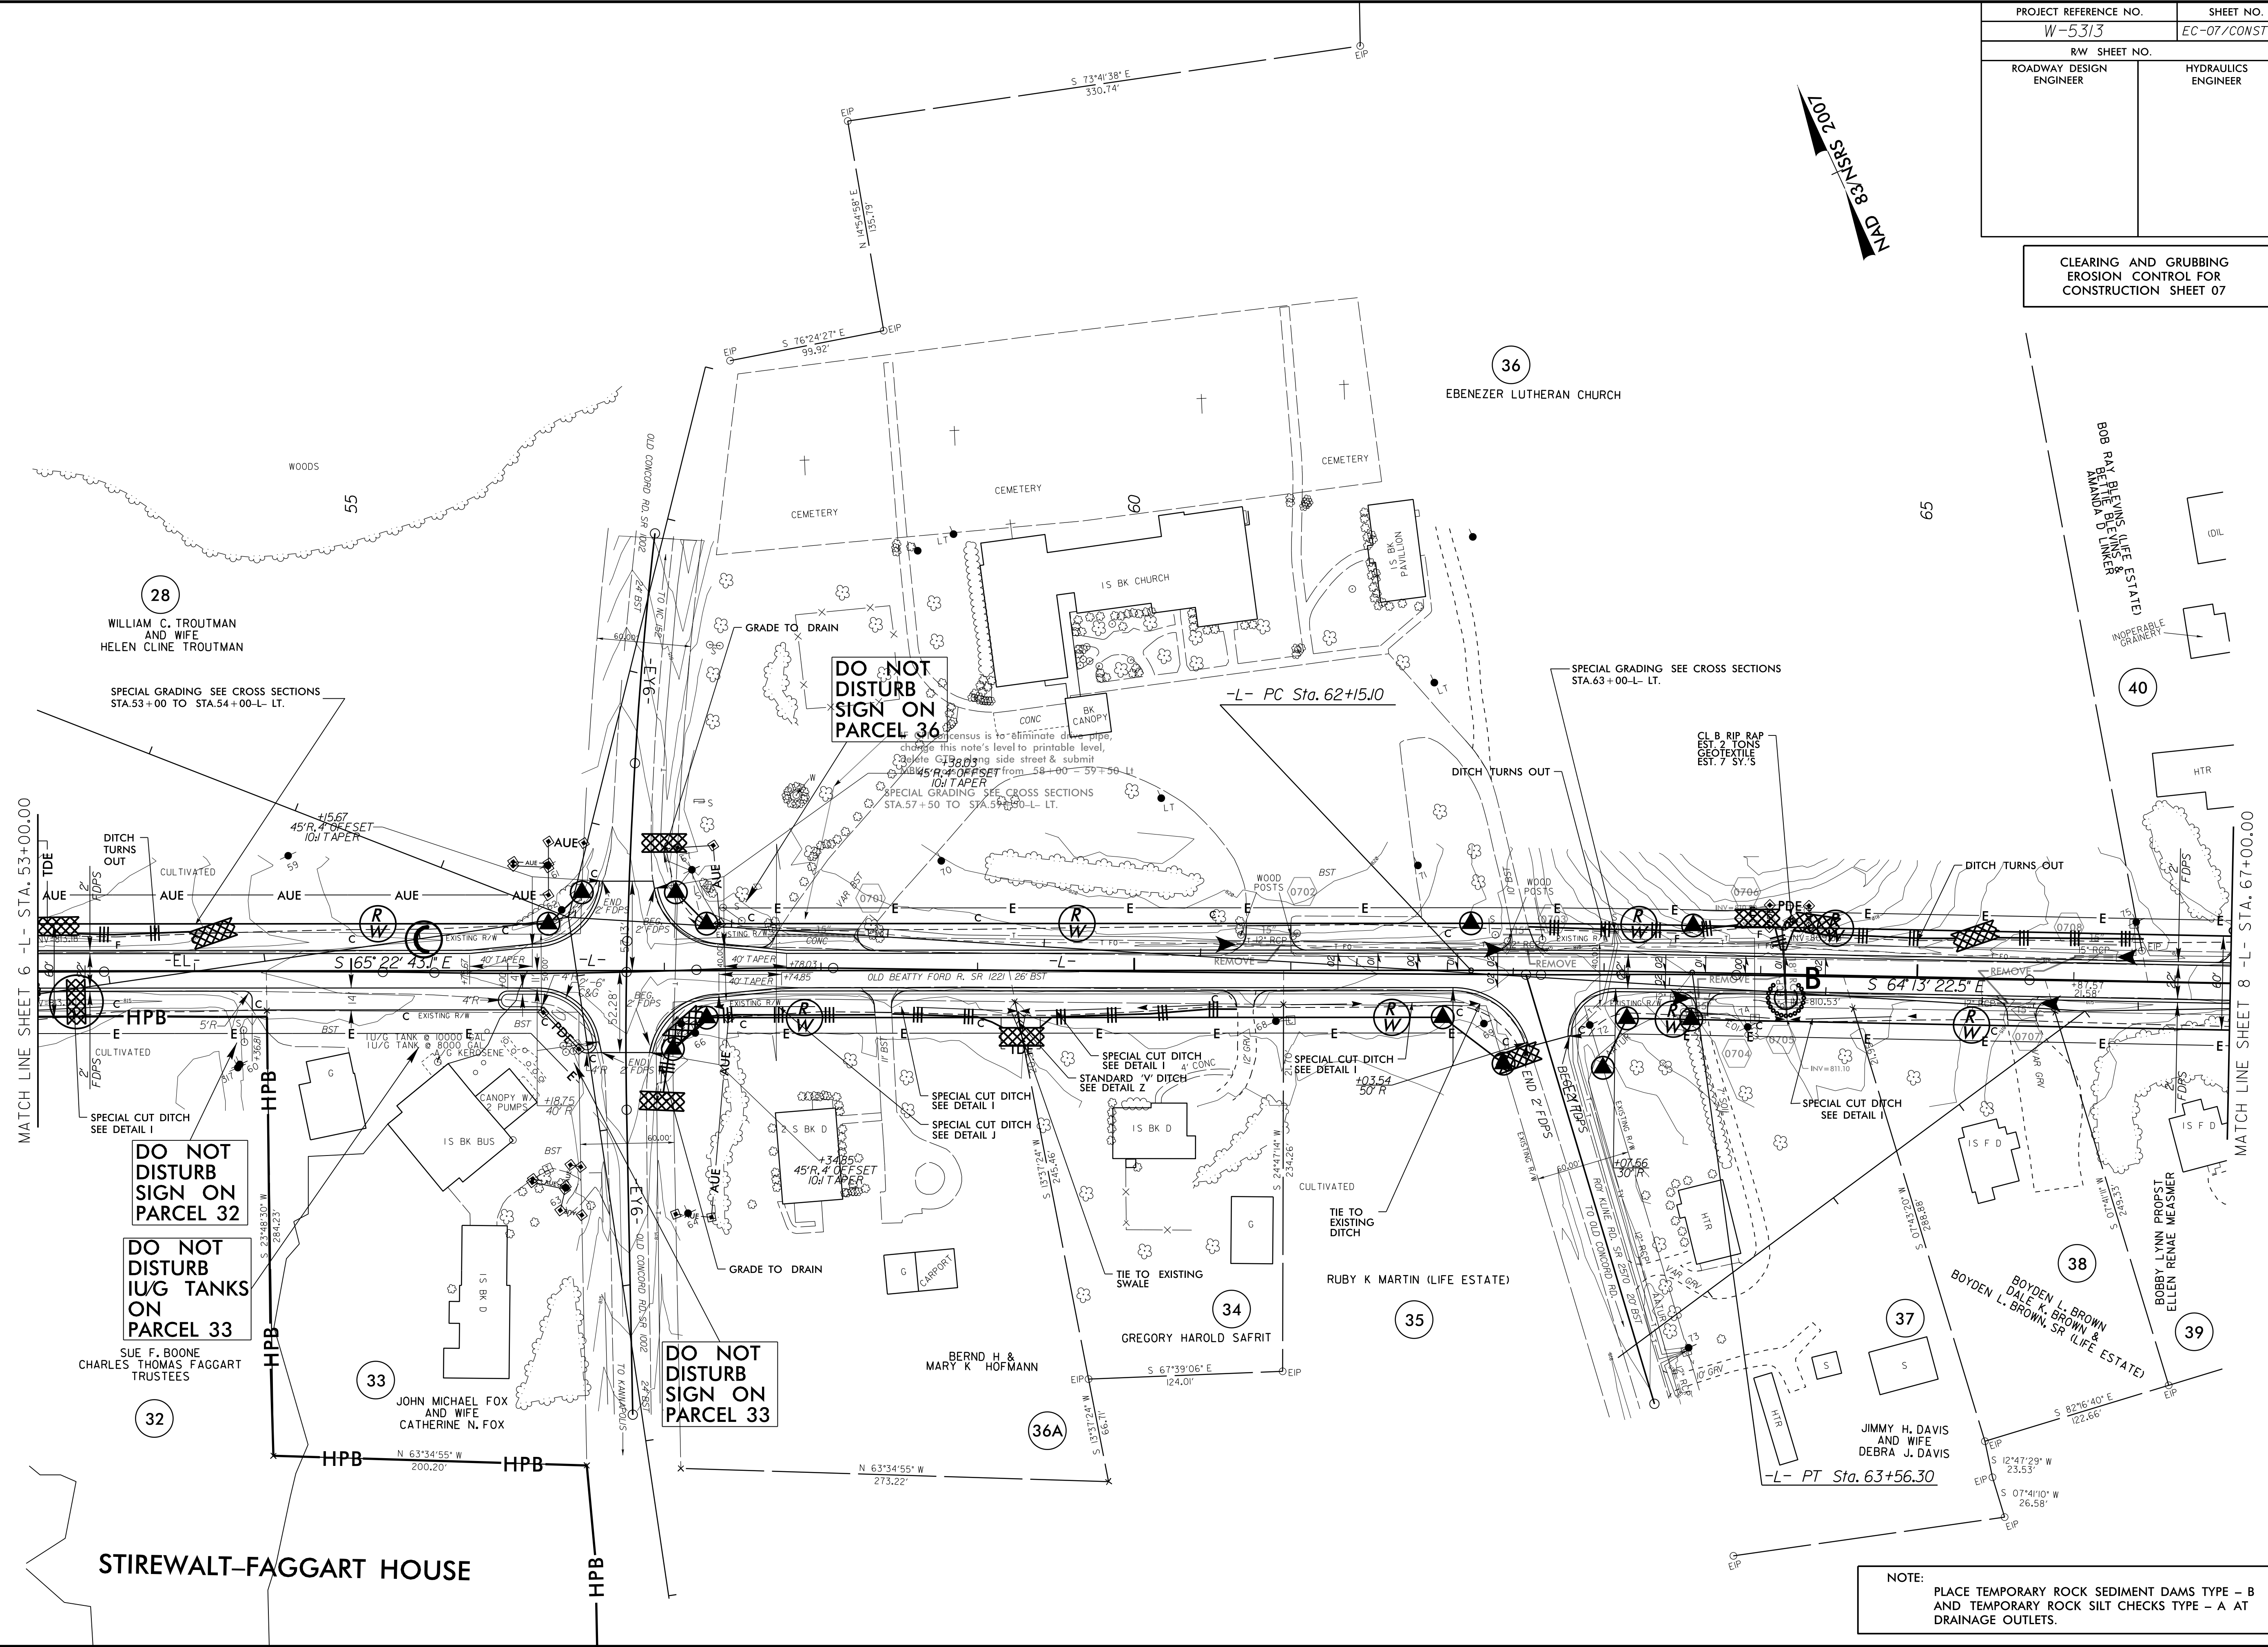


PROJECT REFERENCE NO.	SHEET NO.
W-5313	EC-07/CONST.07
RW SHEET NO.	
ROADWAY DESIGN ENGINEER	HYDRAULICS ENGINEER

CLEARING AND GRUBBING
EROSION CONTROL FOR
CONSTRUCTION SHEET 07

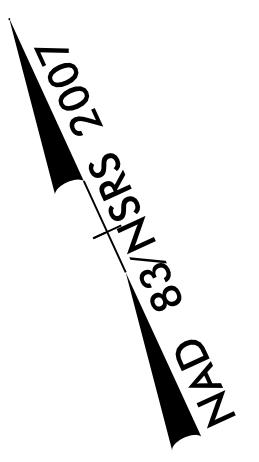

DO NOT DISTURB SIGN ON PARCEL 36

DO NOT DISTURB SIGN ON PARCEL 32

DO NOT DISTURB IUG TANKS ON PARCEL 33

DO NOT DISTURB SIGN ON PARCEL 33

NOTE:
PLACE TEMPORARY ROCK SEDIMENT DAMS TYPE - B AND TEMPORARY ROCK SILT CHECKS TYPE - A AT DRAINAGE OUTLETS.

8/17/99
23-APR-2016 14:09
C:\Users\p101\OneDrive\Documents\W-5313-EC-psub-sh07.dgn
C:\Users\p101\OneDrive\Documents\W-5313-EC-psub-sh07.dgn