


PROJECT REFERENCE NO.	SHEET NO.
W-5313	EC-09/CONST.09
RW SHEET NO.	
ROADWAY DESIGN ENGINEER	HYDRAULICS ENGINEER

CLEARING AND GRUBBING
EROSION CONTROL FOR
CONSTRUCTION SHEET 09

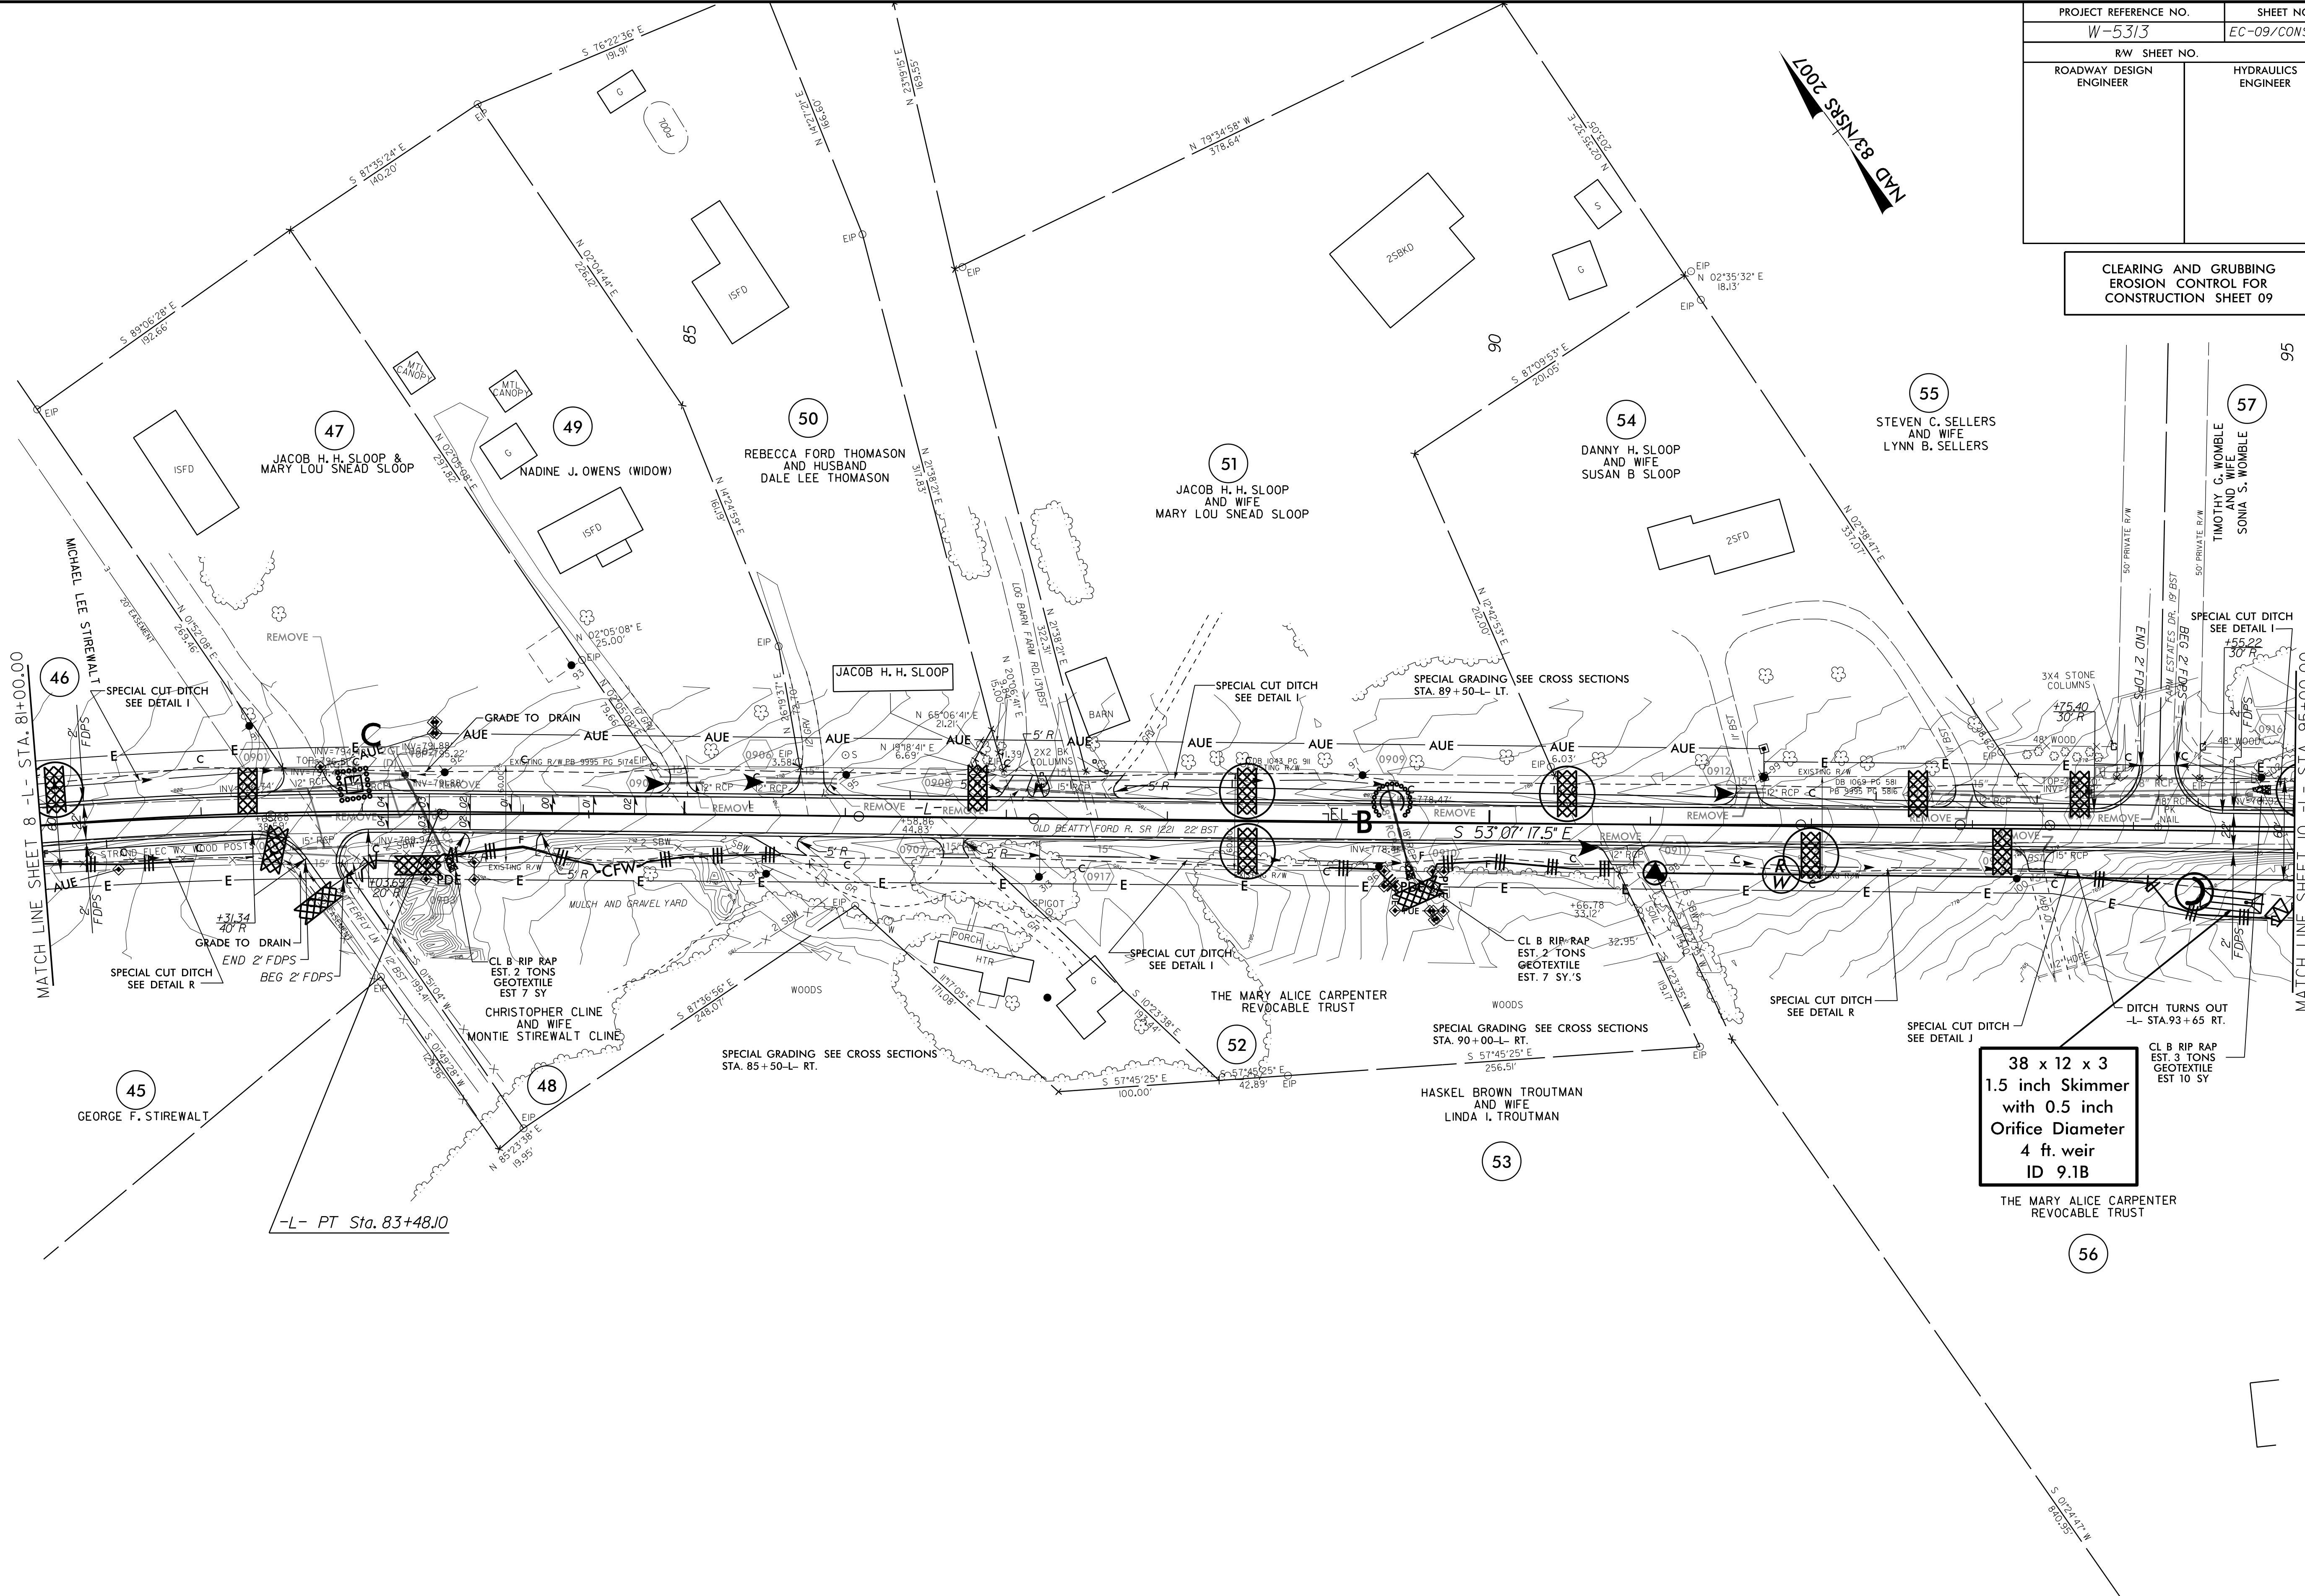

38 x 12 x 3
1.5 inch Skimmer
with 0.5 inch
Orifice Diameter
4 ft. weir
ID 9.1B

THE MARY ALICE CARPENTER
REVOCABLE TRUST

NOTE:
PLACE TEMPORARY ROCK SEDIMENT DAMS TYPE - B
AND TEMPORARY ROCK SILT CHECKS TYPE - A AT
DRAINAGE OUTLETS.

23-APR-2016 14:21
C:\Users\alr\Documents\W-5313-EC-psht-sh09.dgn