


PROJECT REFERENCE NO.	SHEET NO.
W-5313	EC-107/CONST.10
RW SHEET NO.	
ROADWAY DESIGN ENGINEER	HYDRAULICS ENGINEER

CLEARING AND GRUBBING
EROSION CONTROL FOR
CONSTRUCTION SHEET 10

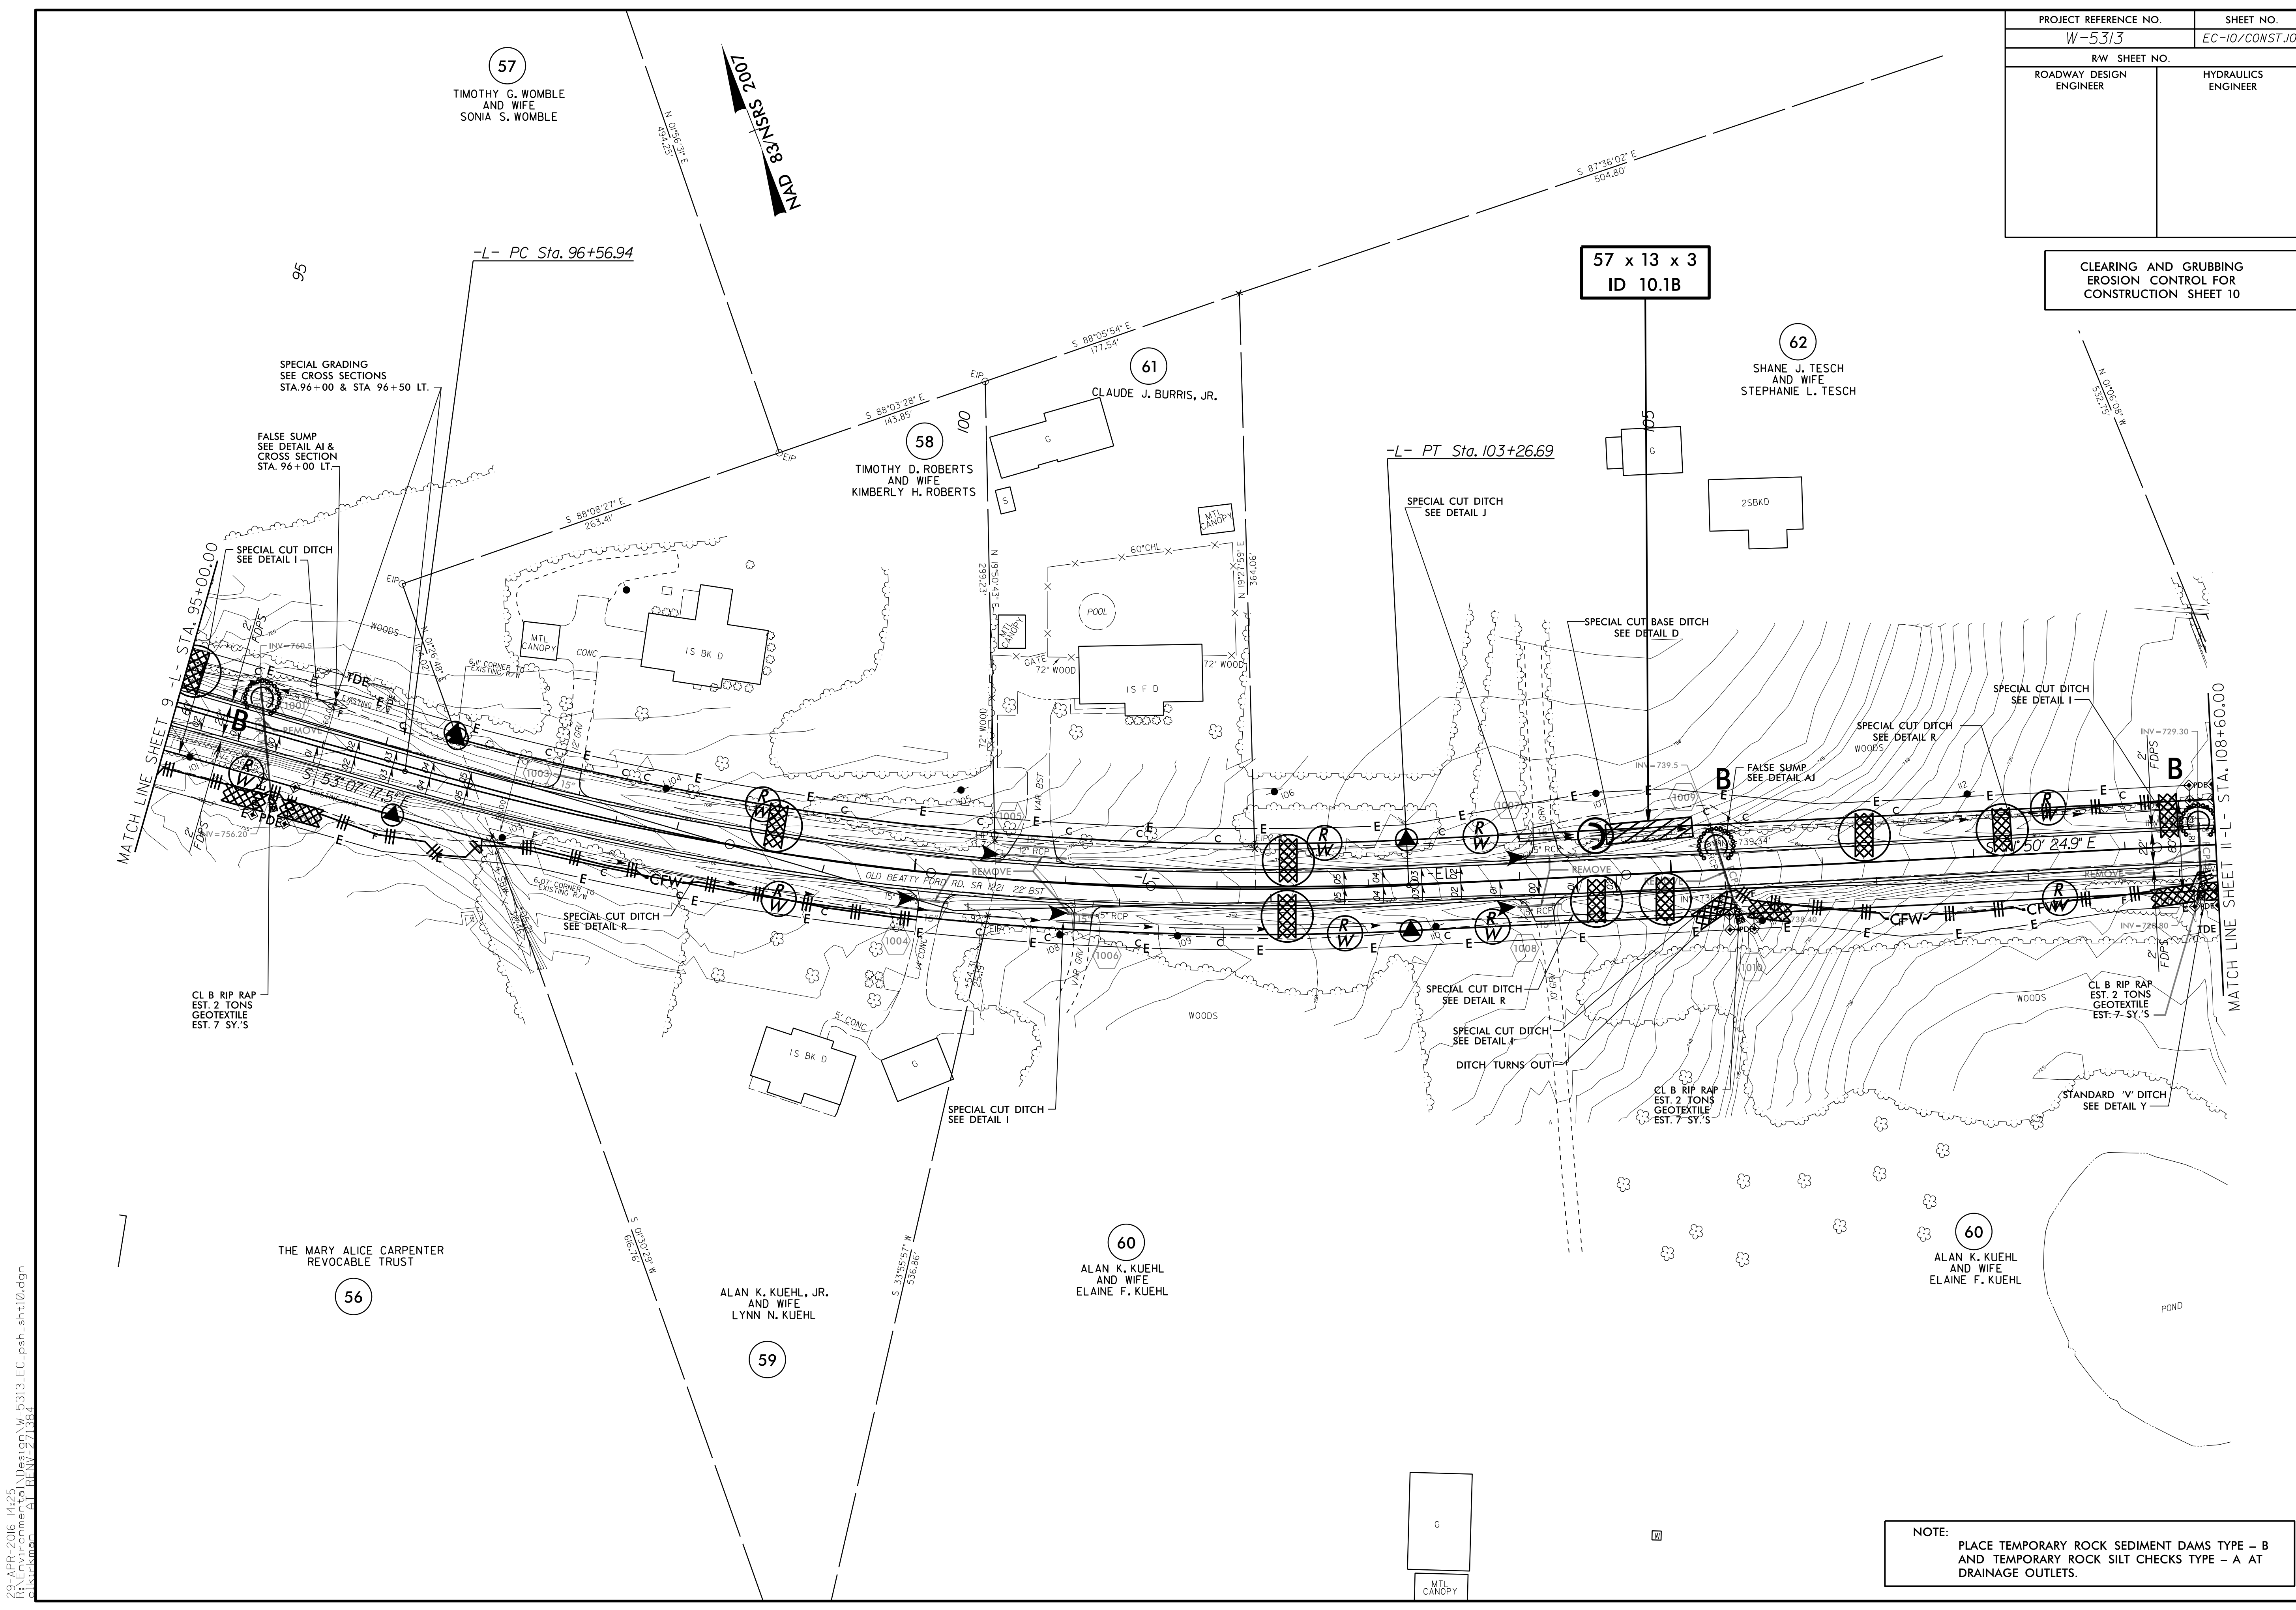

23-APR-2016 14:25 D:\projects\1971\W-5313-EC-psht-sh10.dgn
 C:\Users\alr\Documents\1971\W-5313-EC-psht-sh10.dgn
 alr

NOTE:
PLACE TEMPORARY ROCK SEDIMENT DAMS TYPE - B
AND TEMPORARY ROCK SILT CHECKS TYPE - A AT
DRAINAGE OUTLETS.