


| | |
|---------------------------------|-----------------------------|
| PROJECT REFERENCE NO. W-5313 | SHEET NO. EC-12/CONST.12 |
| RW SHEET NO. | |
| ROADWAY DESIGN ENGINEER | HYDRAULICS ENGINEER |

CLEARING AND GRUBBING
EROSION CONTROL FOR
CONSTRUCTION SHEET 12

8/17/99
23-APR-2016 14:35
C:\Users\psh\OneDrive\Documents\Projects\W-5313\EC-psht-sh12.dgn
C:\Users\psh\OneDrive\Documents\Projects\W-5313\EC-psht-sh12.dgn

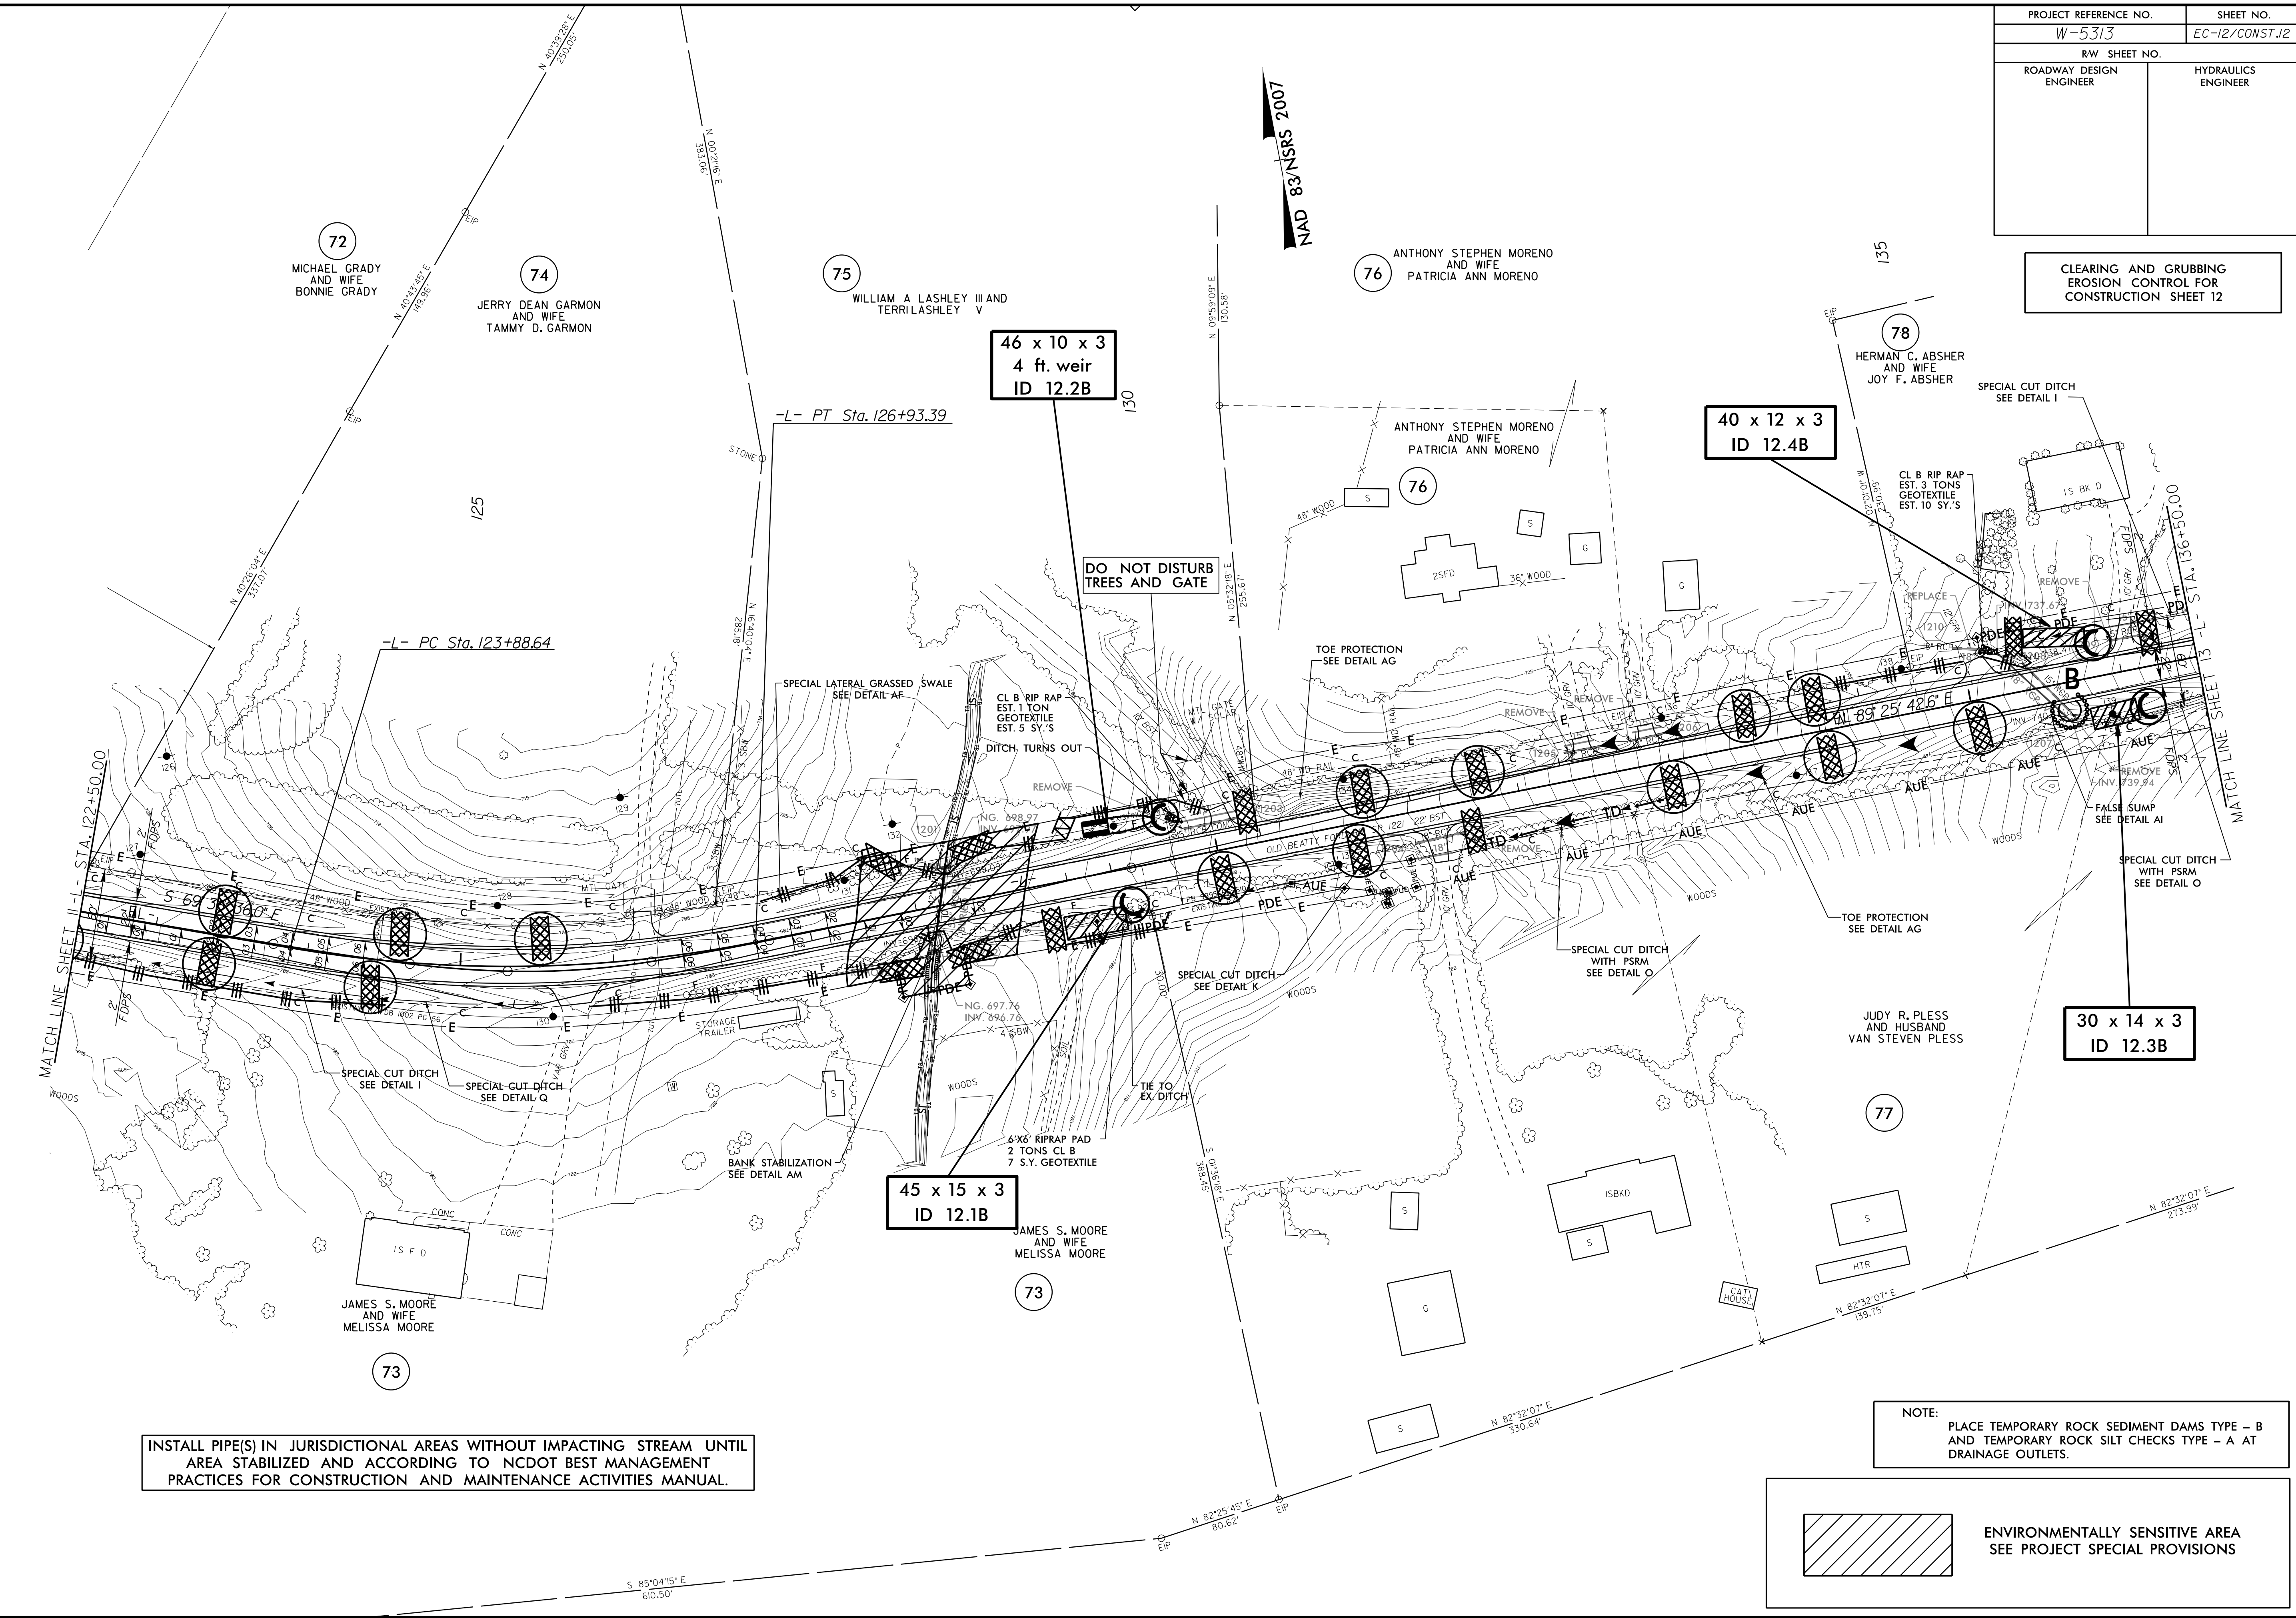

INSTALL PIPE(S) IN JURISDICTIONAL AREAS WITHOUT IMPACTING STREAM UNTIL
AREA STABILIZED AND ACCORDING TO NCDOT BEST MANAGEMENT
PRACTICES FOR CONSTRUCTION AND MAINTENANCE ACTIVITIES MANUAL.

NOTE:
PLACE TEMPORARY ROCK SEDIMENT DAMS TYPE - B
AND TEMPORARY ROCK SILT CHECKS TYPE - A AT
DRAINAGE OUTLETS.

ENVIRONMENTALLY SENSITIVE AREA
SEE PROJECT SPECIAL PROVISIONS