
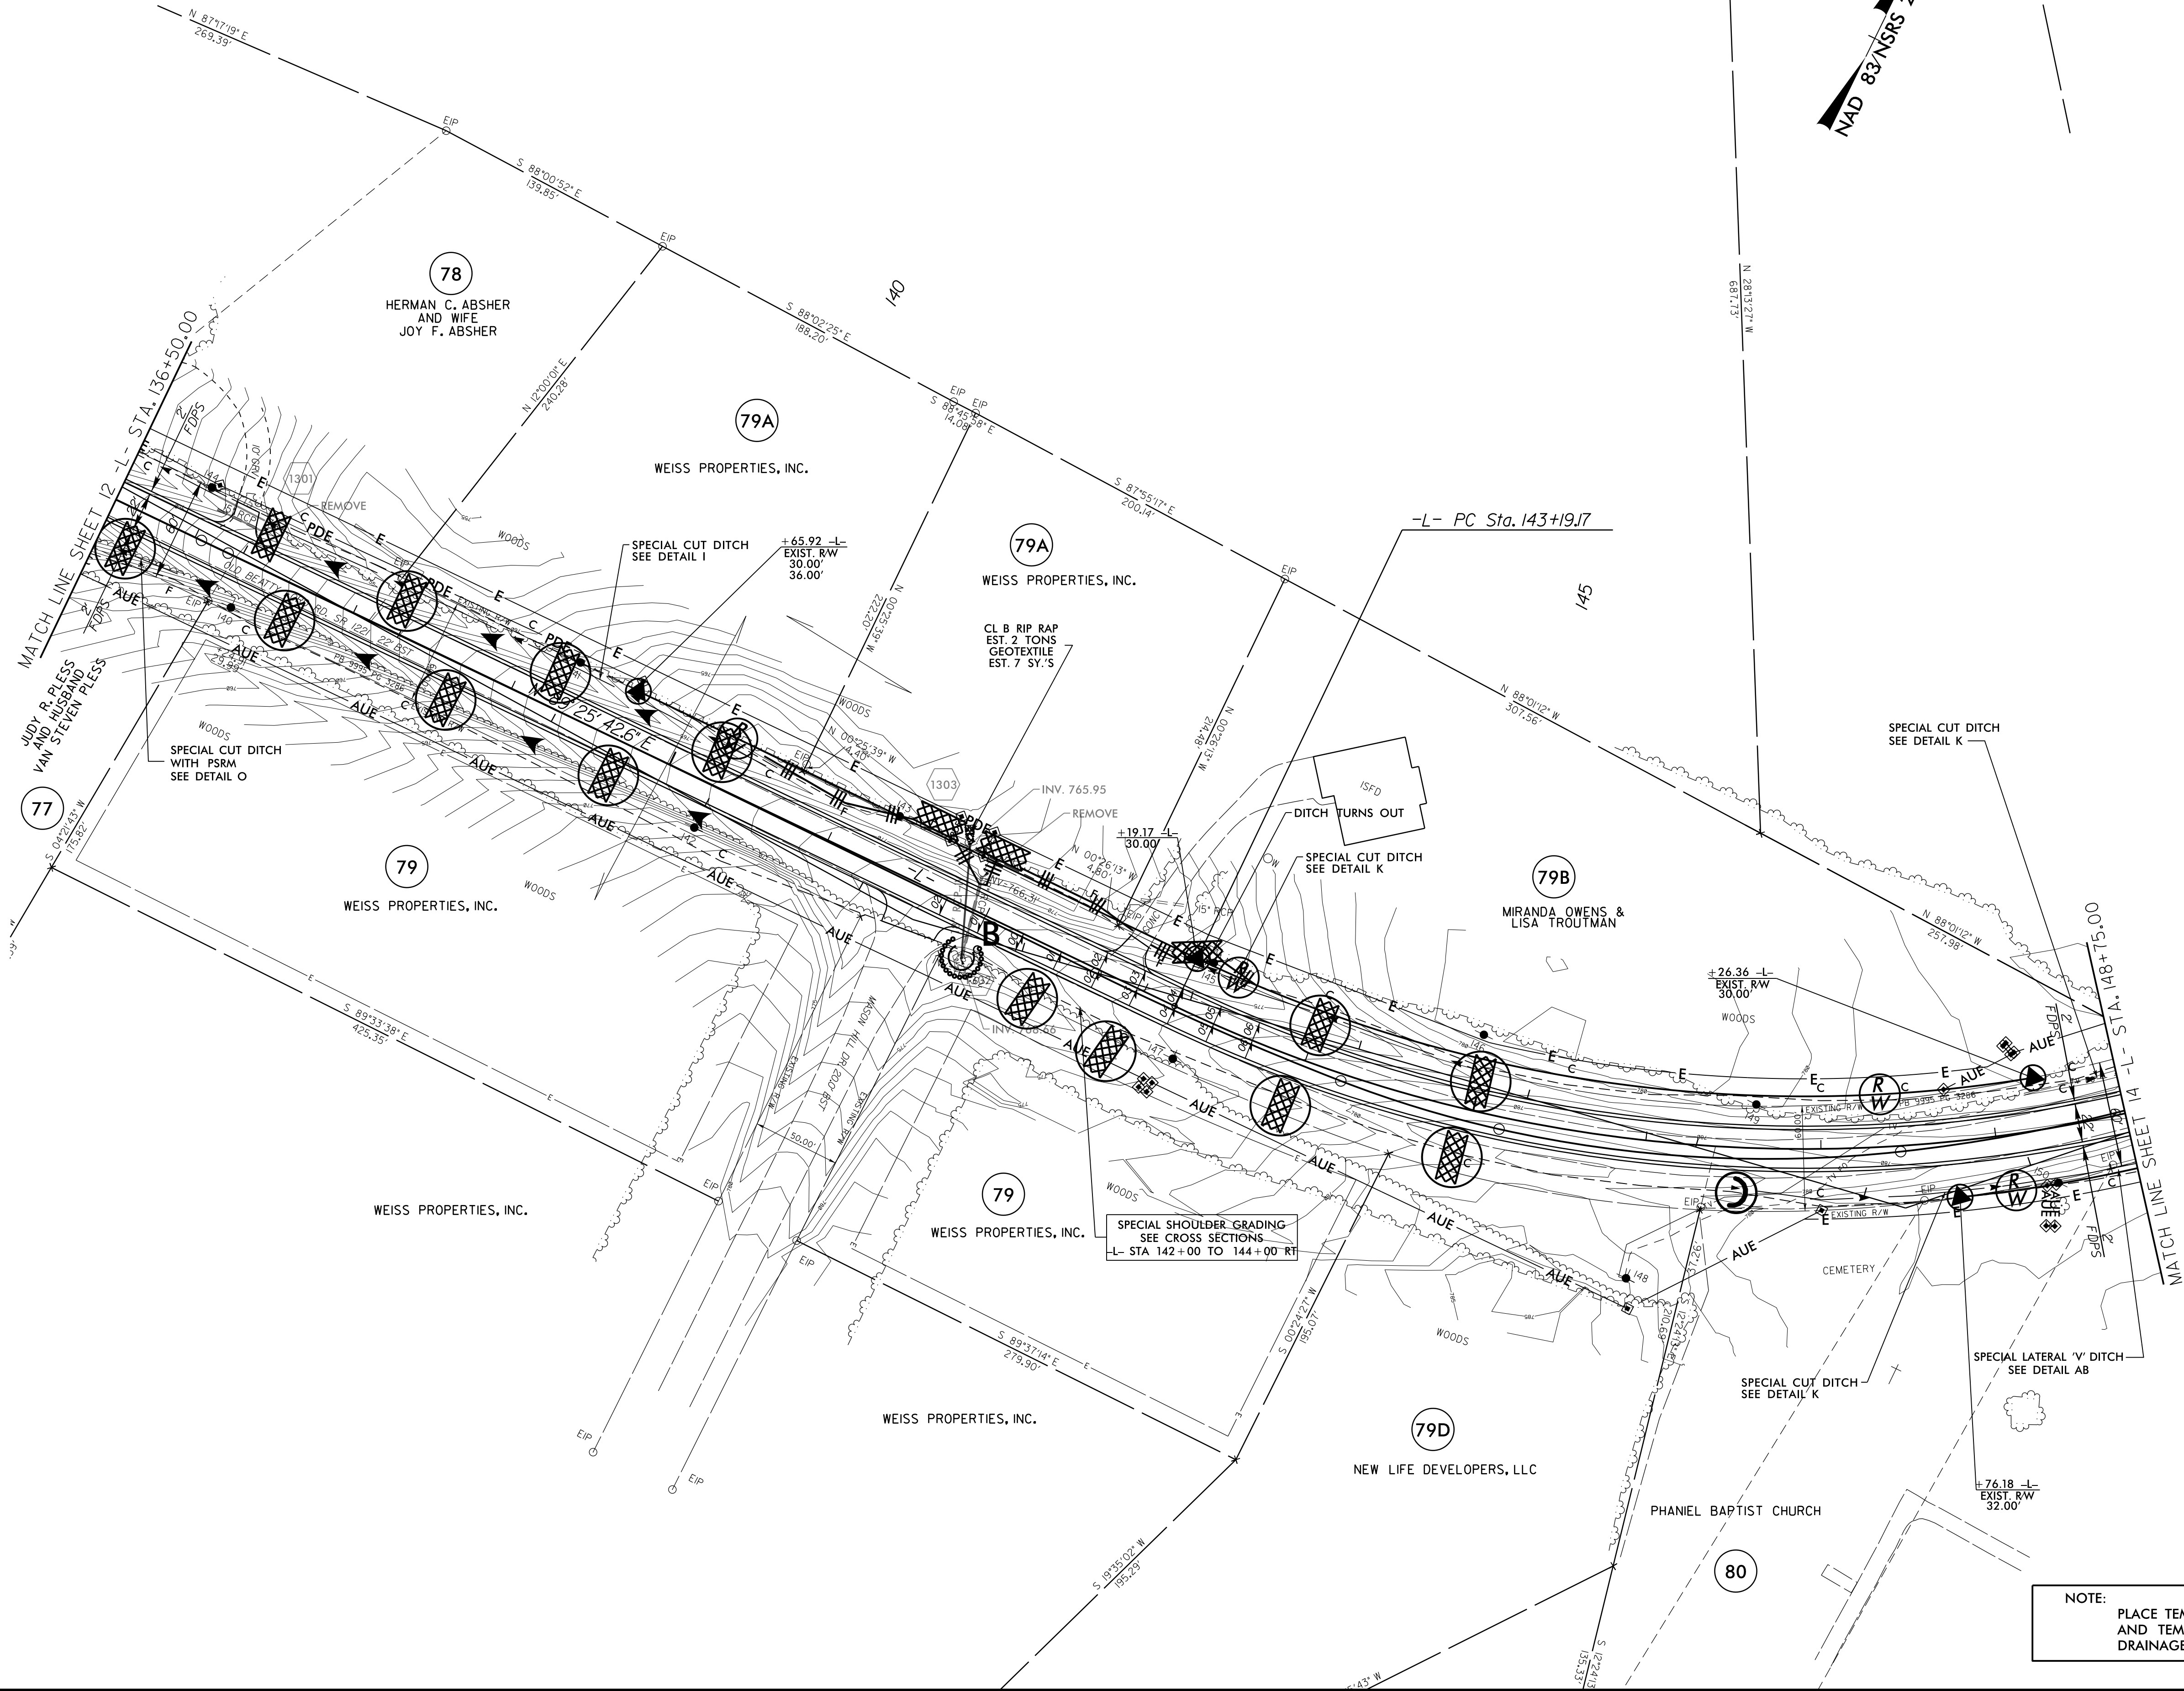


PROJECT REFERENCE NO. W-5313	SHEET NO. EC-13/CONST.13
RW SHEET NO.	
ROADWAY DESIGN ENGINEER	HYDRAULICS ENGINEER

CLEARING AND GRUBBING  
EROSION CONTROL FOR  
CONSTRUCTION SHEET 13

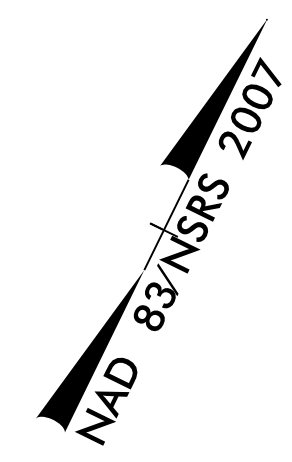

NOTE:  
PLACE TEMPORARY ROCK SEDIMENT DAMS TYPE - B  
AND TEMPORARY ROCK SILT CHECKS TYPE - A AT  
DRAINAGE OUTLETS.

23-APR-2016 14:48  
 I:\projects\W-5313-EC-psht-sh13.dgn  
 A:\temp\A1188.dwg