
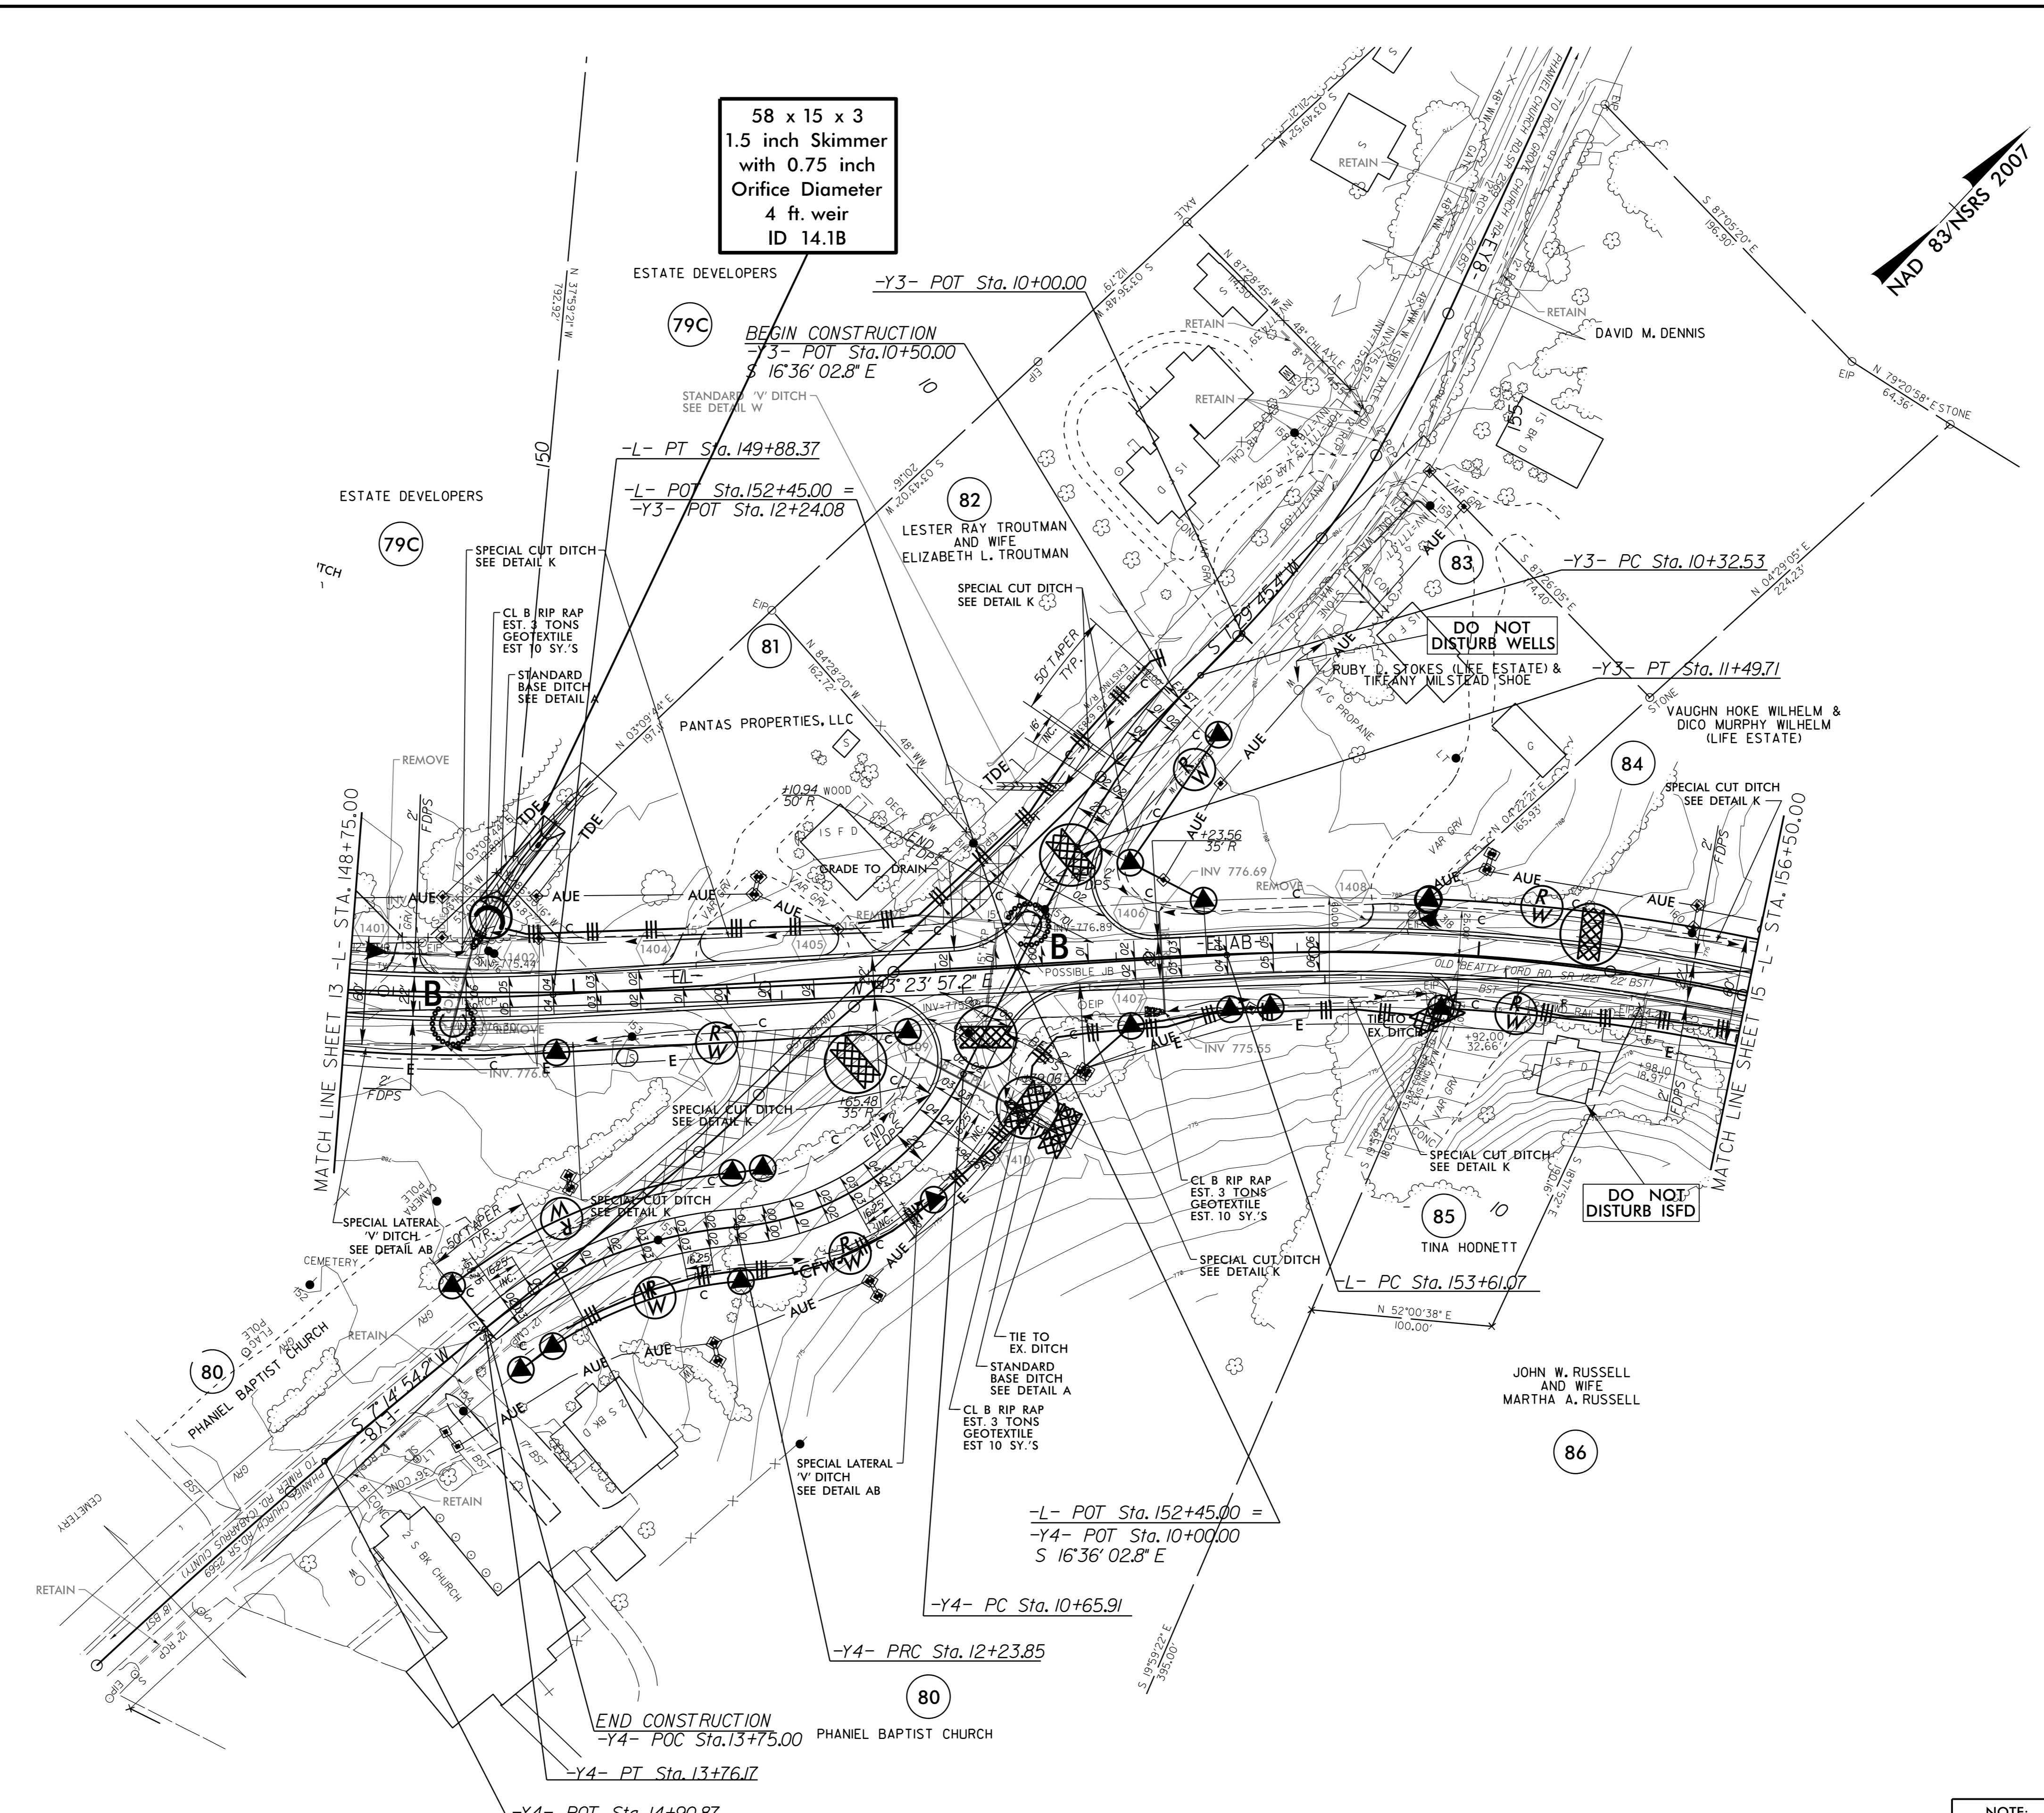


PROJECT REFERENCE NO.	SHEET NO.
W-5313	EC-14/CONST.14
RW SHEET NO.	
ROADWAY DESIGN ENGINEER	HYDRAULICS ENGINEER

CLEARING AND GRUBBING
EROSION CONTROL FOR
CONSTRUCTION SHEET 14

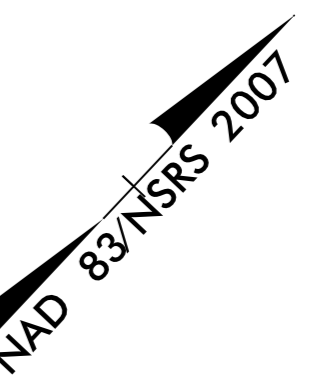

NOTE:
PLACE TEMPORARY ROCK SEDIMENT DAMS TYPE - B
AND TEMPORARY ROCK SILT CHECKS TYPE - A AT
DRAINAGE OUTLETS.

5/14/99

29-APR-2016 14:58
R:\Environment\Projects\W-5313-EC.psh.sht14.dgn
G:\Environment\Projects\W-5313-EC.psh.sht14.dgn