
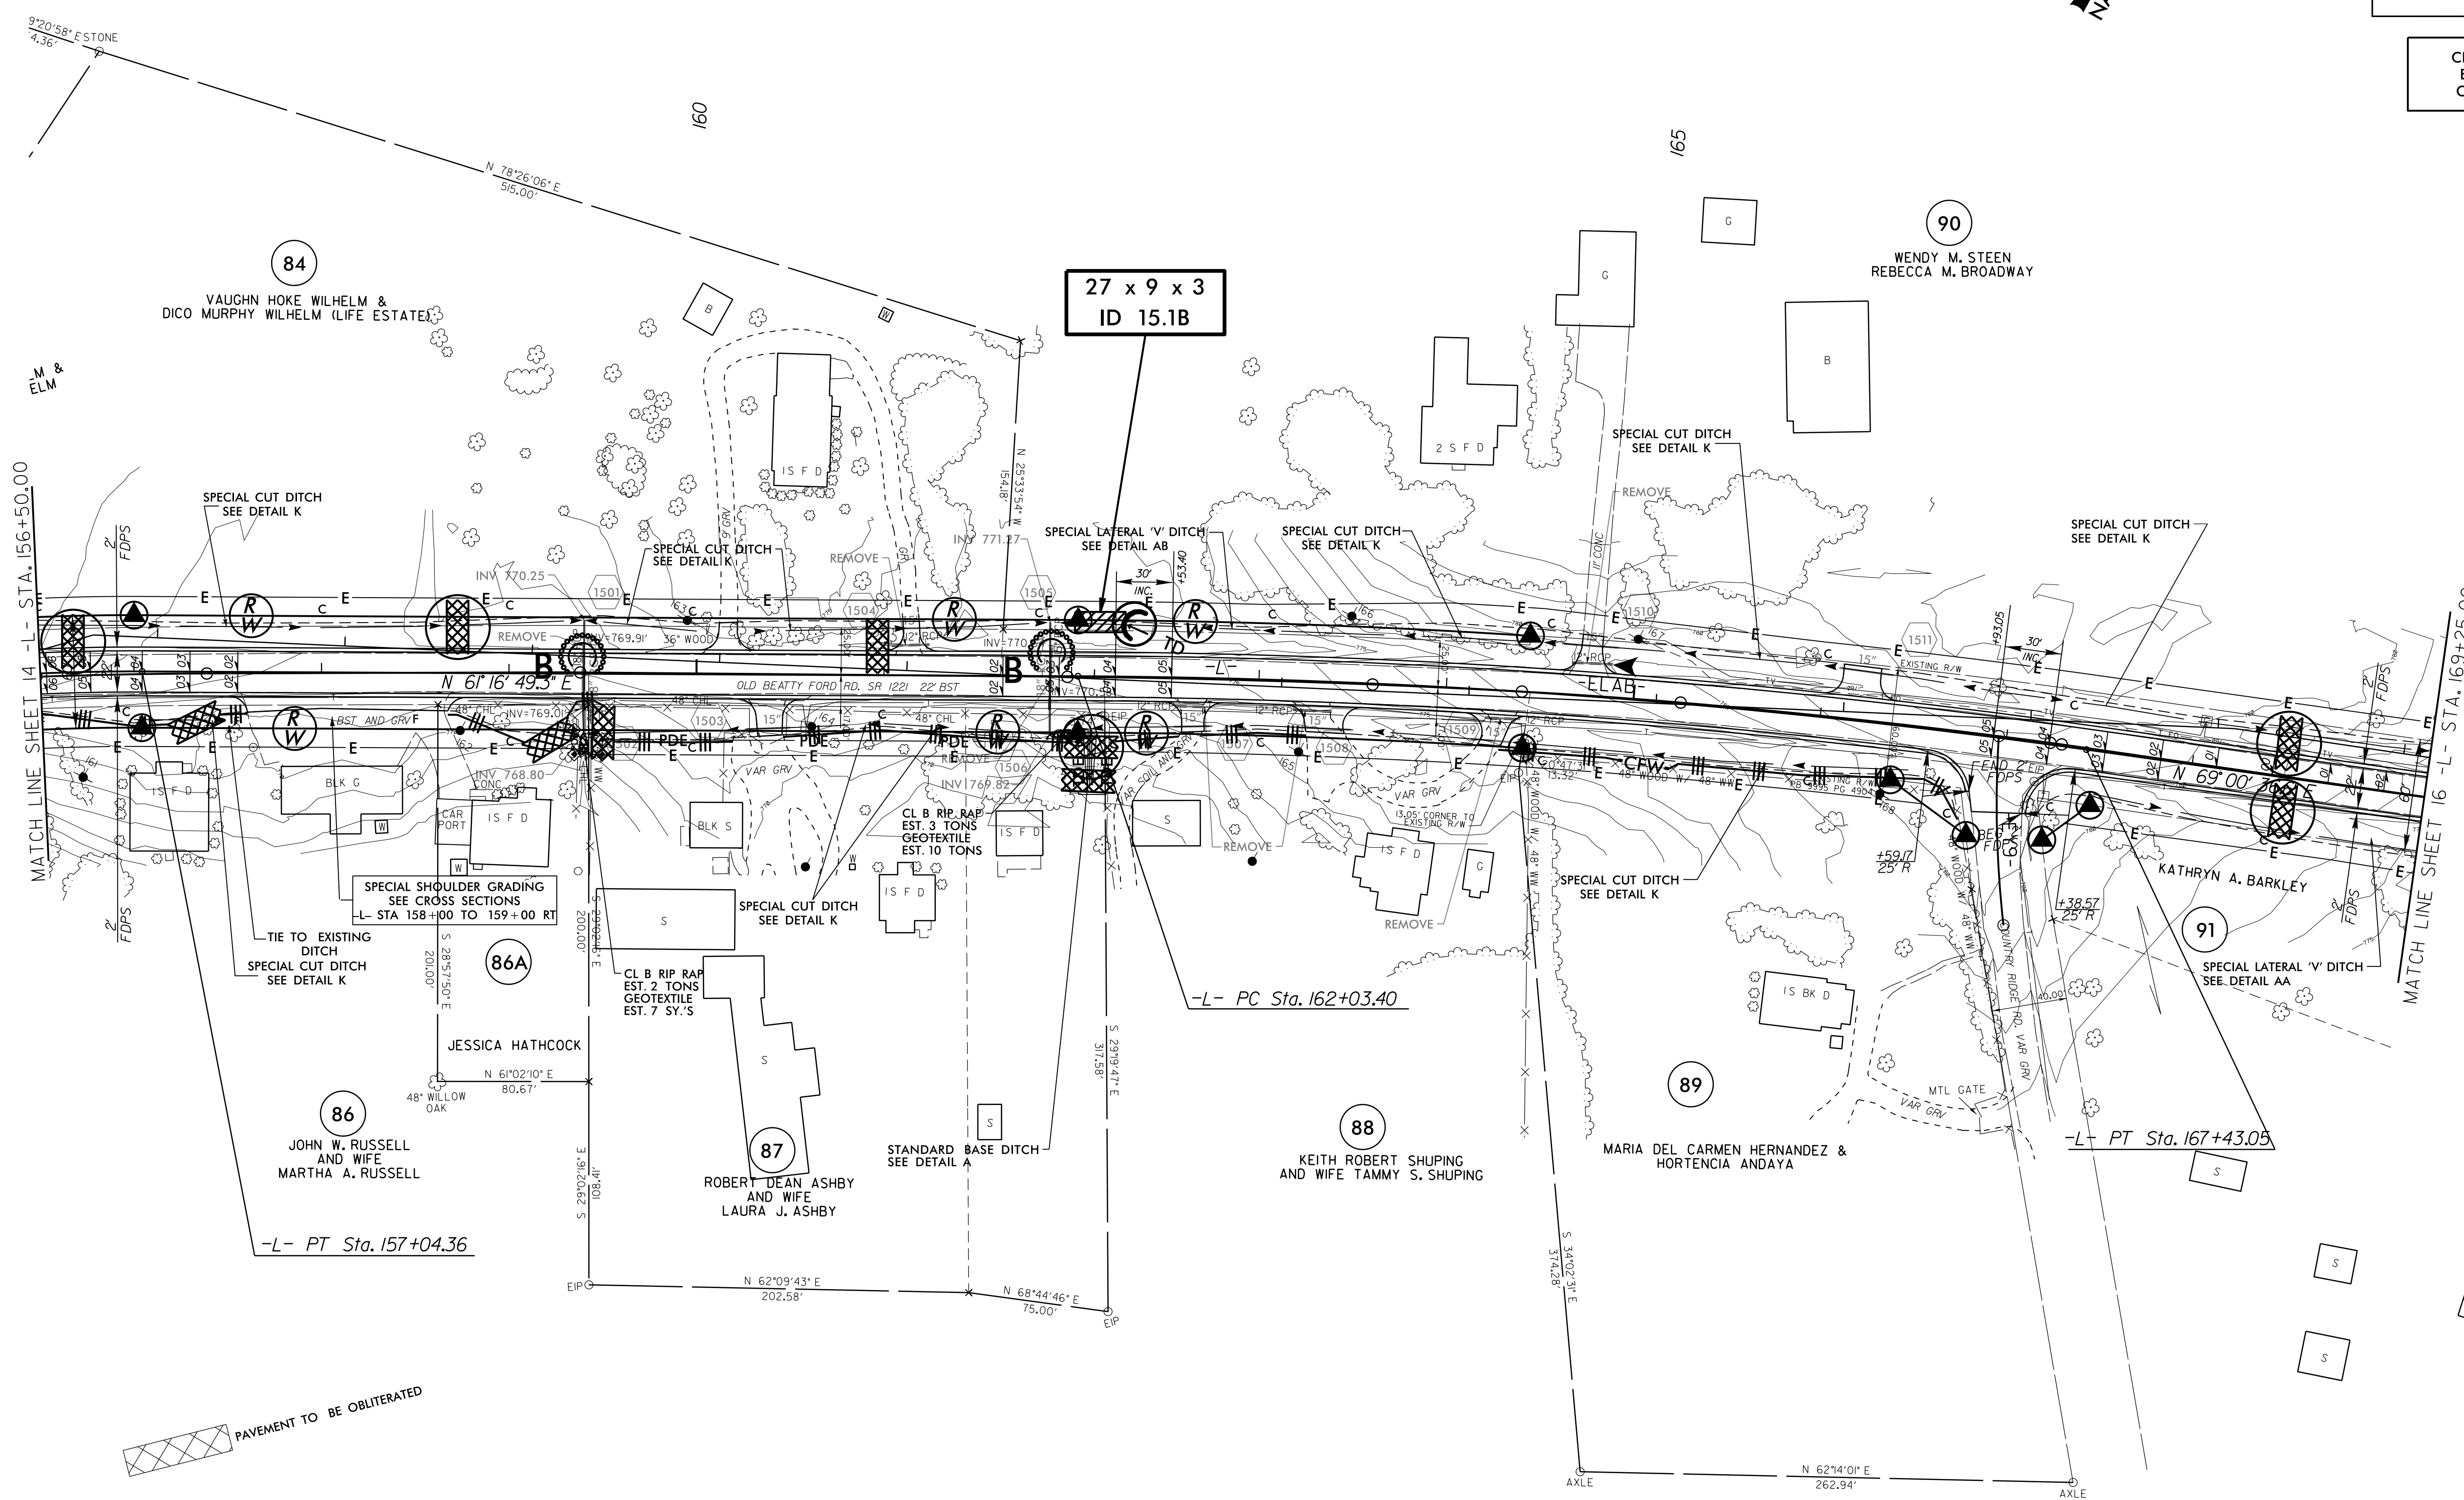


PROJECT REFERENCE NO. W-5313	SHEET NO. EC-15/CONST.15
RW SHEET NO.	
ROADWAY DESIGN ENGINEER	HYDRAULICS ENGINEER

CLEARING AND GRUBBING
EROSION CONTROL FOR
CONSTRUCTION SHEET 15

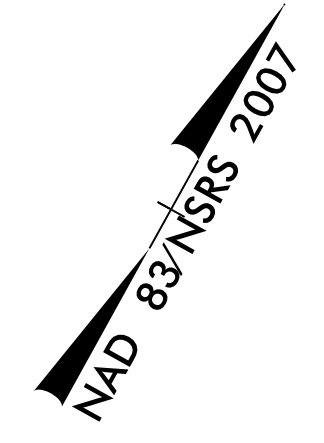

PAVEMENT TO BE OBLITERATED

NOTE:
PLACE TEMPORARY ROCK SEDIMENT DAMS TYPE - B
AND TEMPORARY ROCK SILT CHECKS TYPE - A AT
DRAINAGE OUTLETS.

23-APR-2016 15:20 D:\s197\W-5313-EC-psht-sh15.dgn
 C:\Users\mmc\AppData\Local\Temp\157138.d