


PROJECT REFERENCE NO.	SHEET NO.
W-5313	EC-19/CONST.19
RW SHEET NO.	
ROADWAY DESIGN ENGINEER	HYDRAULICS ENGINEER

CLEARING AND GRUBBING
EROSION CONTROL FOR
CONSTRUCTION SHEET 19

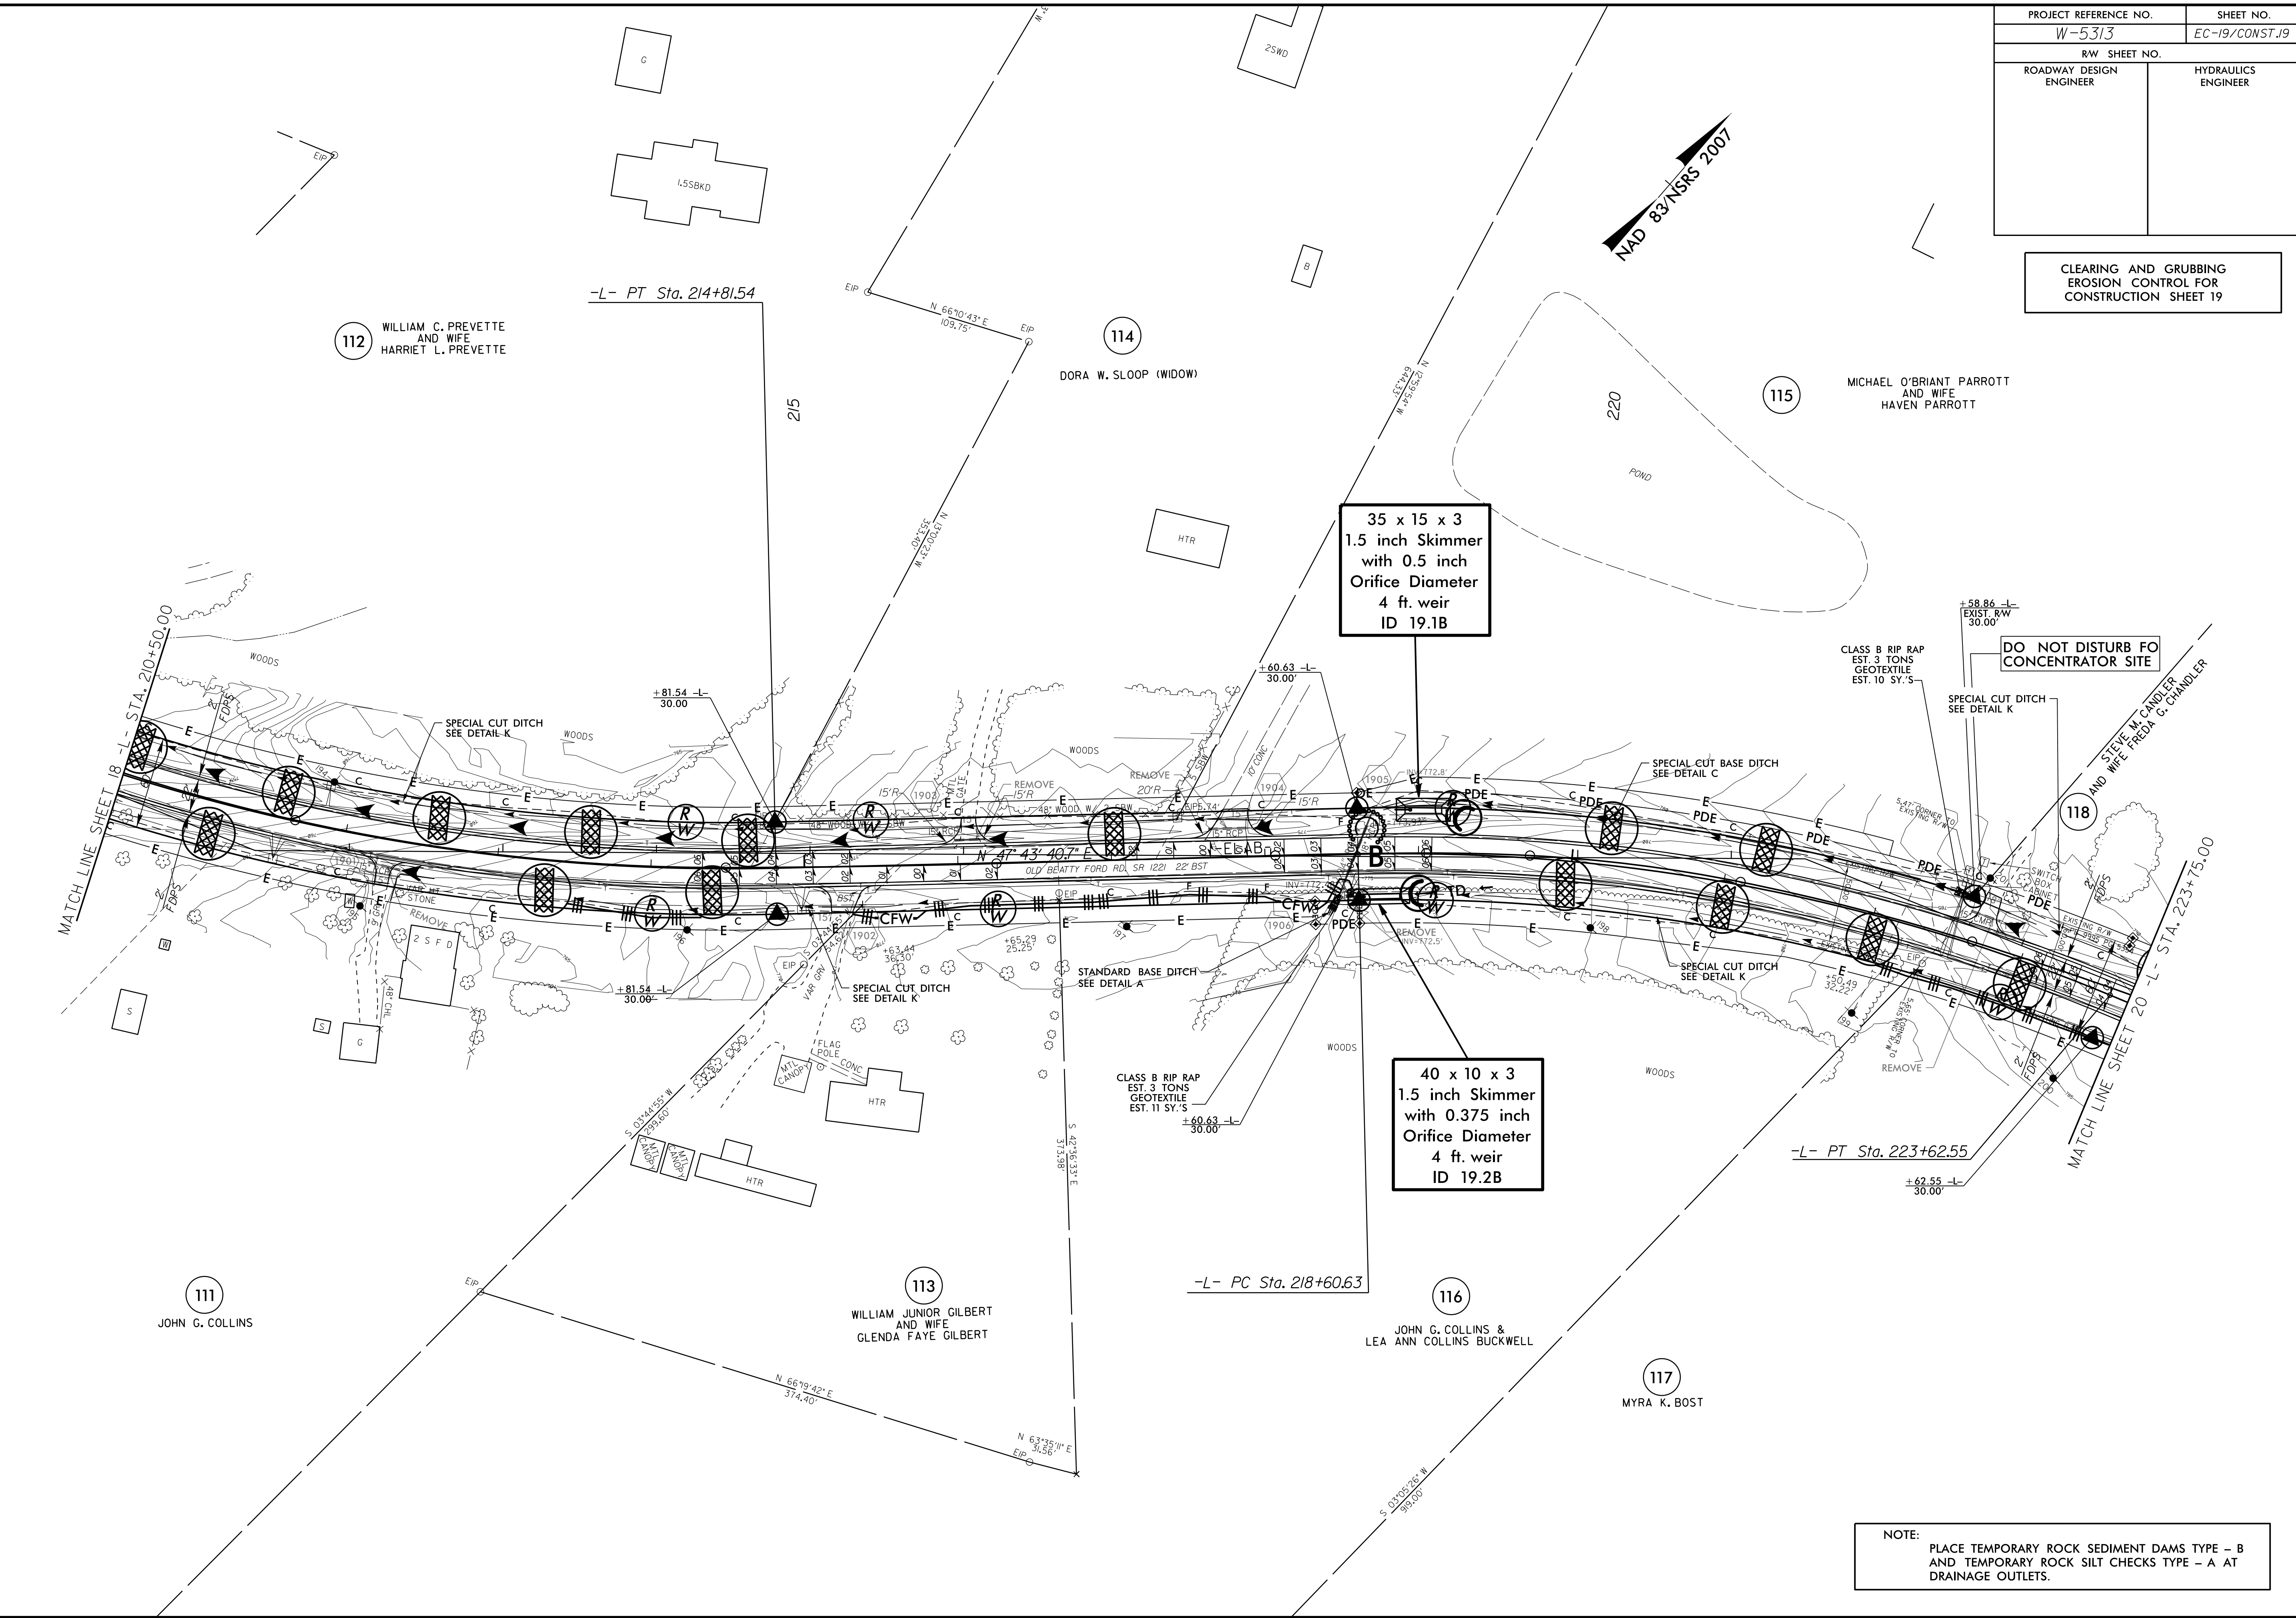

NOTE:
PLACE TEMPORARY ROCK SEDIMENT DAMS TYPE - B
AND TEMPORARY ROCK SILT CHECKS TYPE - A AT
DRAINAGE OUTLETS.

23-APR-2016 15:55 I:\projects\19\5313_EC-psht-sh19.dgn
C:\Users\alr\Documents\19\5313_EC-psht-sh19.dgn