


PROJECT REFERENCE NO.	SHEET NO.
W-5313	EC-20/CONST.20
RW SHEET NO.	
ROADWAY DESIGN ENGINEER	HYDRAULICS ENGINEER

CLEARING AND GRUBBING
EROSION CONTROL FOR
CONSTRUCTION SHEET 20

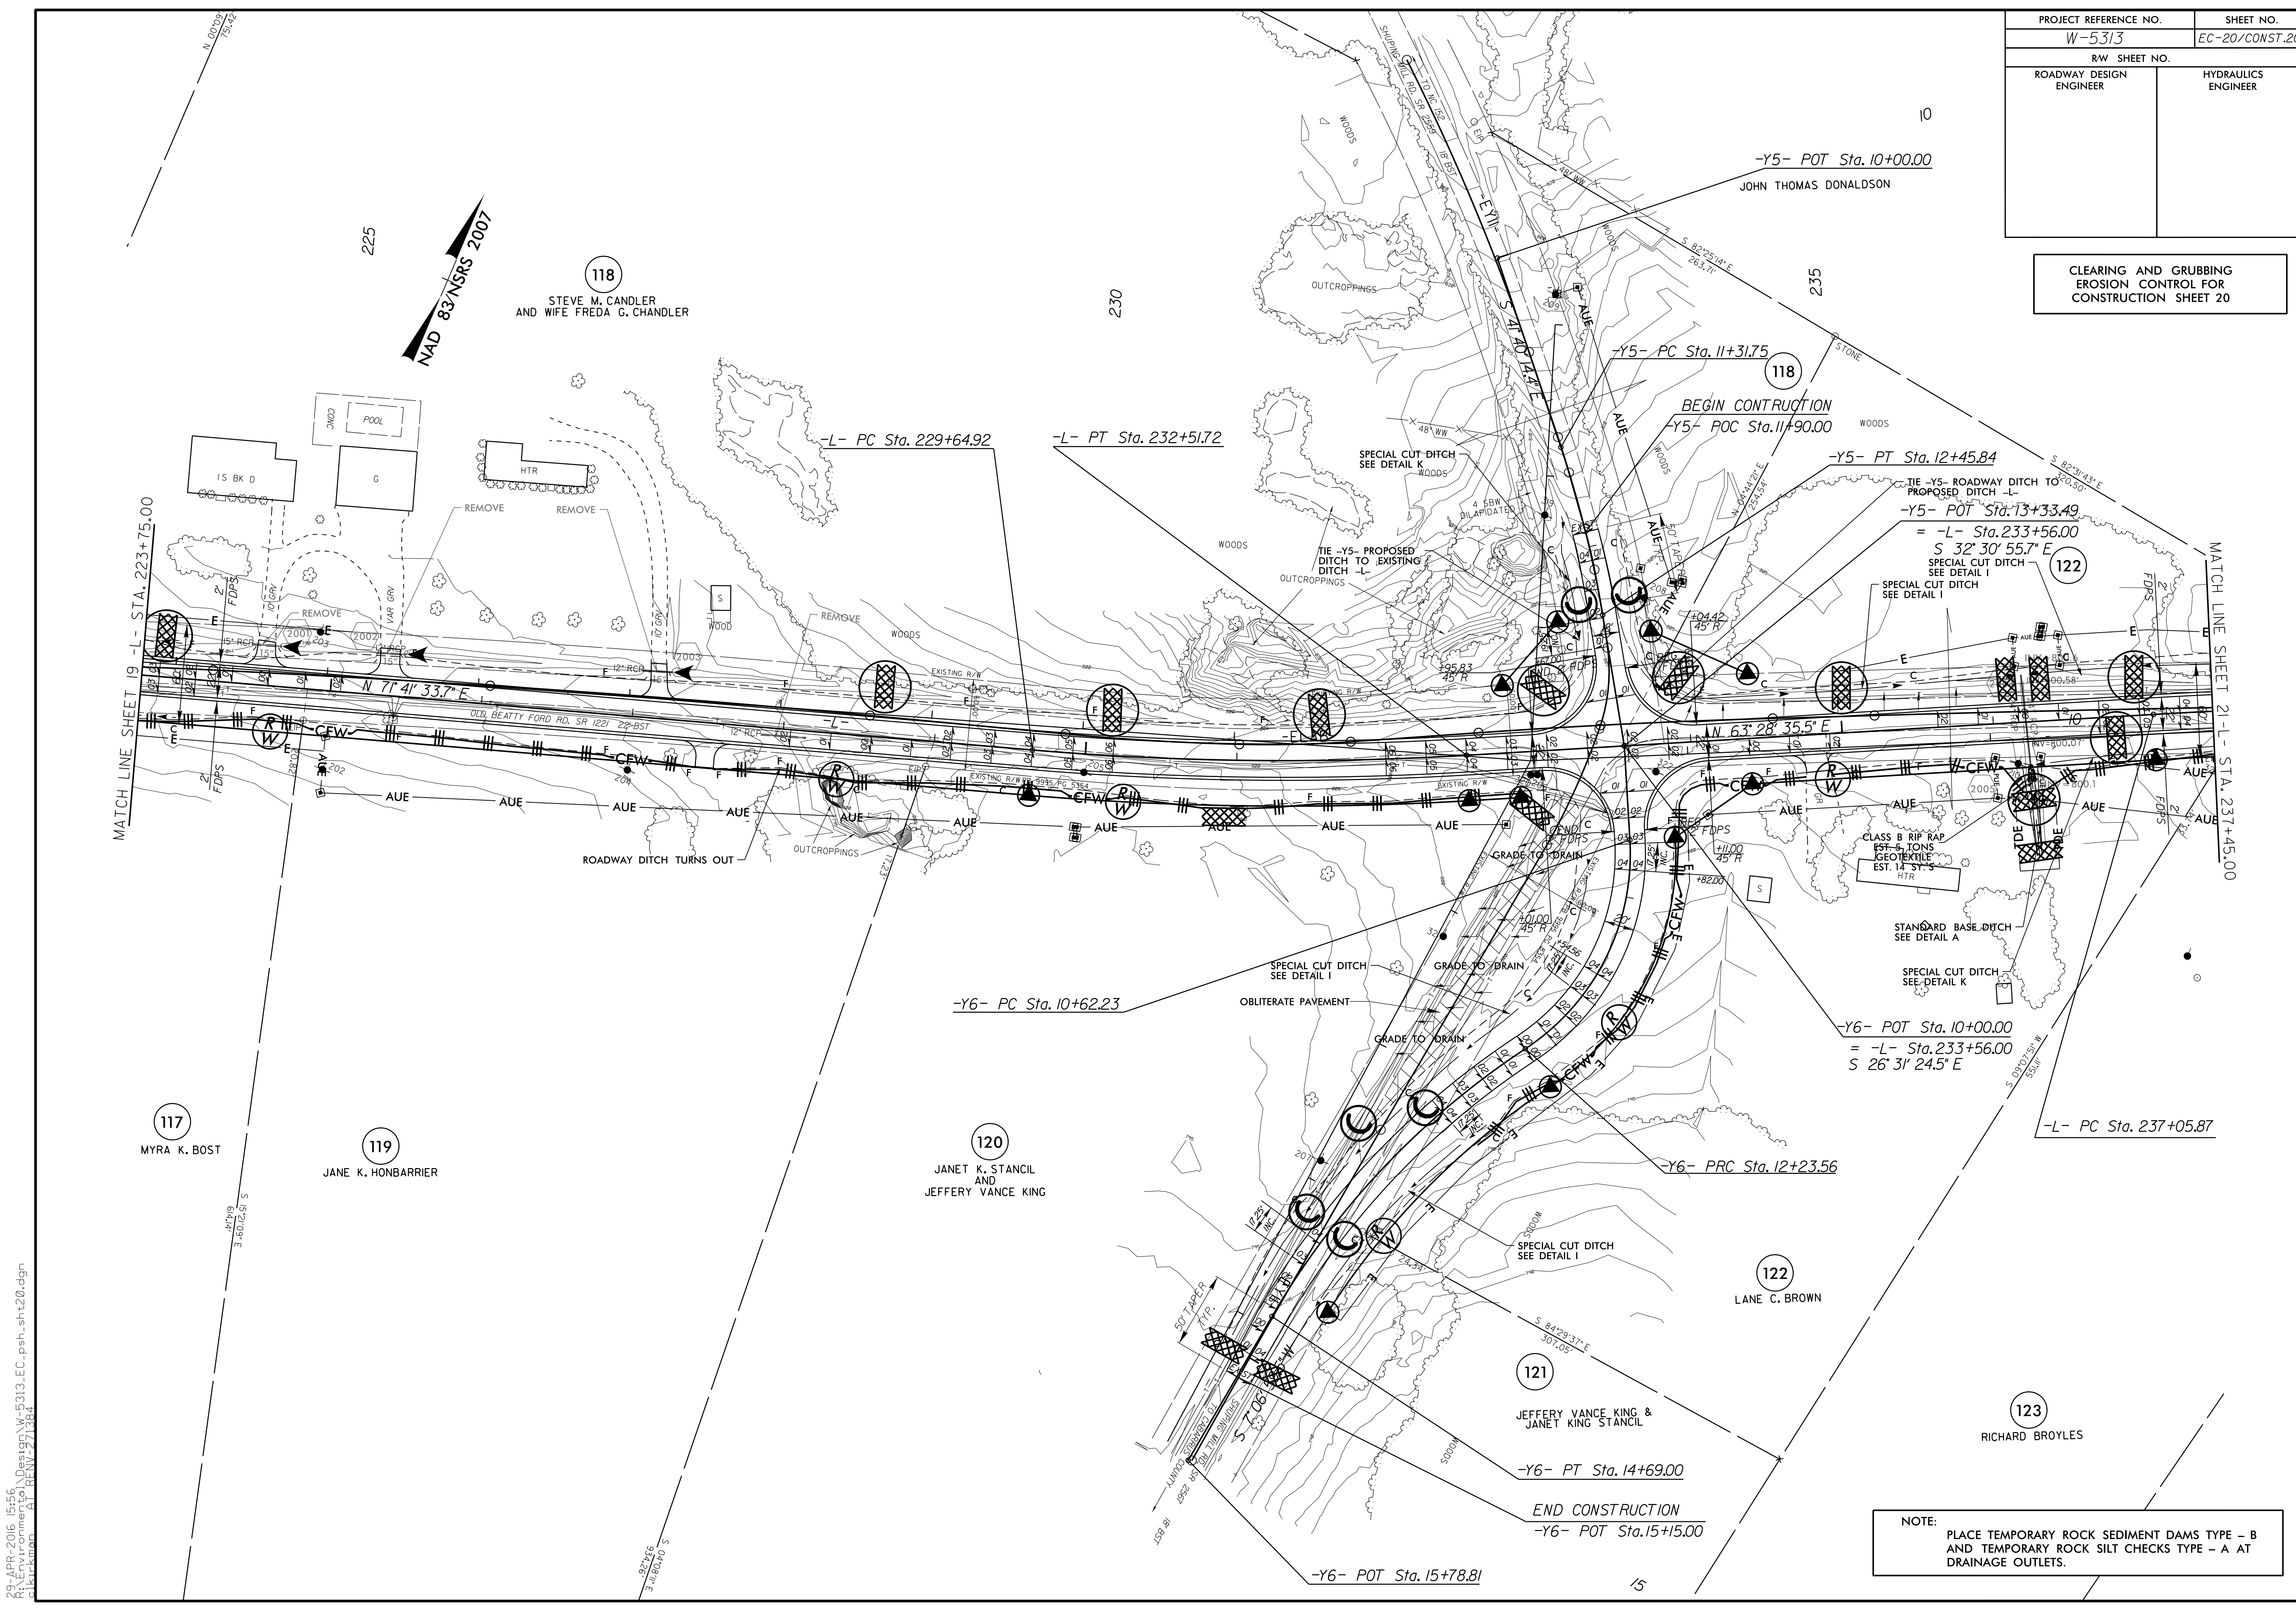

23-APR-2016 15:56 I:\projects\197\W-5313-EC-psht-sh20.dgn
 C:\Users\jvance\Documents\AutoCAD\2011\2011.dwt
 11/18/16

NOTE:
PLACE TEMPORARY ROCK SEDIMENT DAMS TYPE - B
AND TEMPORARY ROCK SILT CHECKS TYPE - A AT
DRAINAGE OUTLETS.