


PROJECT REFERENCE NO.	SHEET NO.
W-5313	EC-22/CONST.22
RW SHEET NO.	
ROADWAY DESIGN ENGINEER	HYDRAULICS ENGINEER

CLEARING AND GRUBBING
EROSION CONTROL FOR
CONSTRUCTION SHEET 22

NAD 83/NSRS 2007

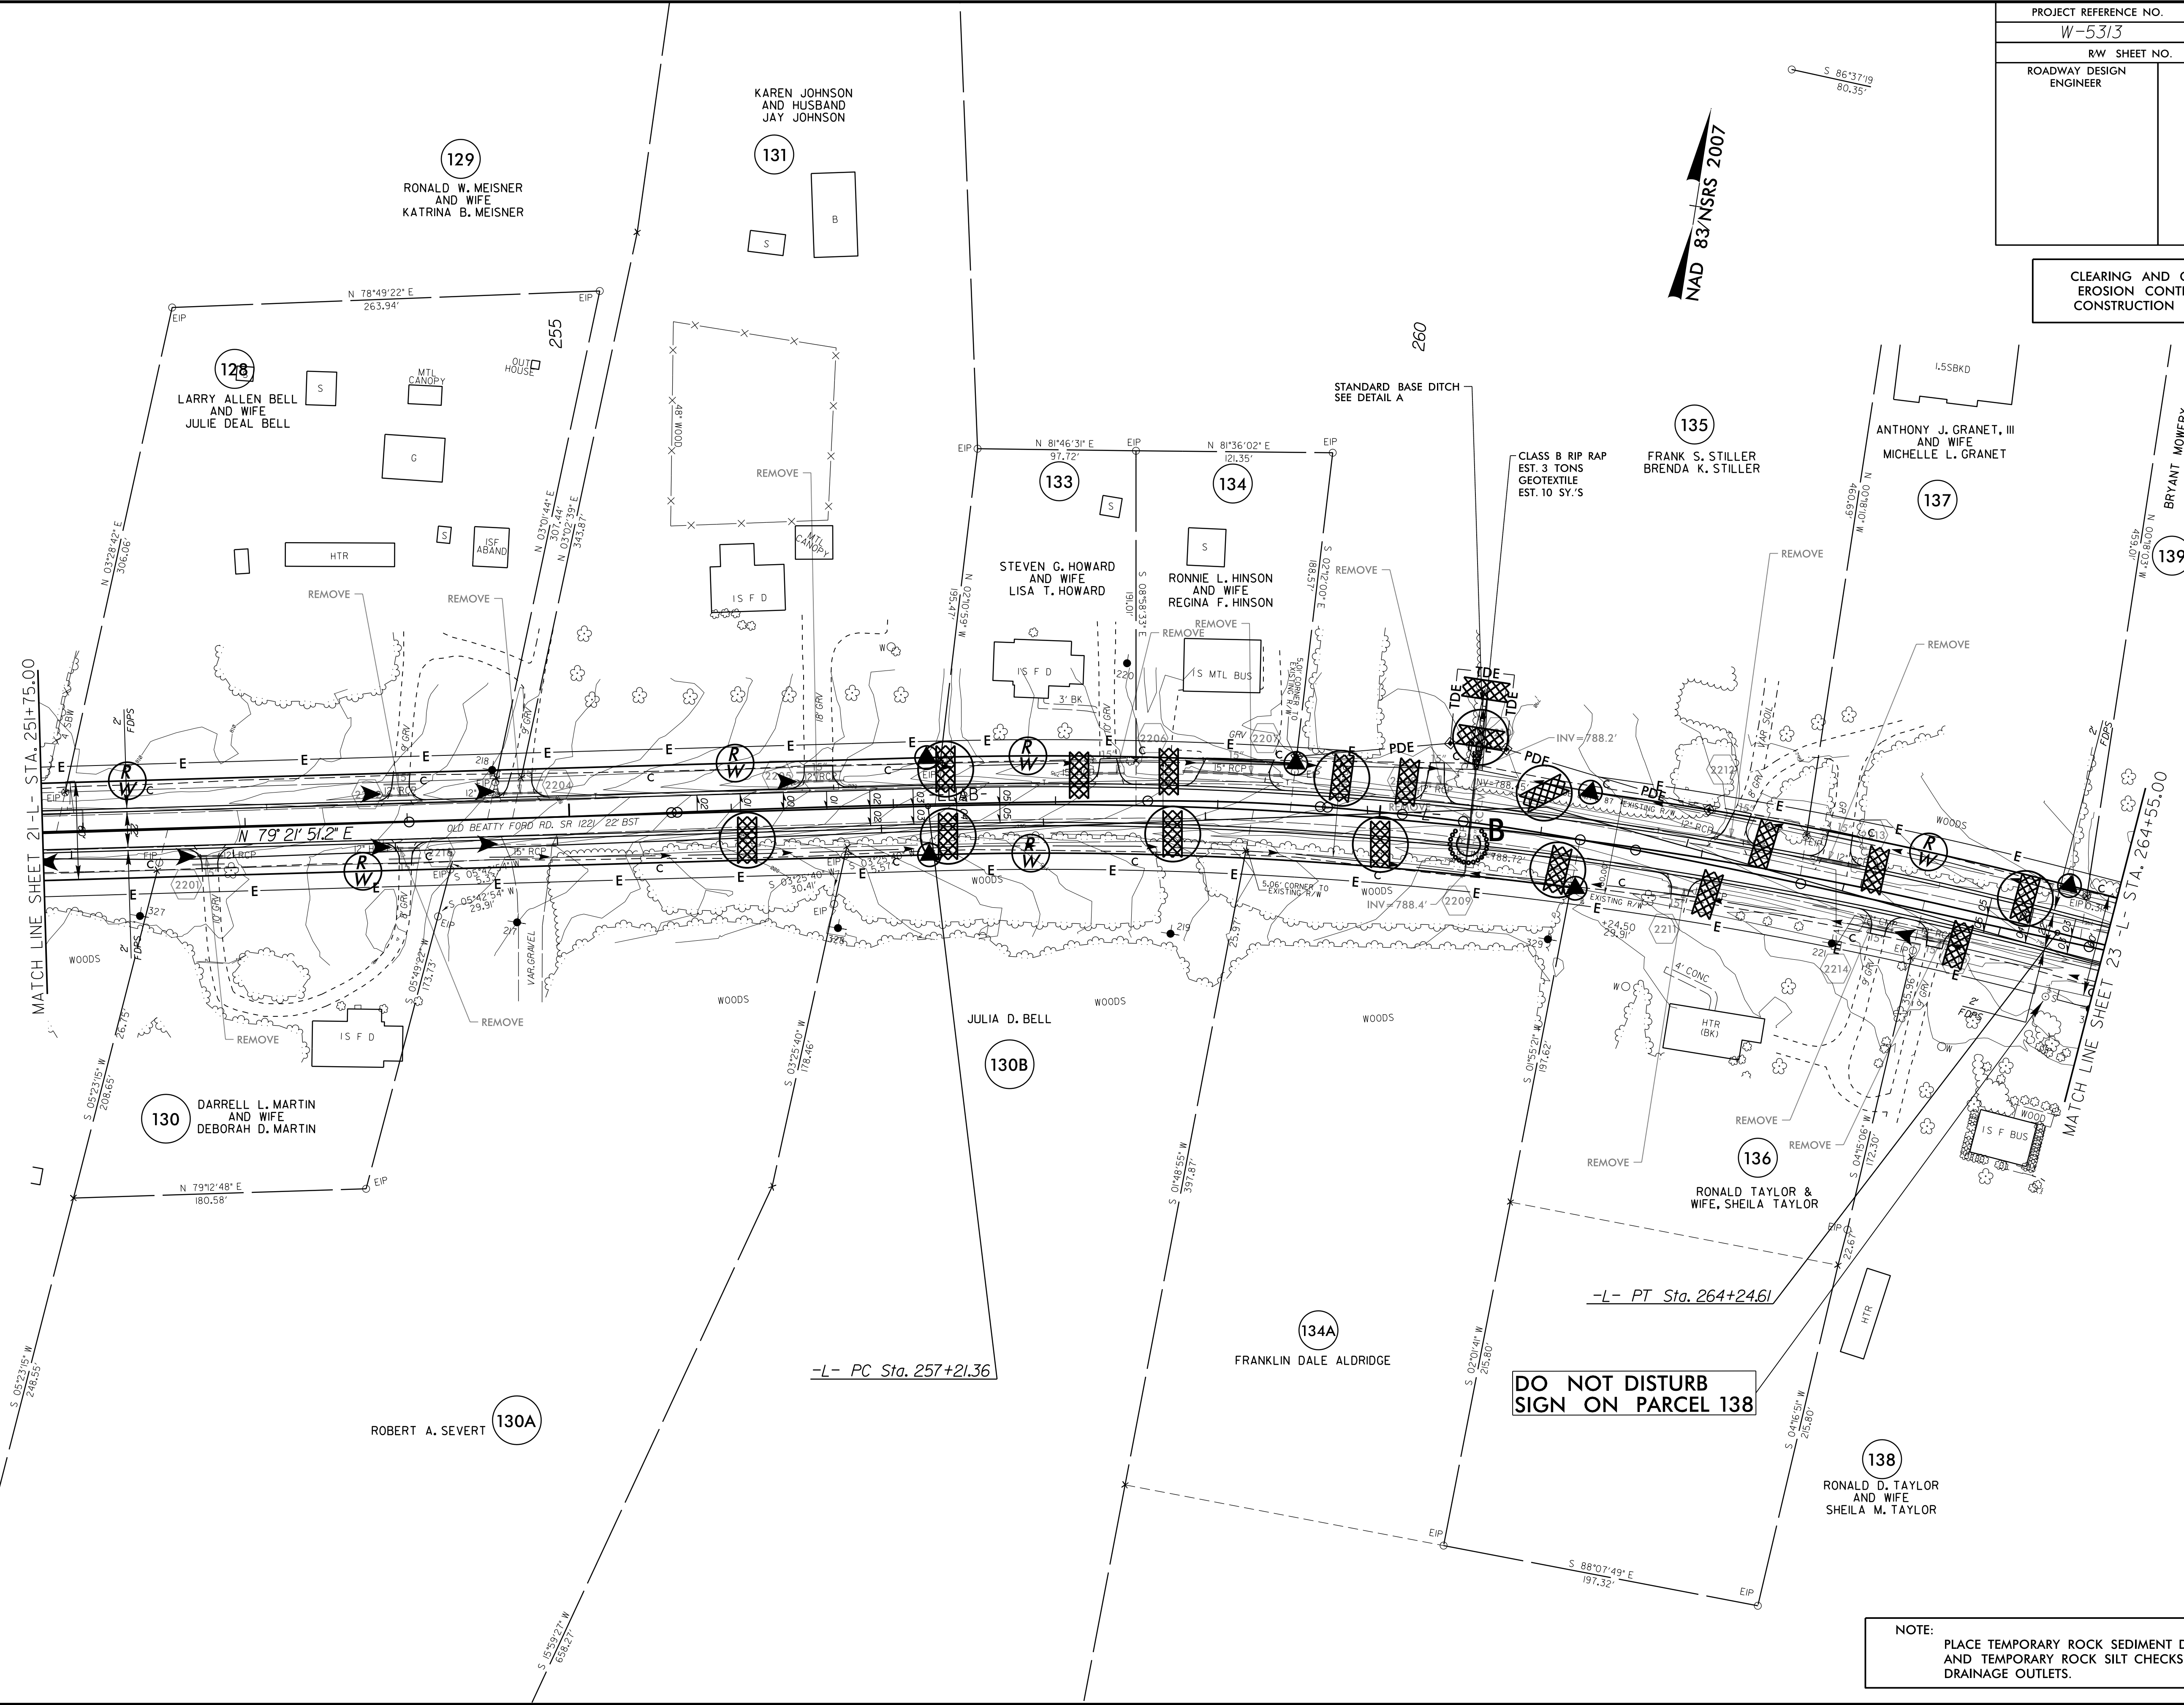

MATCH LINE SHEET 21 - L - STA. 251+75.00

MATCH LINE SHEET 23 - L - STA. 264+55.00

-L- PC Sta. 257+21.36

-L- PT Sta. 264+24.61

**DO NOT DISTURB
SIGN ON PARCEL 138**

NOTE:
PLACE TEMPORARY ROCK SEDIMENT DAMS TYPE - B
AND TEMPORARY ROCK SILT CHECKS TYPE - A AT
DRAINAGE OUTLETS.

23-APR-2016 16:11
C:\Users\mcm\OneDrive\Documents\W-5313-EC-psht-sh22.dgn
ALBEN