


PROJECT REFERENCE NO.	SHEET NO.
W-5313	EC-23/CONST.23
RW SHEET NO.	
ROADWAY DESIGN ENGINEER	HYDRAULICS ENGINEER

CLEARING AND GRUBBING
EROSION CONTROL FOR
CONSTRUCTION SHEET 23

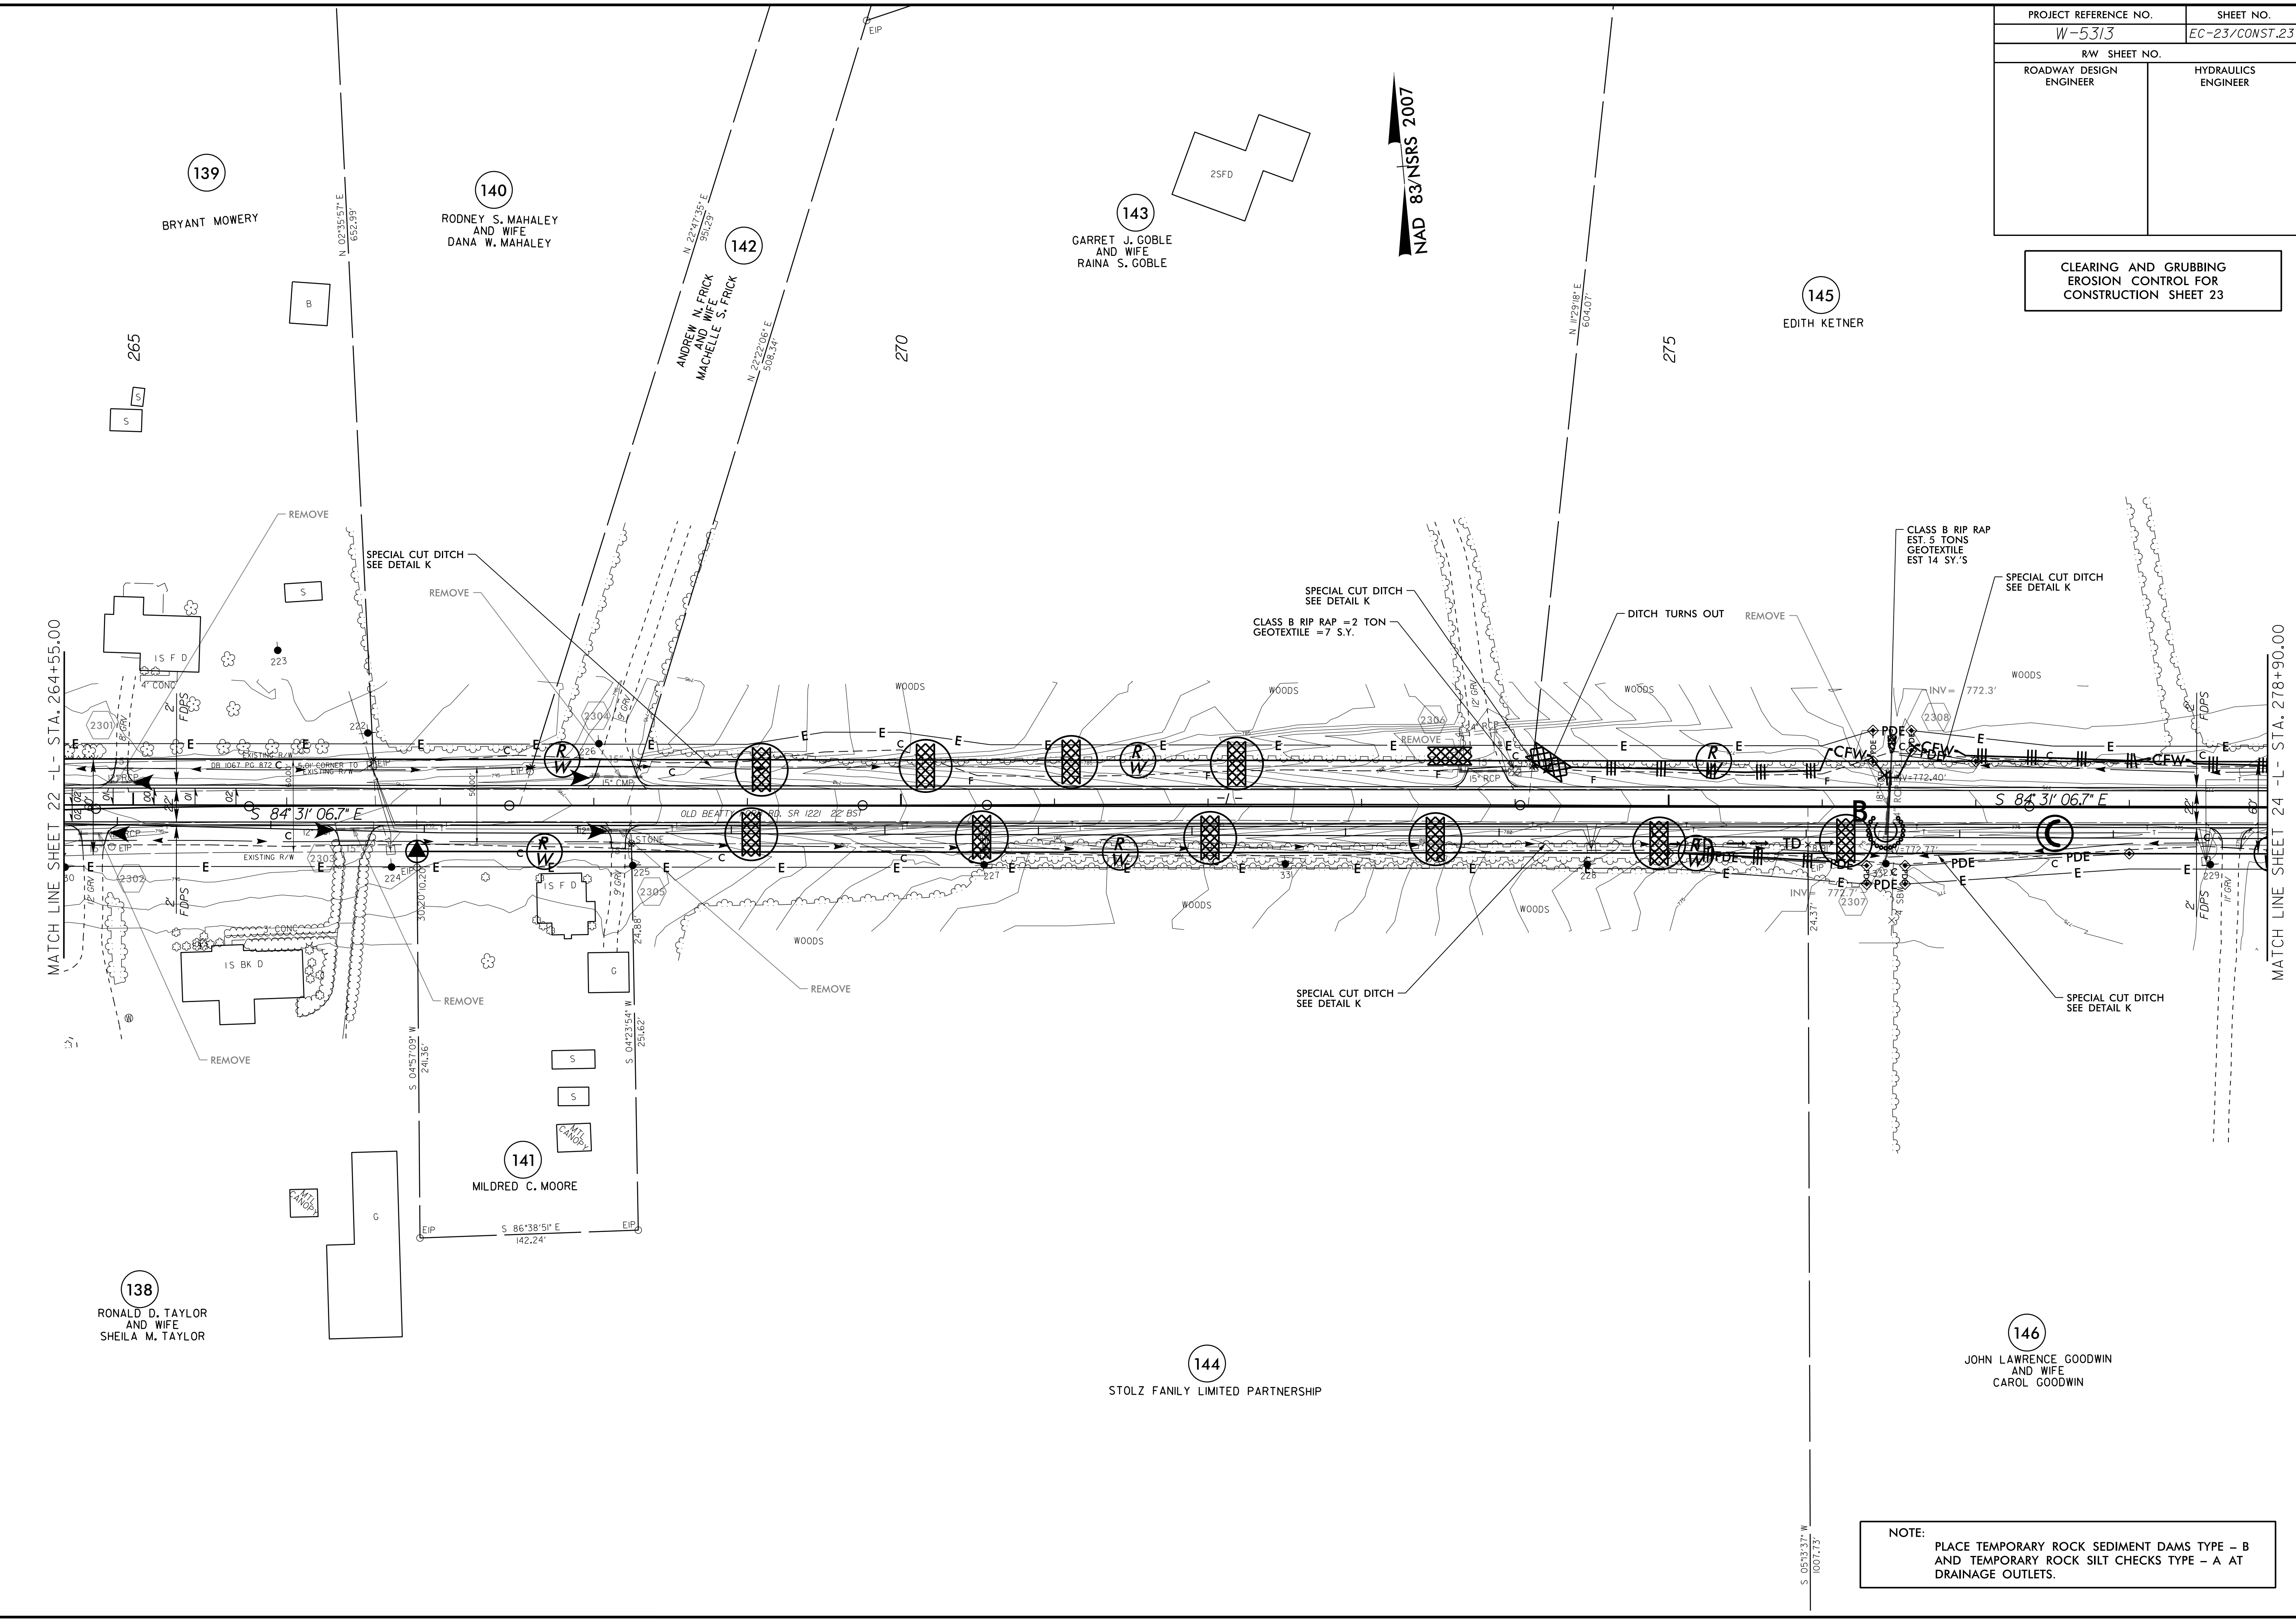

NOTE:
PLACE TEMPORARY ROCK SEDIMENT DAMS TYPE - B
AND TEMPORARY ROCK SILT CHECKS TYPE - A AT
DRAINAGE OUTLETS.

02-MAY-2016 10:46
 C:\Users\jg\Documents\Projects\W-5313_EC.psh.sht23.dgn
 jg