


PROJECT REFERENCE NO.	SHEET NO.
W-5313	EC-24/CONST.24
RW SHEET NO.	
ROADWAY DESIGN ENGINEER	HYDRAULICS ENGINEER

CLEARING AND GRUBBING
EROSION CONTROL FOR
CONSTRUCTION SHEET 24

INSTALL PIPE(S) IN JURISDICTIONAL AREAS WITHOUT IMPACTING STREAM UNTIL
AREA STABILIZED AND ACCORDING TO NCDOT BEST MANAGEMENT
PRACTICES FOR CONSTRUCTION AND MAINTENANCE ACTIVITIES MANUAL.

DO NOT DISTURB TREES,
ADJUST CONSTRUCTION LIMITS
AS NEEDED TO ELIMINATE ANY
IMPACTS PER DIRECTION OF THE
CONSTRUCTION ENGINEER

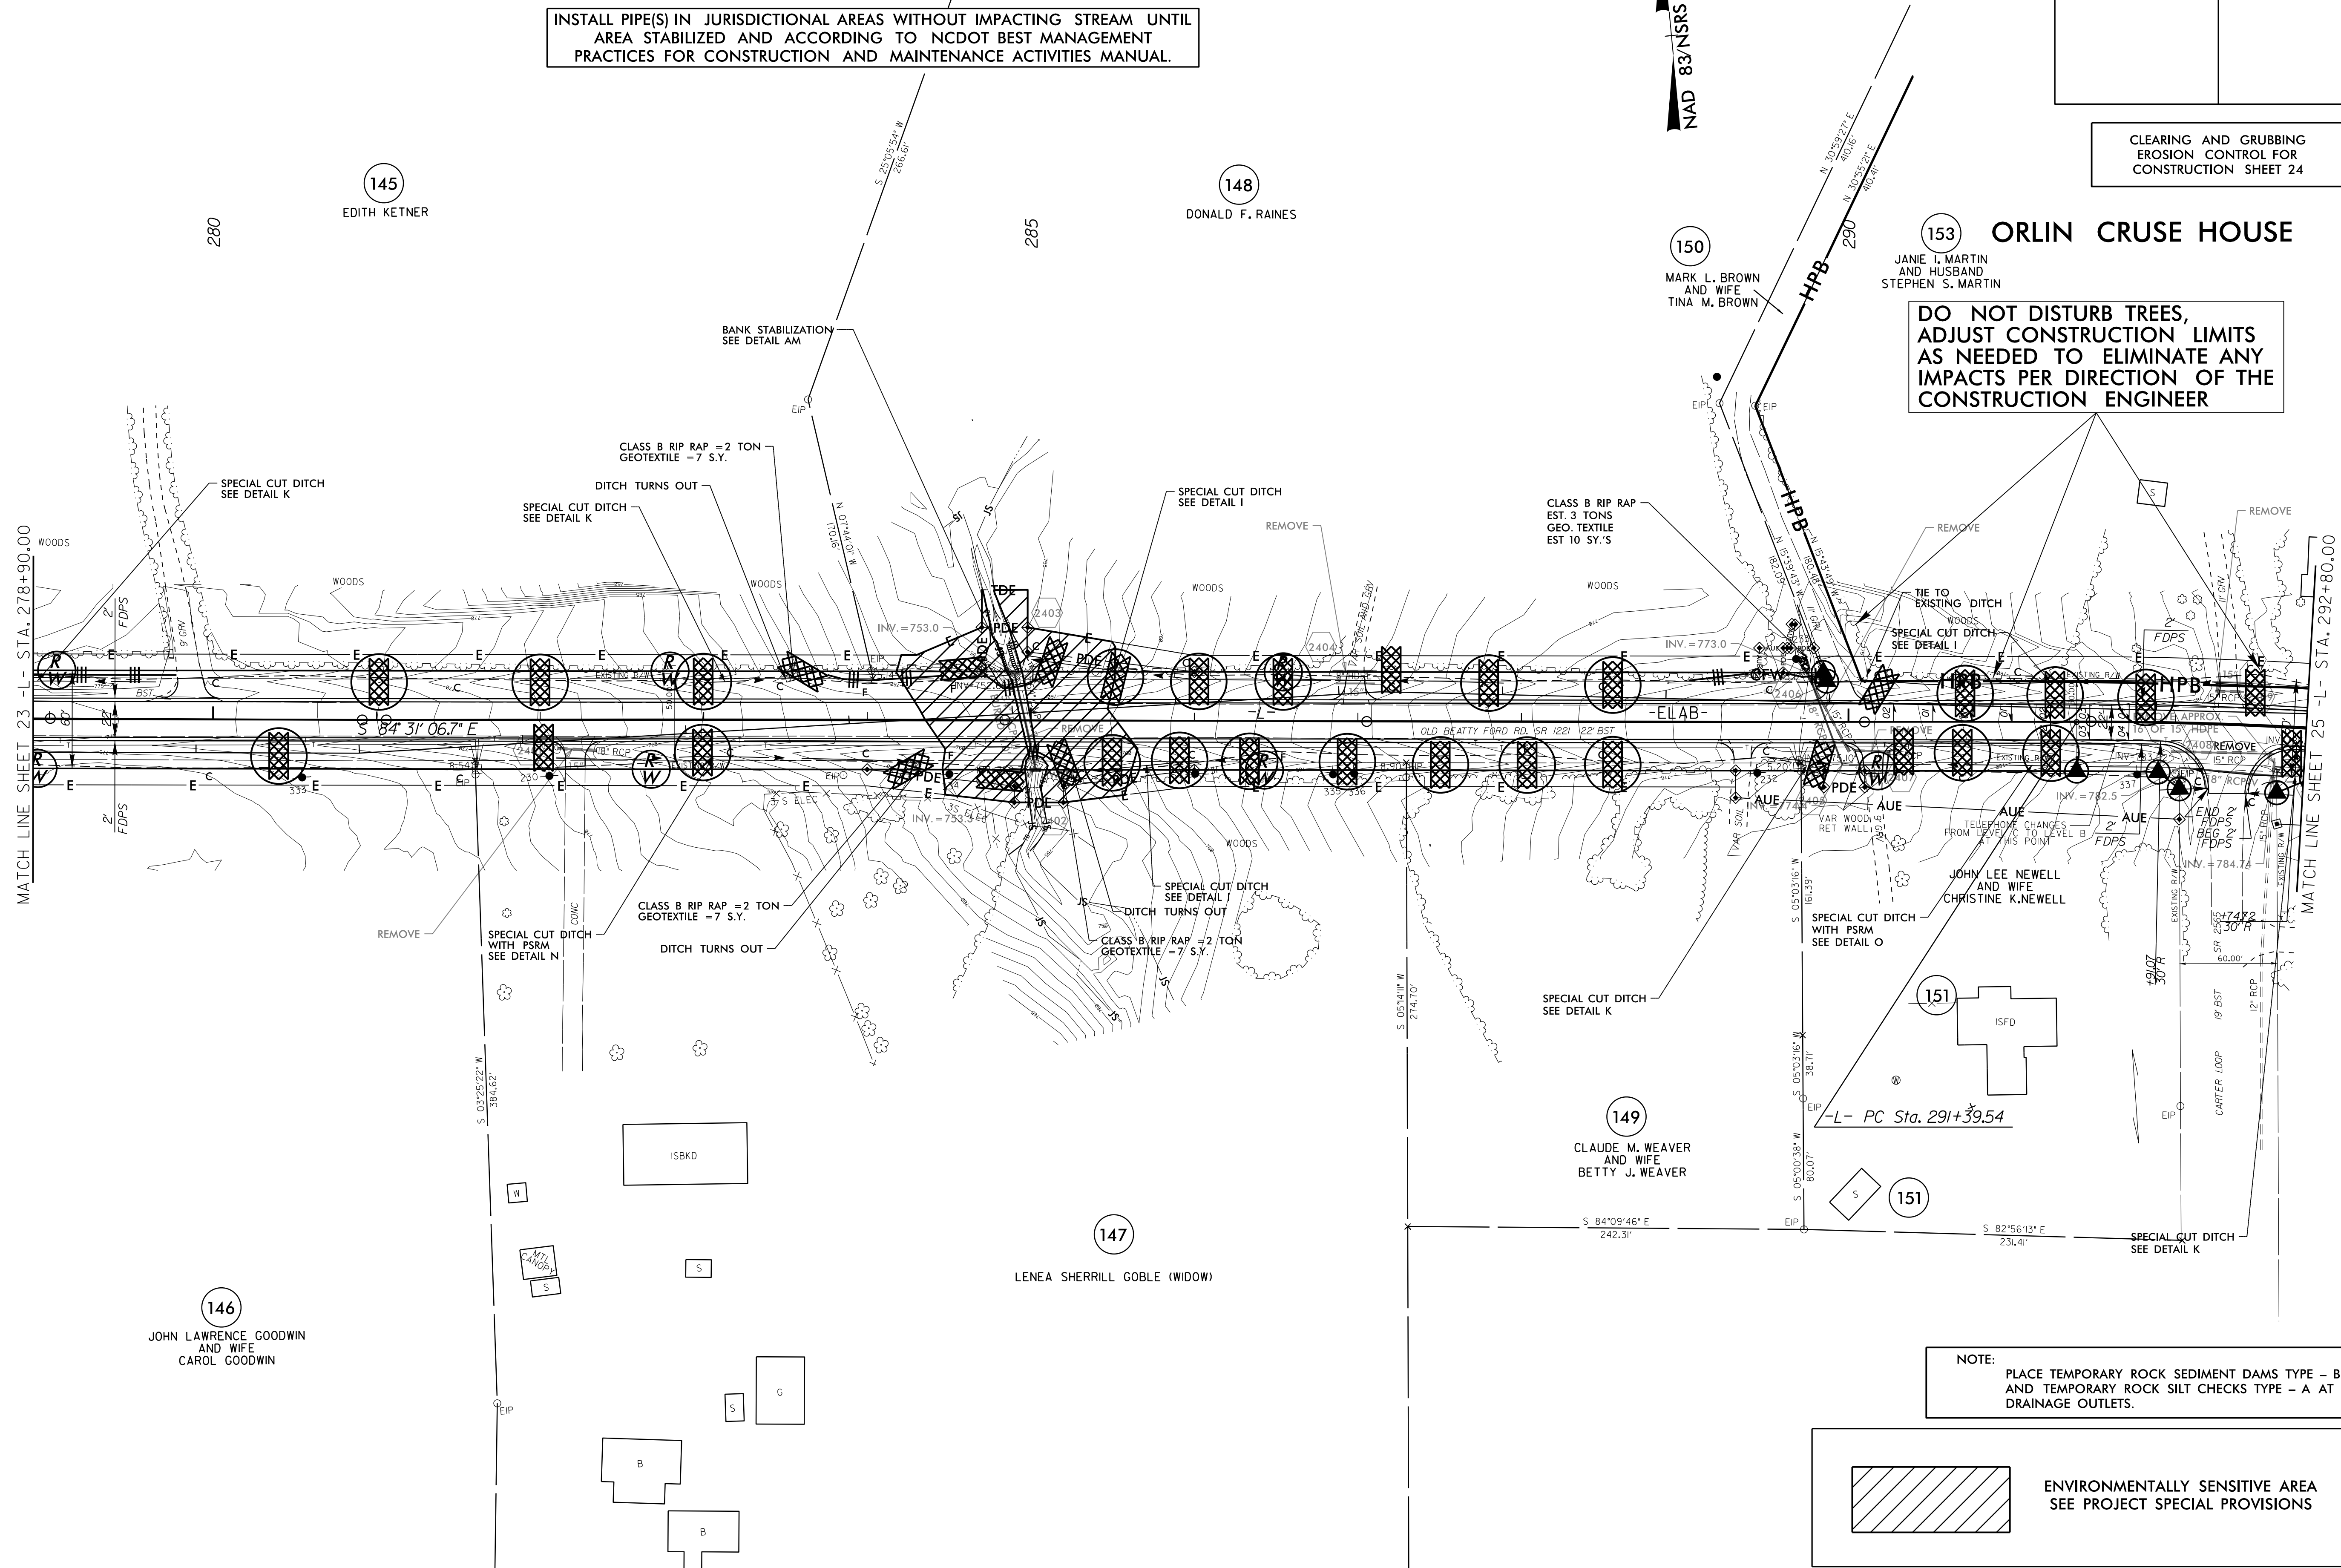

NOTE:
PLACE TEMPORARY ROCK SEDIMENT DAMS TYPE - B
AND TEMPORARY ROCK SILT CHECKS TYPE - A AT
DRAINAGE OUTLETS.

 ENVIRONMENTALLY SENSITIVE AREA
SEE PROJECT SPECIAL PROVISIONS

02-MAY-2016 10:53
 C:\enviro\p\w-5313.ec-psht-sh24.dgn
 146