


PROJECT REFERENCE NO.	SHEET NO.
W-5313	EC-27/CONST.27
RW SHEET NO.	
ROADWAY DESIGN ENGINEER	HYDRAULICS ENGINEER

CLEARING AND GRUBBING  
EROSION CONTROL FOR  
CONSTRUCTION SHEET 27

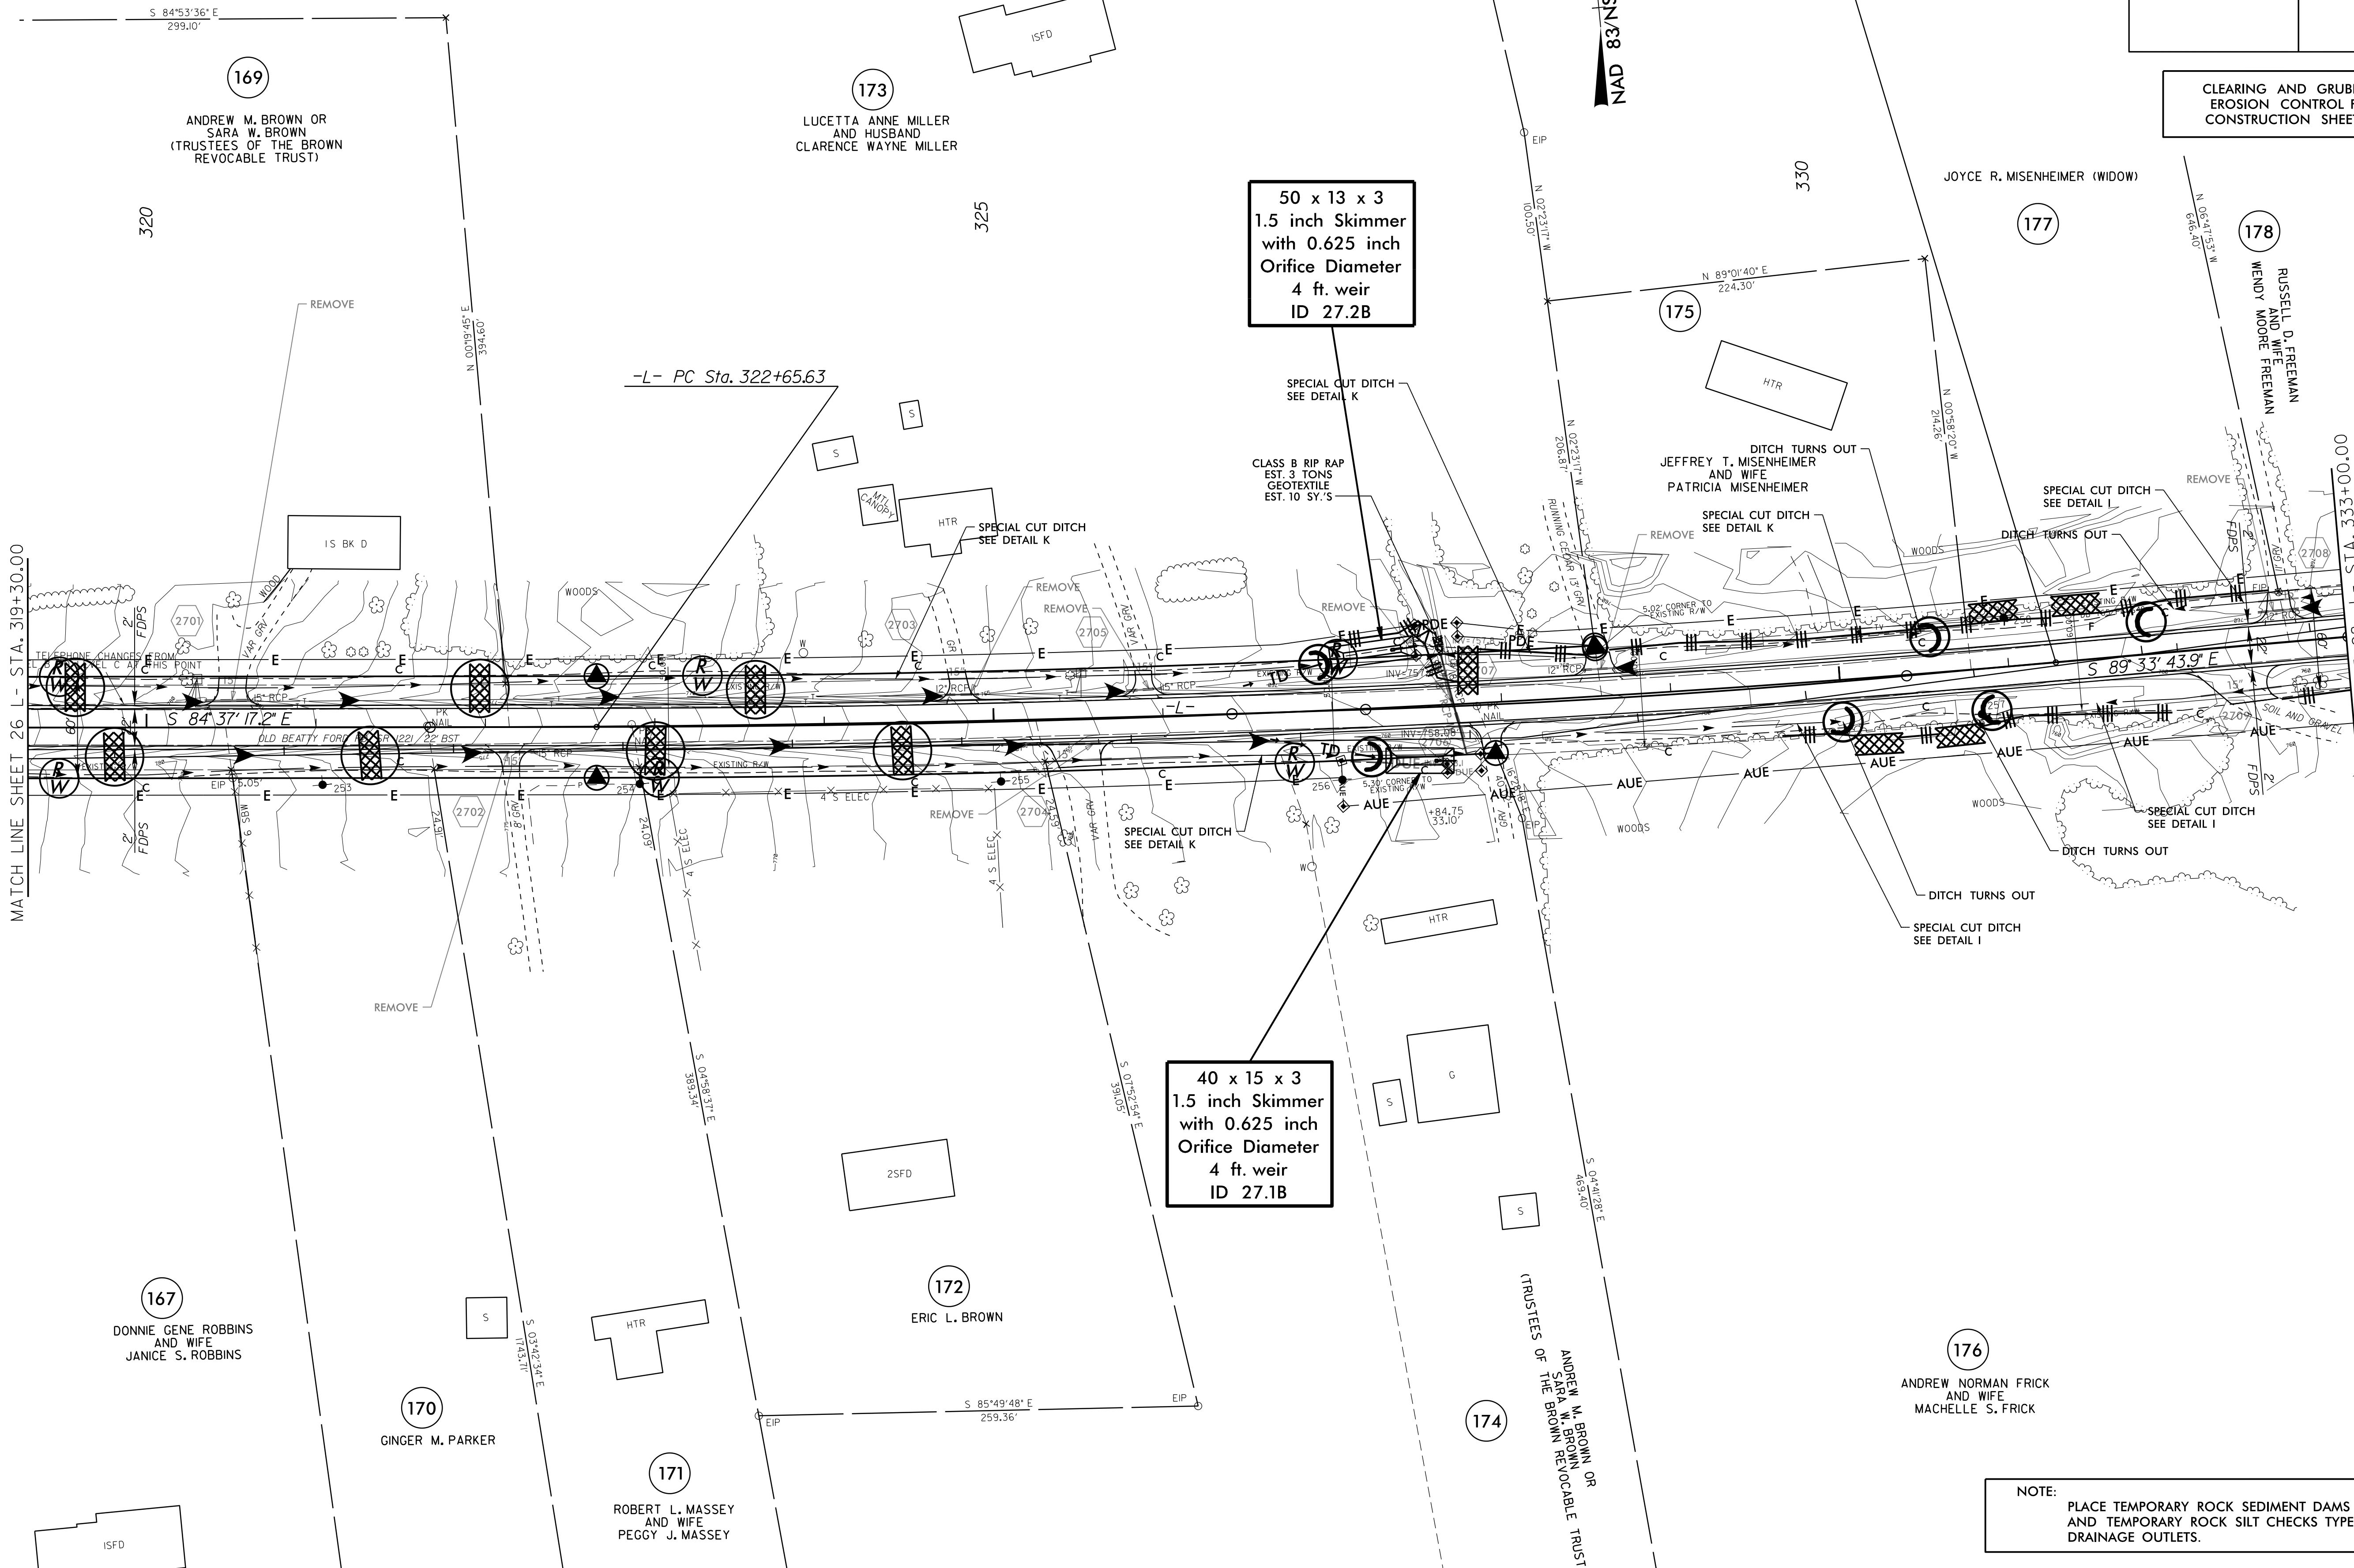

NOTE:  
PLACE TEMPORARY ROCK SEDIMENT DAMS TYPE - B  
AND TEMPORARY ROCK SILT CHECKS TYPE - A AT  
DRAINAGE OUTLETS.

02-MAY-2016 12:46  
 C:\Users\jrb\Documents\Projects\W-5313\EC-psh-sh27.dgn  
 jrb