


PROJECT REFERENCE NO. W-5313	SHEET NO. EC-31/CONST.31
RW SHEET NO.	
ROADWAY DESIGN ENGINEER	HYDRAULICS ENGINEER

CLEARING AND GRUBBING
EROSION CONTROL FOR
CONSTRUCTION SHEET 31

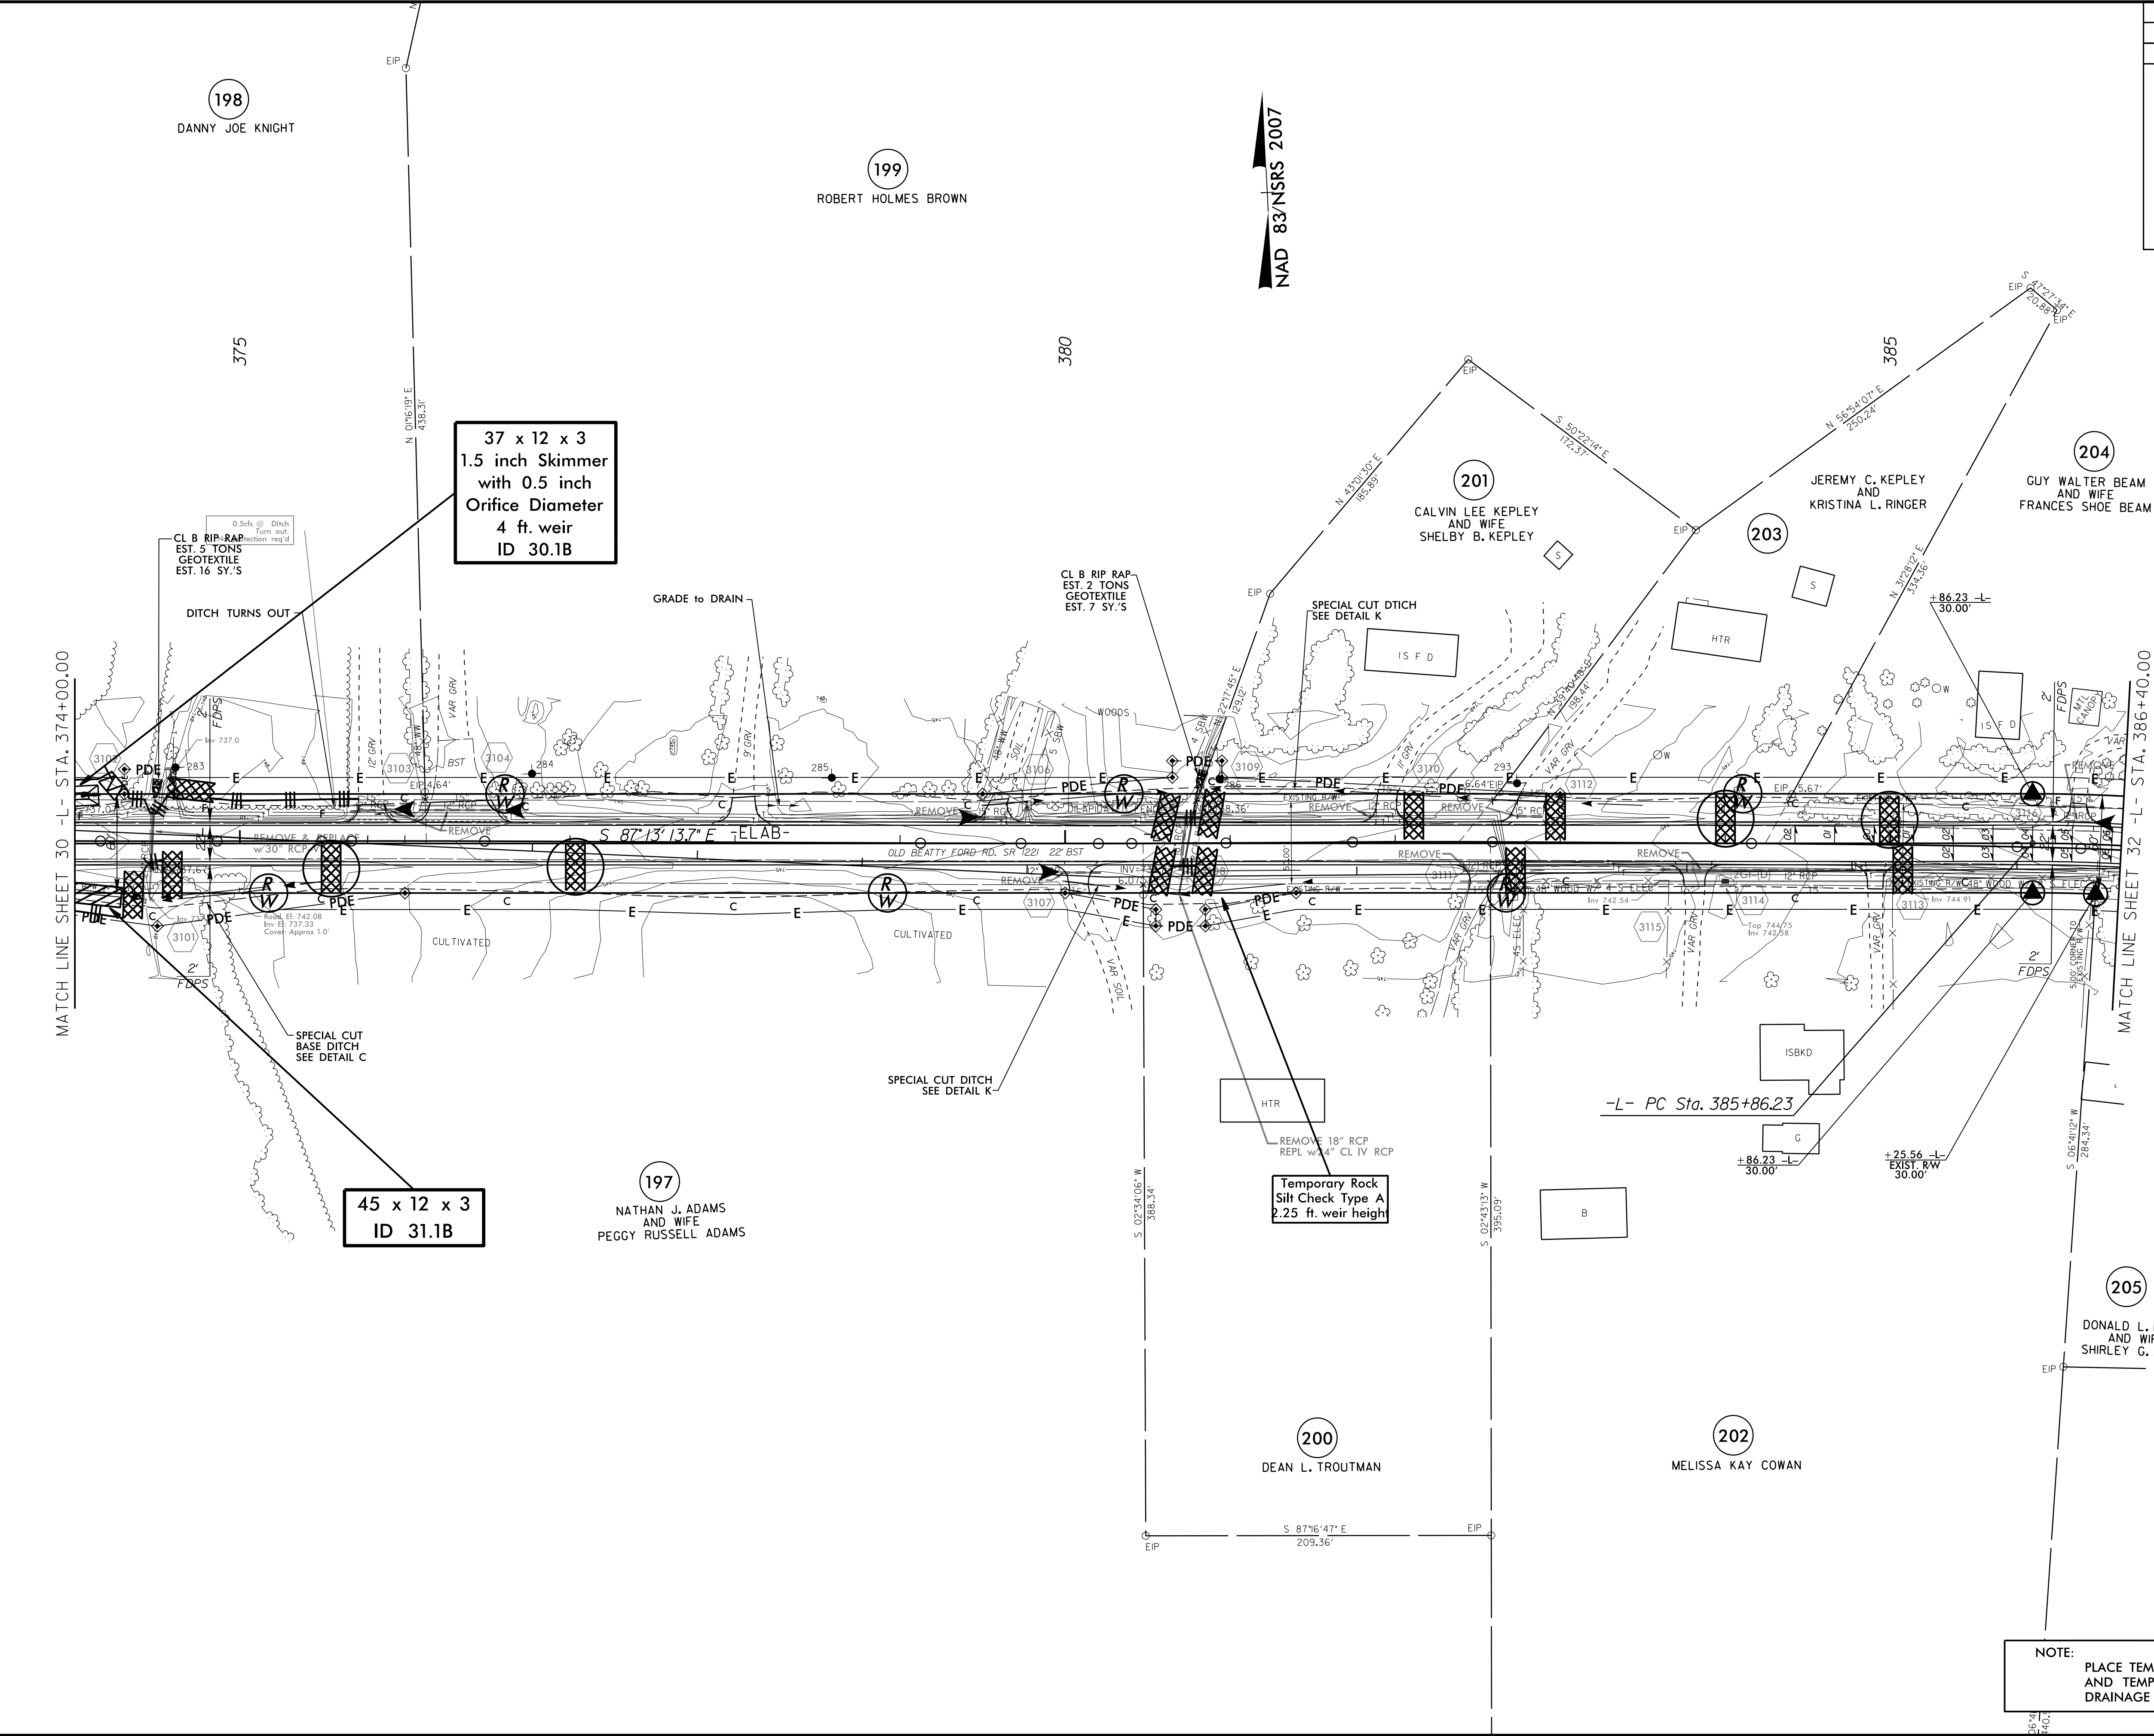

02-MAY-2016 13:07 D:\asign\W-5313-EC-psh-sh31.dgn
 P:\enviro\ec\ec\psh\sh31.dgn
 P:\enviro\ec\ec\psh\sh31.dgn

NOTE:
PLACE TEMPORARY ROCK SEDIMENT DAMS TYPE - B
AND TEMPORARY ROCK SILT CHECKS TYPE - A AT
DRAINAGE OUTLETS.