


PROJECT REFERENCE NO.	SHEET NO.
W-5313	EC-33/CONST.33
RW SHEET NO.	
ROADWAY DESIGN ENGINEER	HYDRAULICS ENGINEER

CLEARING AND GRUBBING  
EROSION CONTROL FOR  
CONSTRUCTION SHEET 33

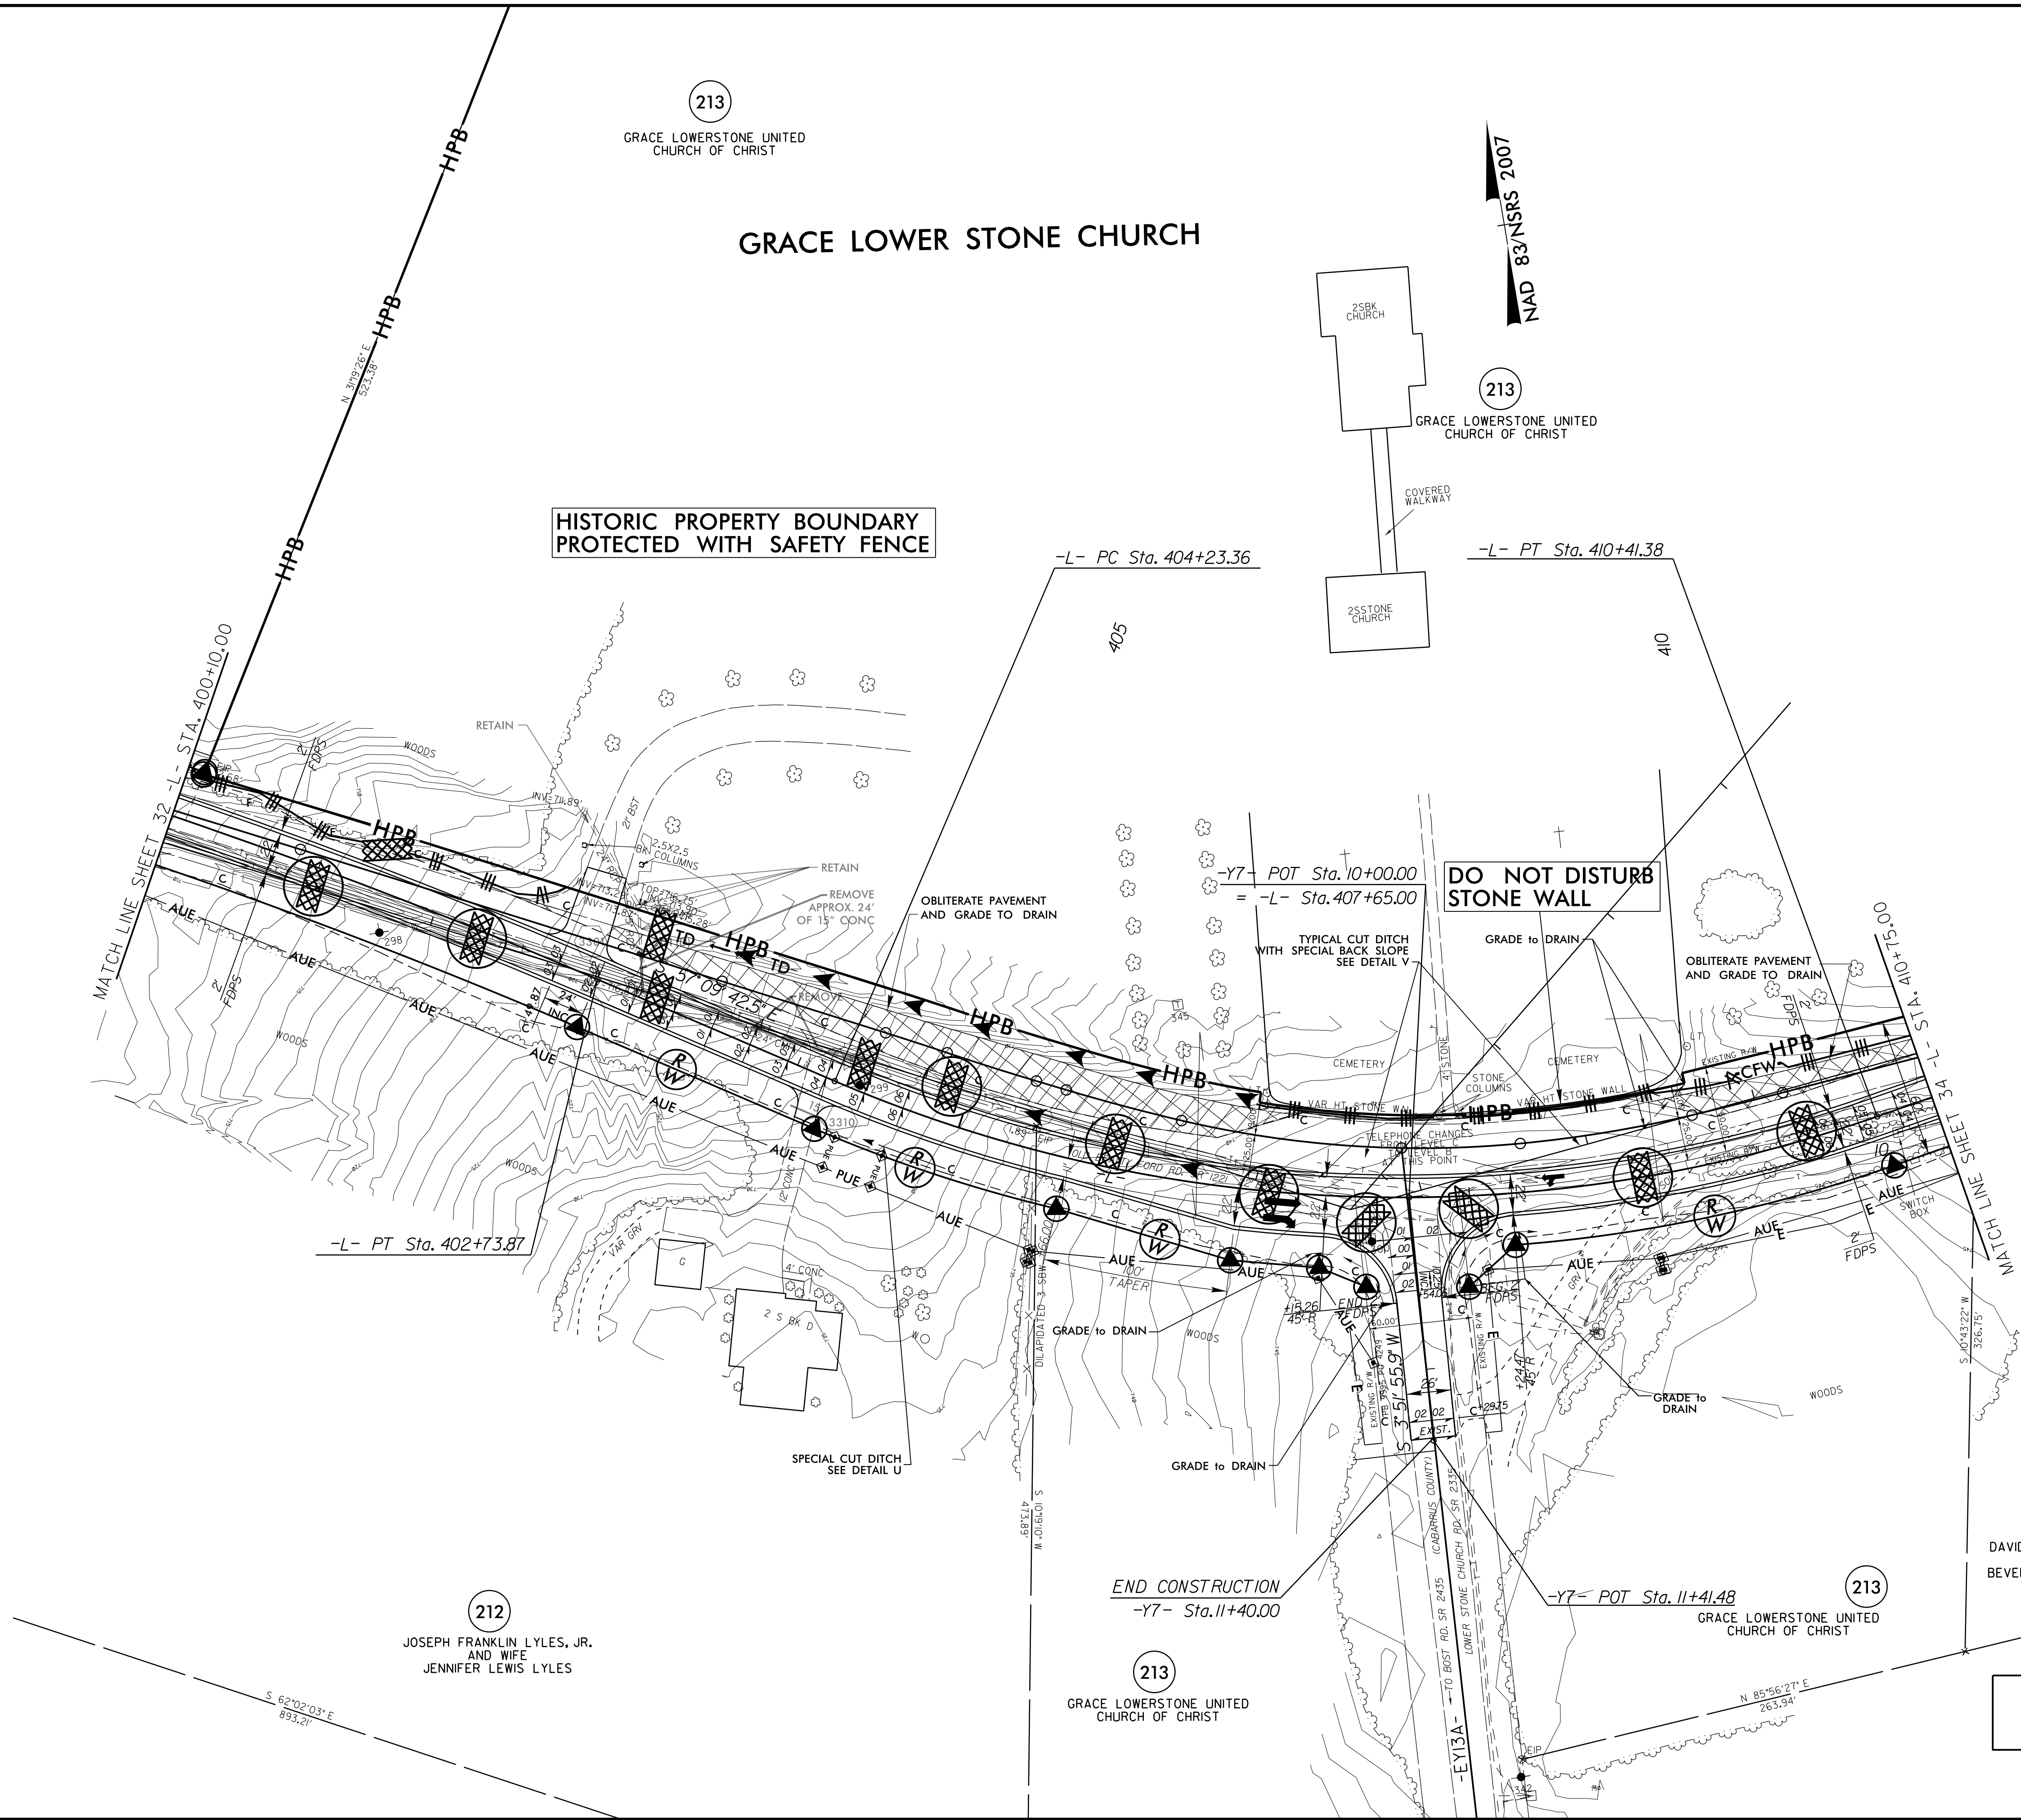

HISTORIC PROPERTY BOUNDARY  
PROTECTED WITH SAFETY FENCE

DO NOT DISTURB  
STONE WALL

NOTE:  
PLACE TEMPORARY ROCK SEDIMENT DAMS TYPE - B  
AND TEMPORARY ROCK SILT CHECKS TYPE - A AT  
DRAINAGE OUTLETS.

PAVEMENT TO BE OBLITERATED

02-MAY-2016 13:52 D:\p1\w-5313.ec-psht-sh33.dgn  
 P:\p1\w-5313.ec-psht-sh33.dgn  
 P:\p1\w-5313.ec-psht-sh33.dgn