


PROJECT REFERENCE NO.	SHEET NO.
W-5313	EC-34/CONST.34
RW SHEET NO.	
ROADWAY DESIGN ENGINEER	HYDRAULICS ENGINEER

CLEARING AND GRUBBING
EROSION CONTROL FOR
CONSTRUCTION SHEET 34

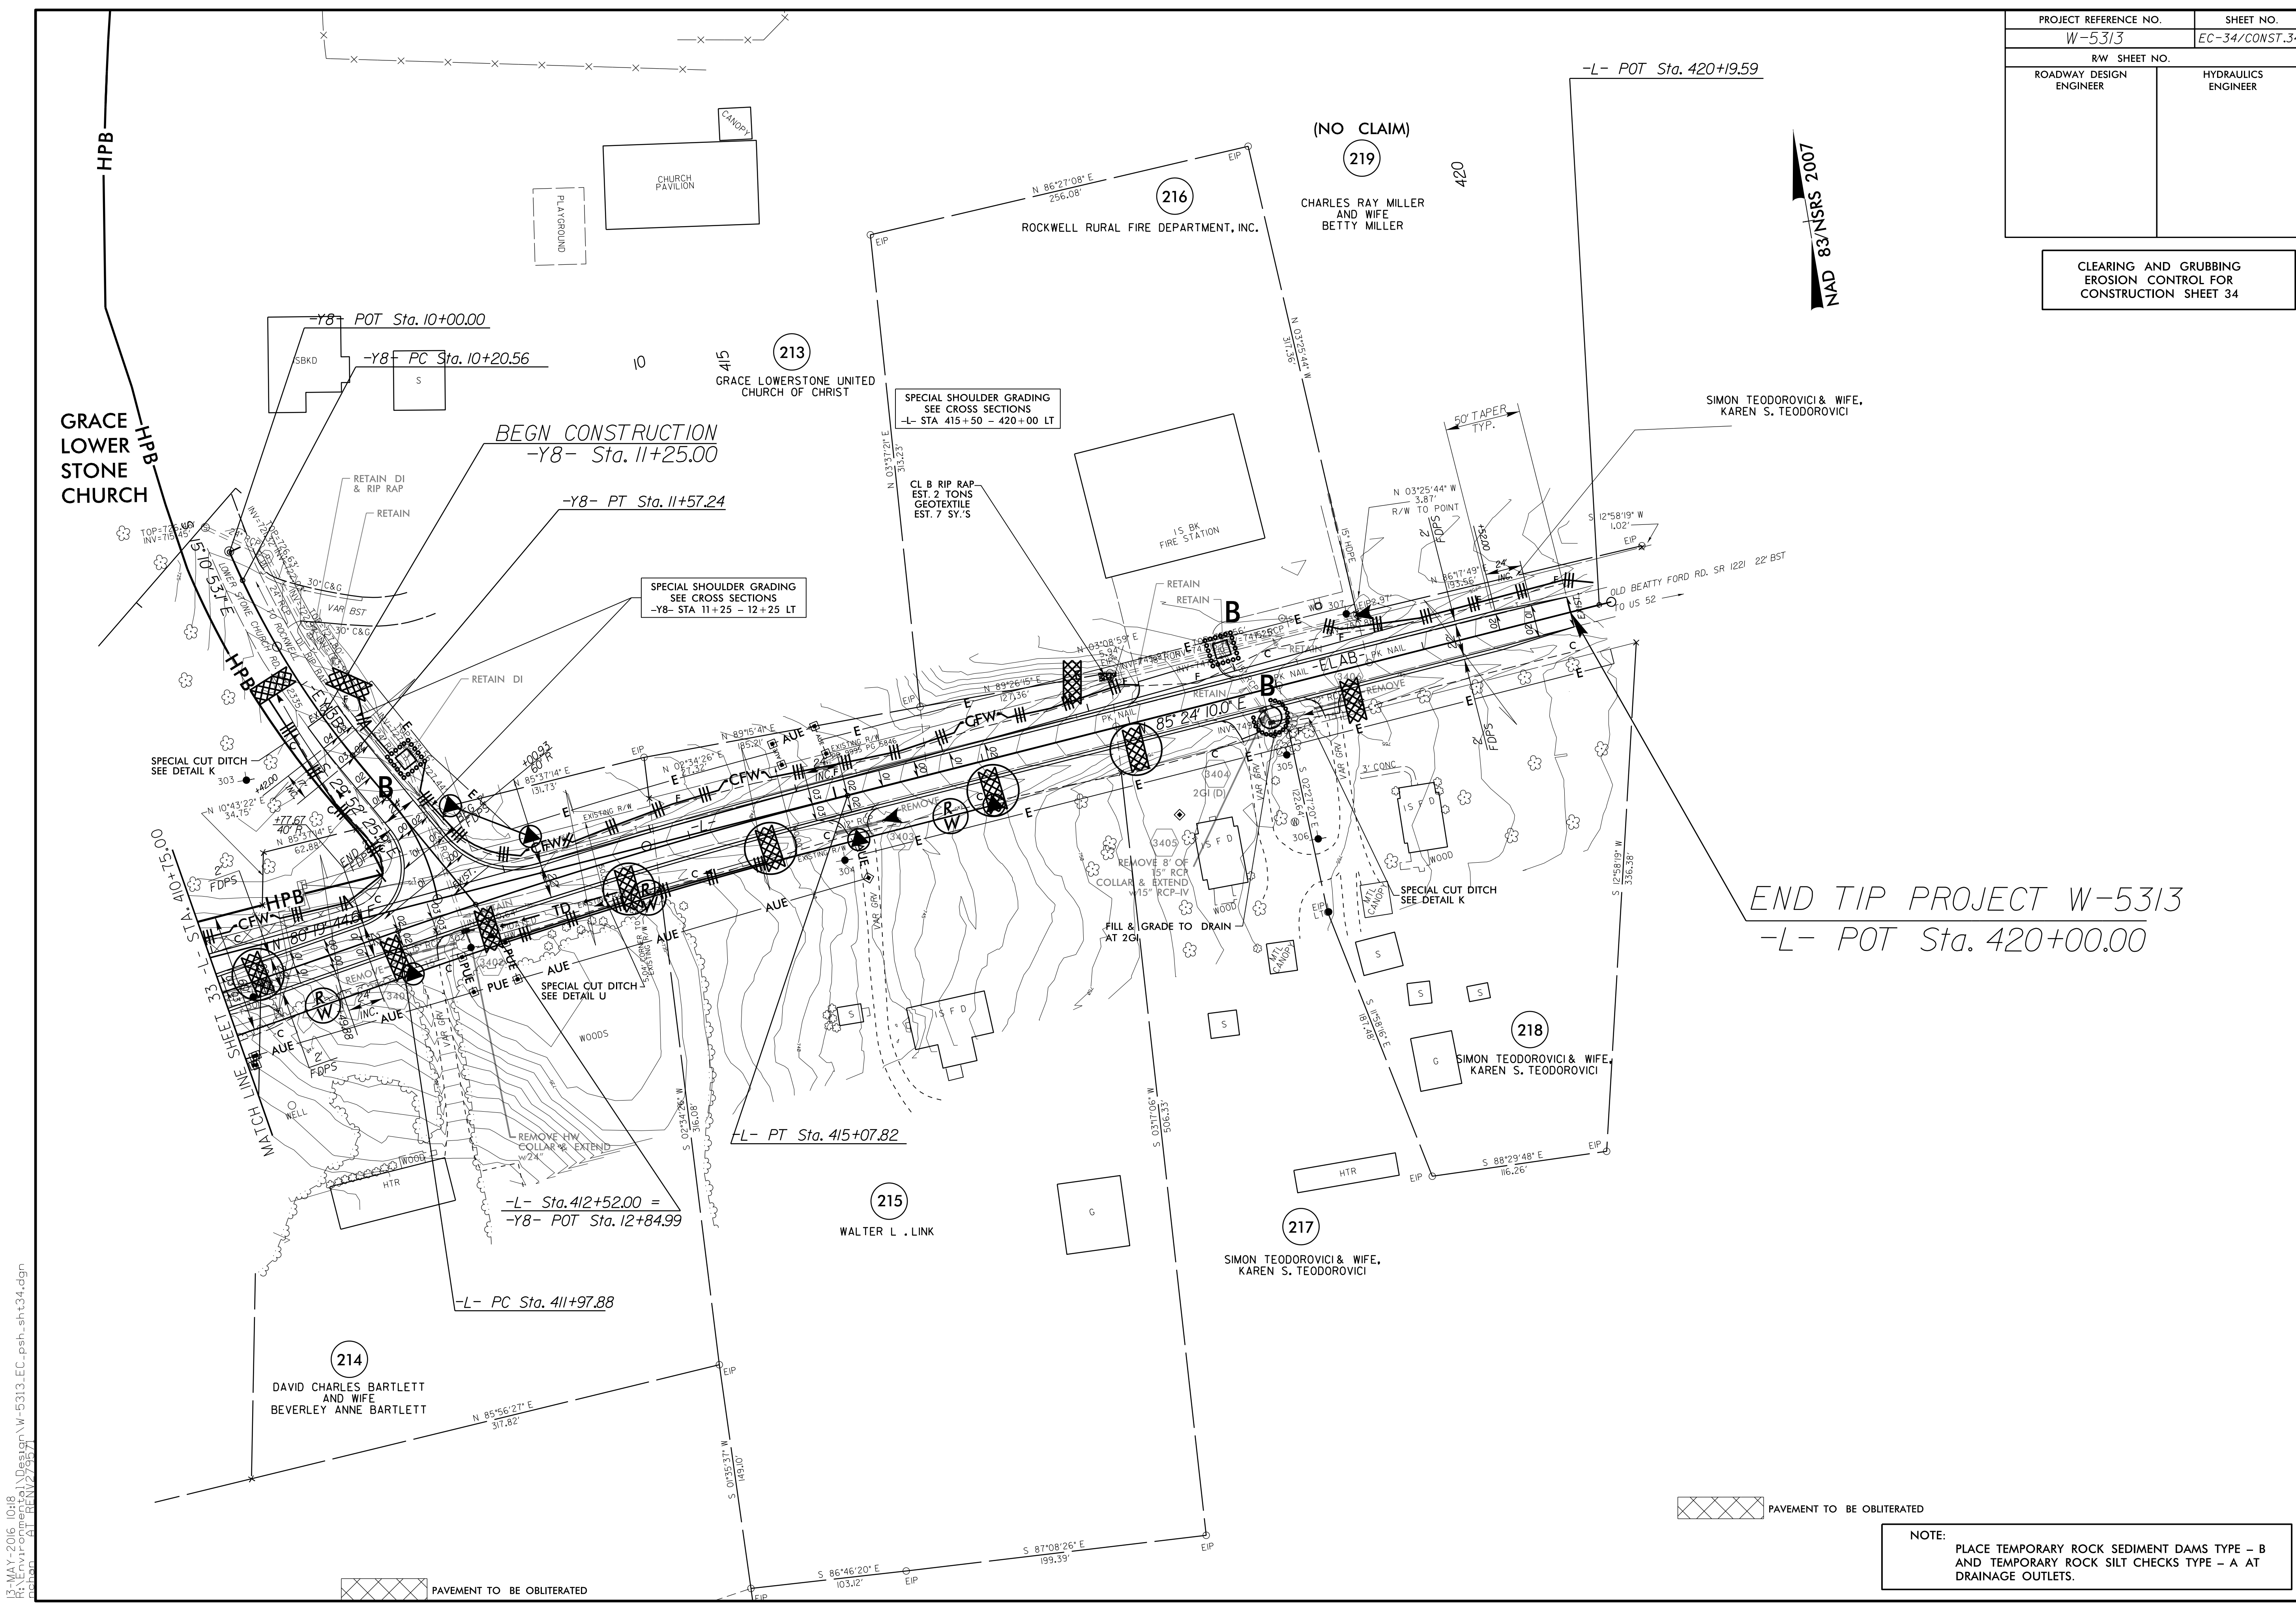

NAD 83/NSRS 2007

END TIP PROJECT W-5313
-L- POT Sta. 420+00.00

PAVEMENT TO BE OBLITERATED

NOTE:
PLACE TEMPORARY ROCK SEDIMENT DAMS TYPE - B
AND TEMPORARY ROCK SILT CHECKS TYPE - A AT
DRAINAGE OUTLETS.

13-MAY-2016 10:18
D:\Projects\W-5313\EC-psht-sh34.dgn
R:\Projects\W-5313\EC-psht-sh34.dgn