

PROJECT REFERENCE NO.	SHEET NO.
W-5313	EC-39/CONST.08
RW SHEET NO.	
ROADWAY DESIGN ENGINEER	HYDRAULICS ENGINEER

Place Matting for Erosion Control  
on Slope as Work Allows.  
Sta. 74+00 to Sta. 76+00 LT


24 x 10 x 3  
ID 8.1B

26 x 10 x 3  
ID 8.2B

35 x 10 x 3  
1.5 inch Skimmer  
with 0.375 inch  
Orifice Diameter  
4 ft. weir  
ID 8.3B

Place Matting for Erosion Control  
on Slope as Work Allows.  
Sta. 72+00 to Sta. 74+00 RT

8/17/99  
 23-APR-2016 14:48  
 C:\Users\alr\Documents\Projects\W-5313-EC-psh-sh08.dgn  
 alr

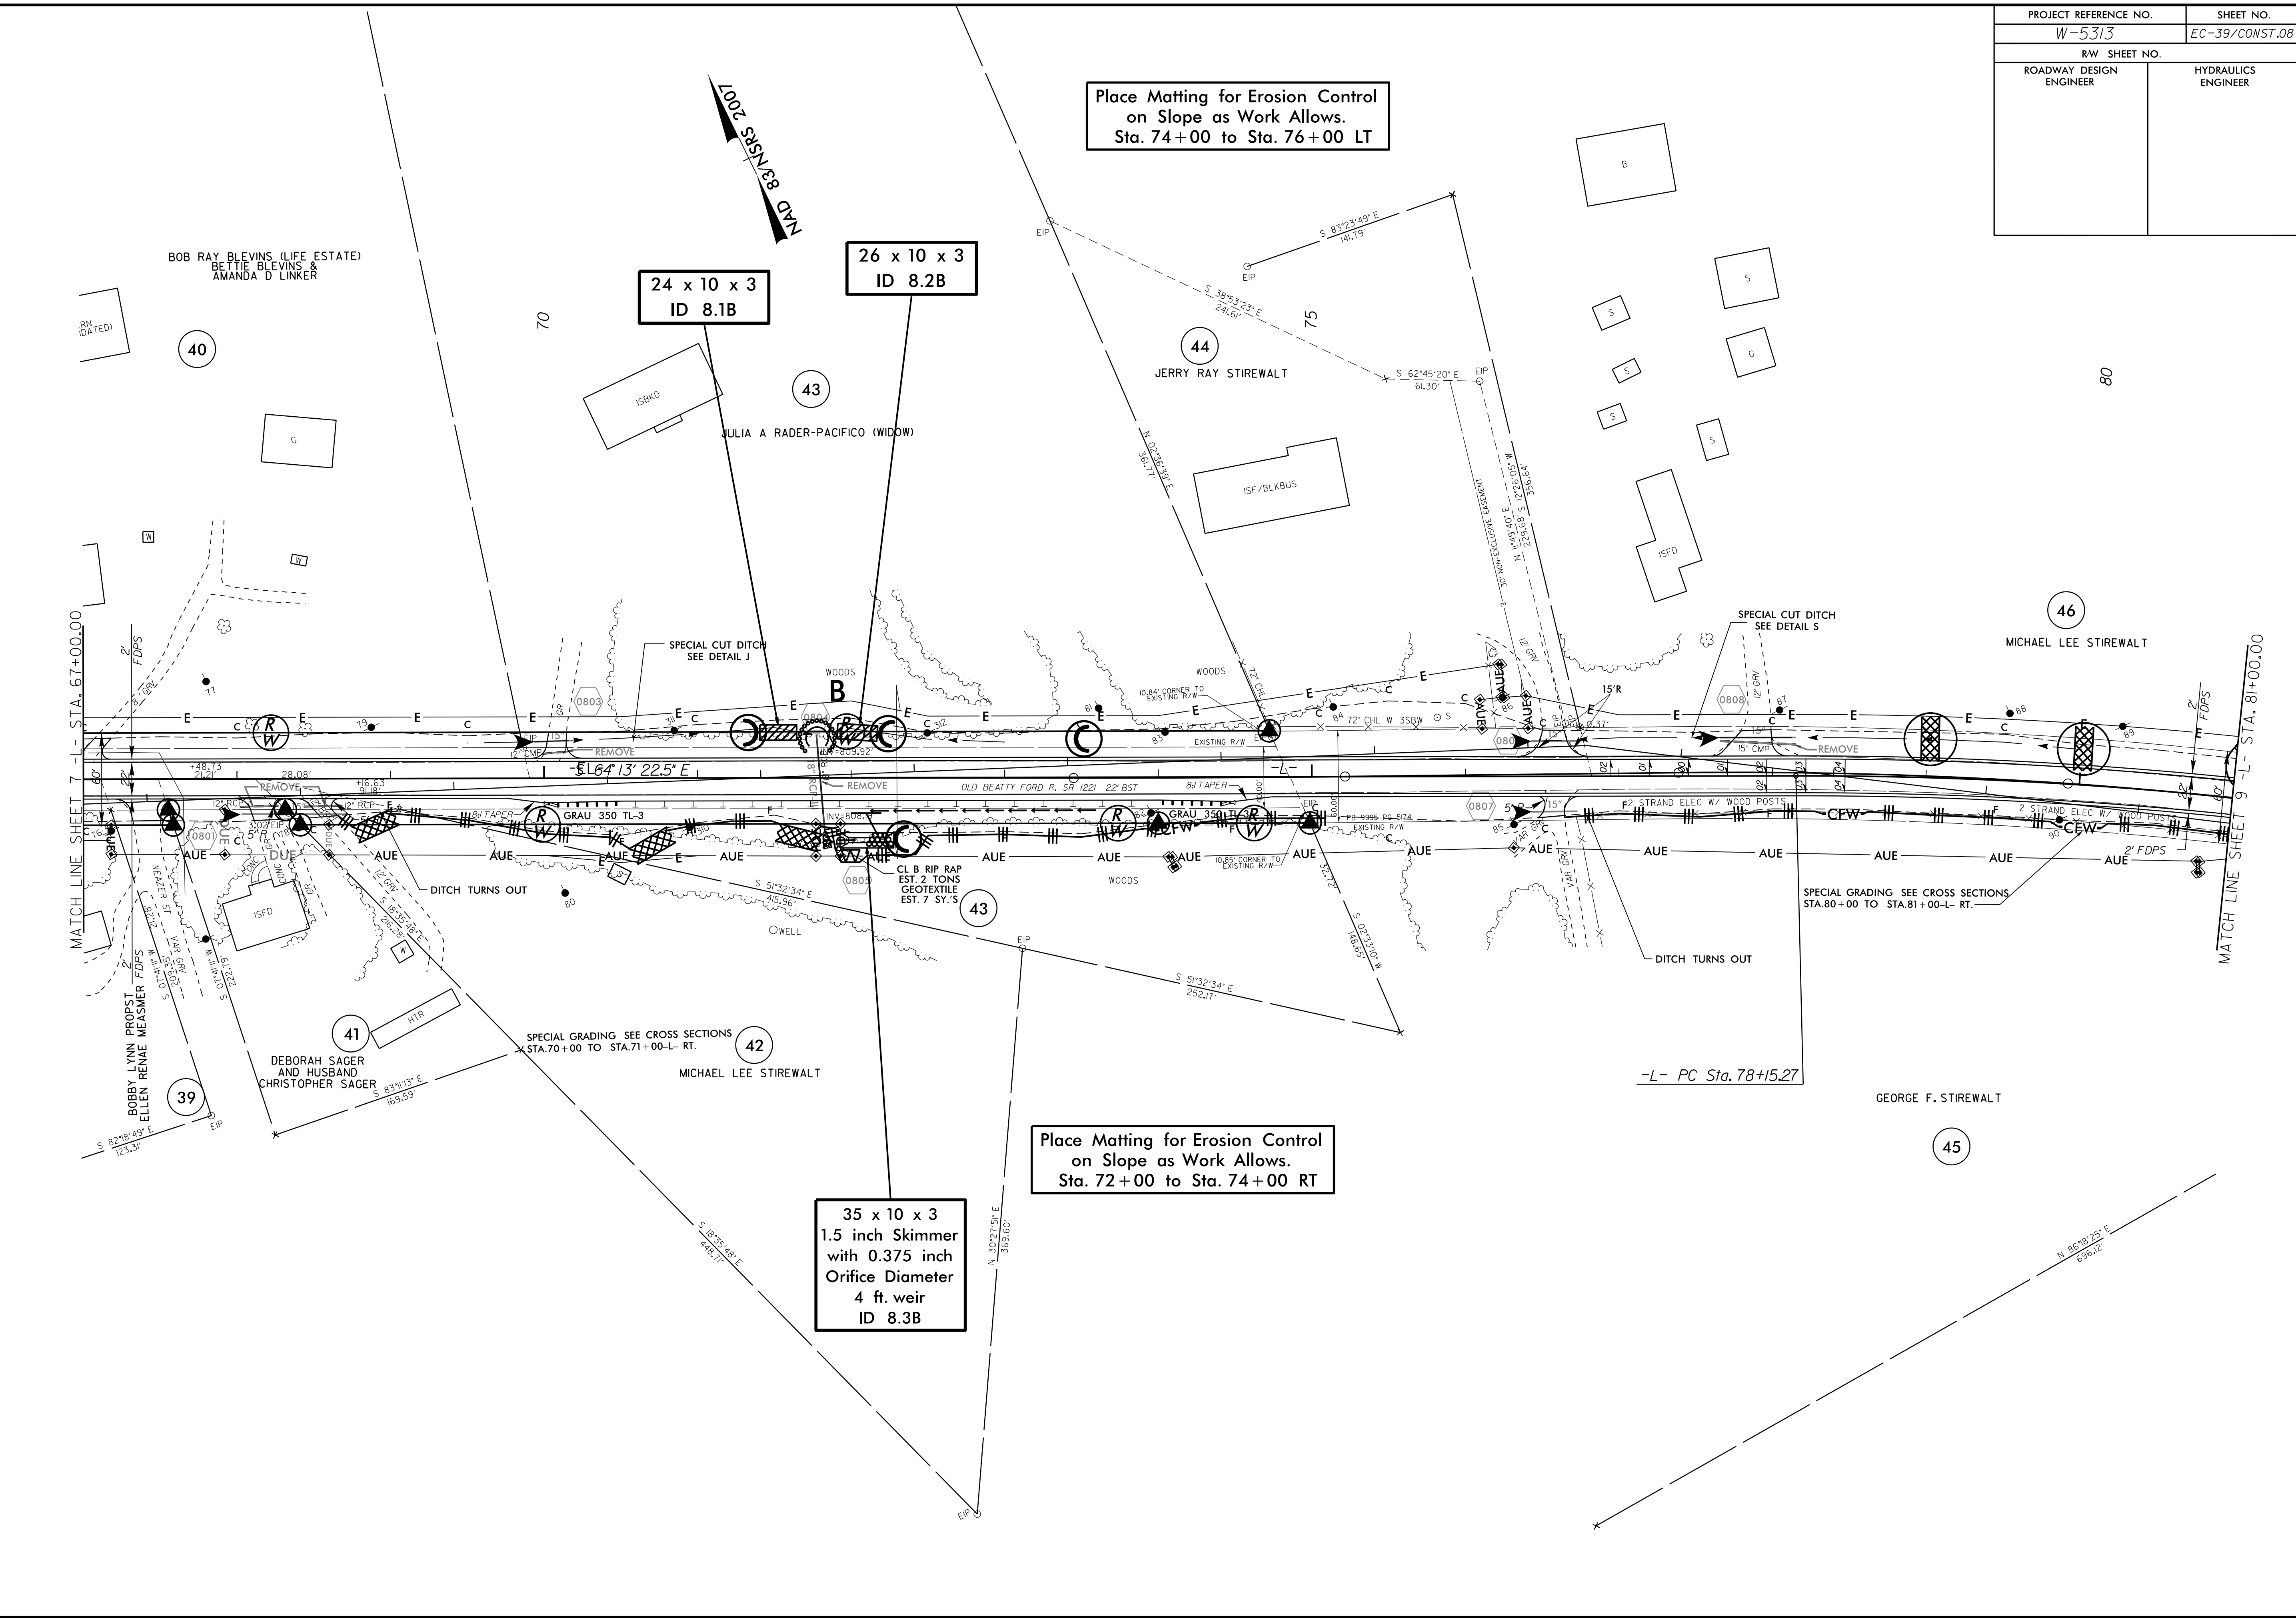

MATCH LINE SHEET 7 - L - STA. 67+00.00

MATCH LINE SHEET 9 - L - STA. 81+00.00

-L- PC Sta. 78+15.27

SPECIAL GRADING SEE CROSS SECTIONS  
STA. 70+00 TO STA. 71+00-L- RT.

SPECIAL GRADING SEE CROSS SECTIONS  
STA. 80+00 TO STA. 81+00-L- RT.

MAD 83NRS 2007