

8/17/99


NOTE:
SEE SHEETS 11,12,13 FOR -L- RT PROFILE
SEE SHEETS 13,14,15 FOR -L- LT PROFILE

PROJECT REFERENCE NO.	SHEET NO.
R-5719	EC-04/CONST.04
RW SHEET NO.	
ROADWAY DESIGN ENGINEER	HYDRAULICS ENGINEER

KERMIT SHELTON PRICE
CAROL PRICE KALEEL
DB 1619 PG 663

REVISIONS


-L- POT 10+00.00
BEGIN PROJECT

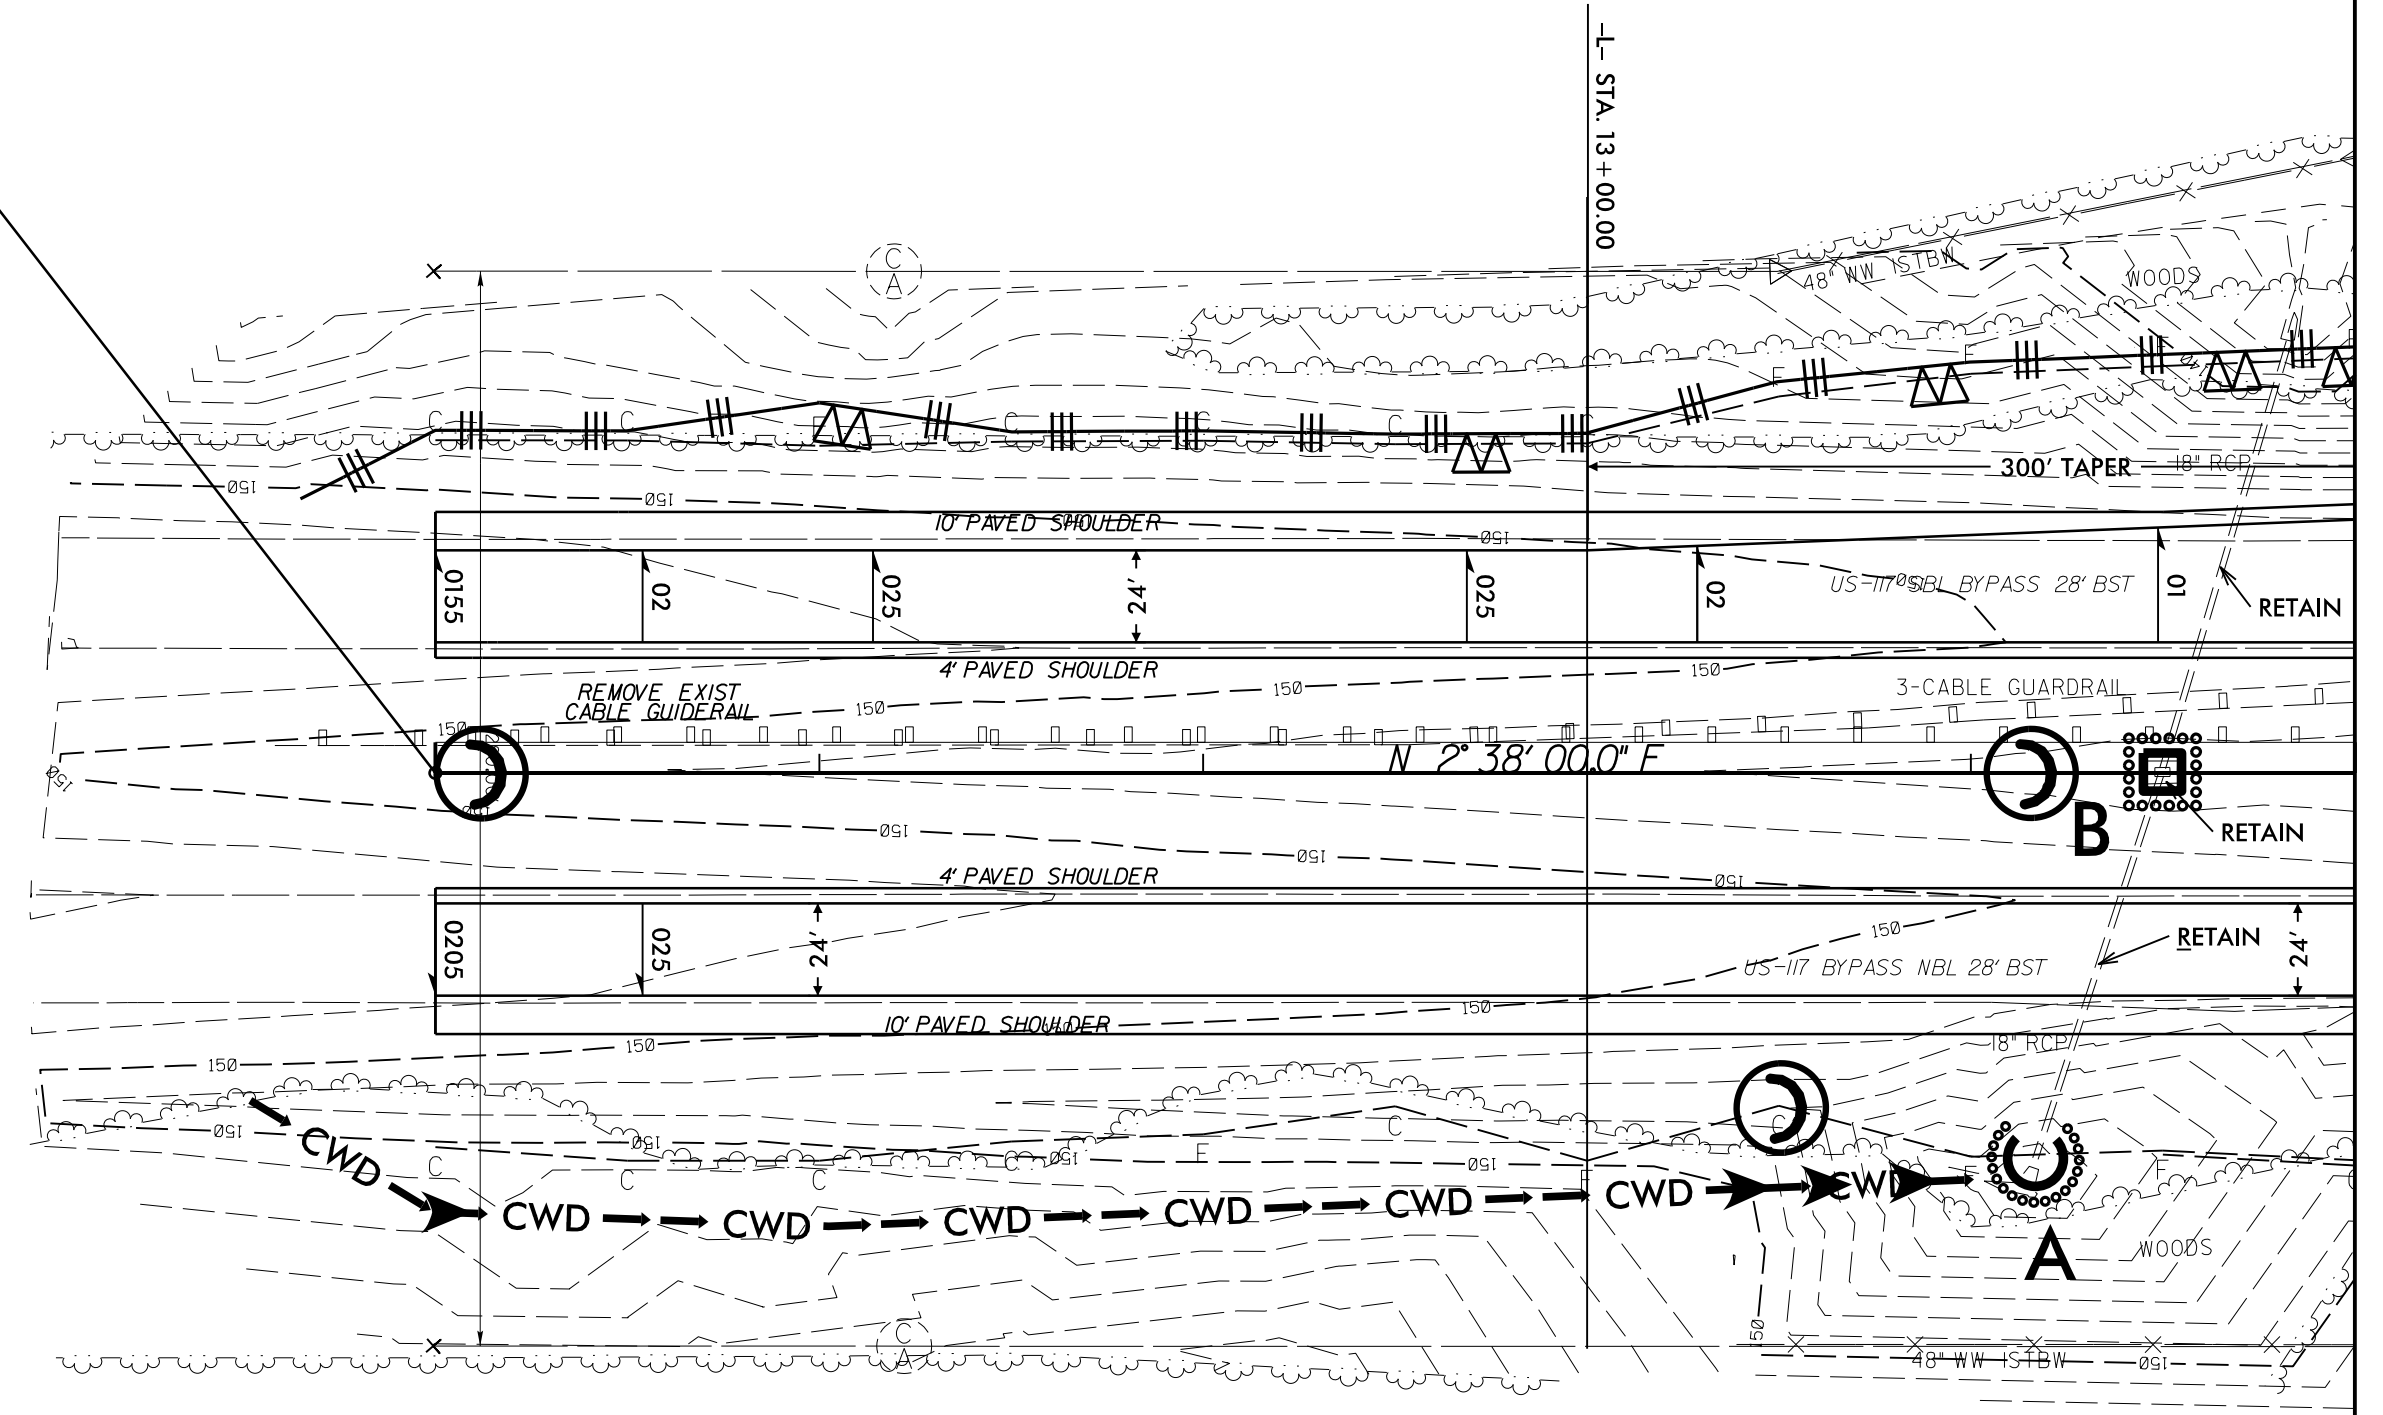

MATCH LINE -L- STA. 15+00 SEE SHEET 5

CLEARING AND GRUBBING
EROSION CONTROL FOR
CONSTRUCTION SHEET 4

NOTE:
PERIMETER EROSION CONTROL MEASURES SHALL BE
INSTALLED DURING CLEARING AND GRUBBING PHASE.

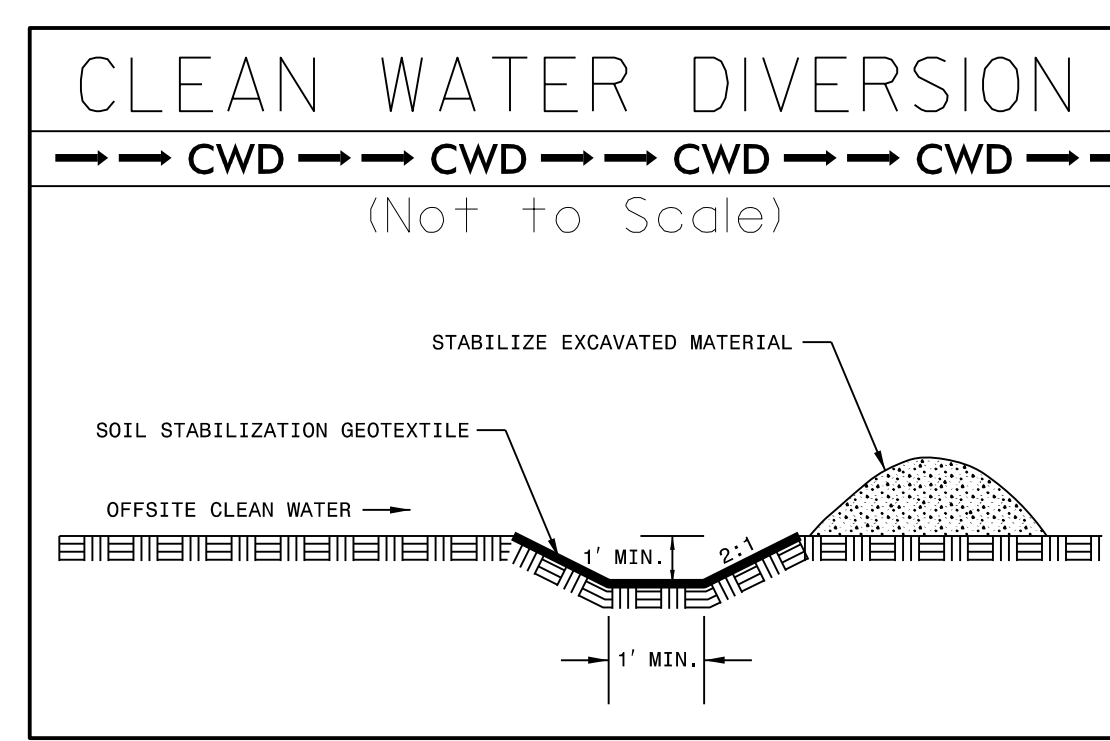

KERMIT SHELTON PRICE
CAROL PRICE KALEEL
DB 1619 PG 663

2/16/2017 4:54:29 PM
P:\2015\R-5719\Erosion_Control\Plansheets\B5719_EC_PS14.dwg