
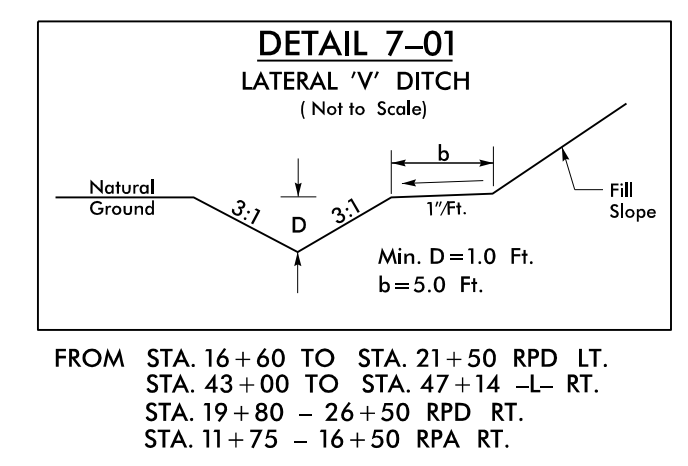
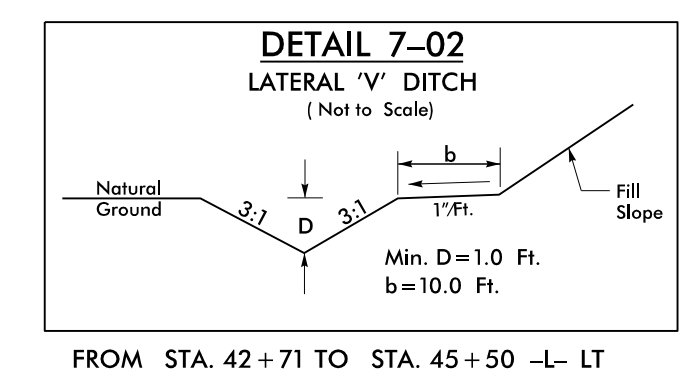


PROJECT REFERENCE NO.	SHEET NO.
R-5719	EC-07/CONST.07
RW SHEET NO.	07
ROADWAY DESIGN ENGINEER	HYDRAULICS ENGINEER

8/17/99
8/17/2017
2:27:42 AM
P:\2015\15-R-5719\Location_Central\PlanSheets\15R5719_EC_PSH7.dwg

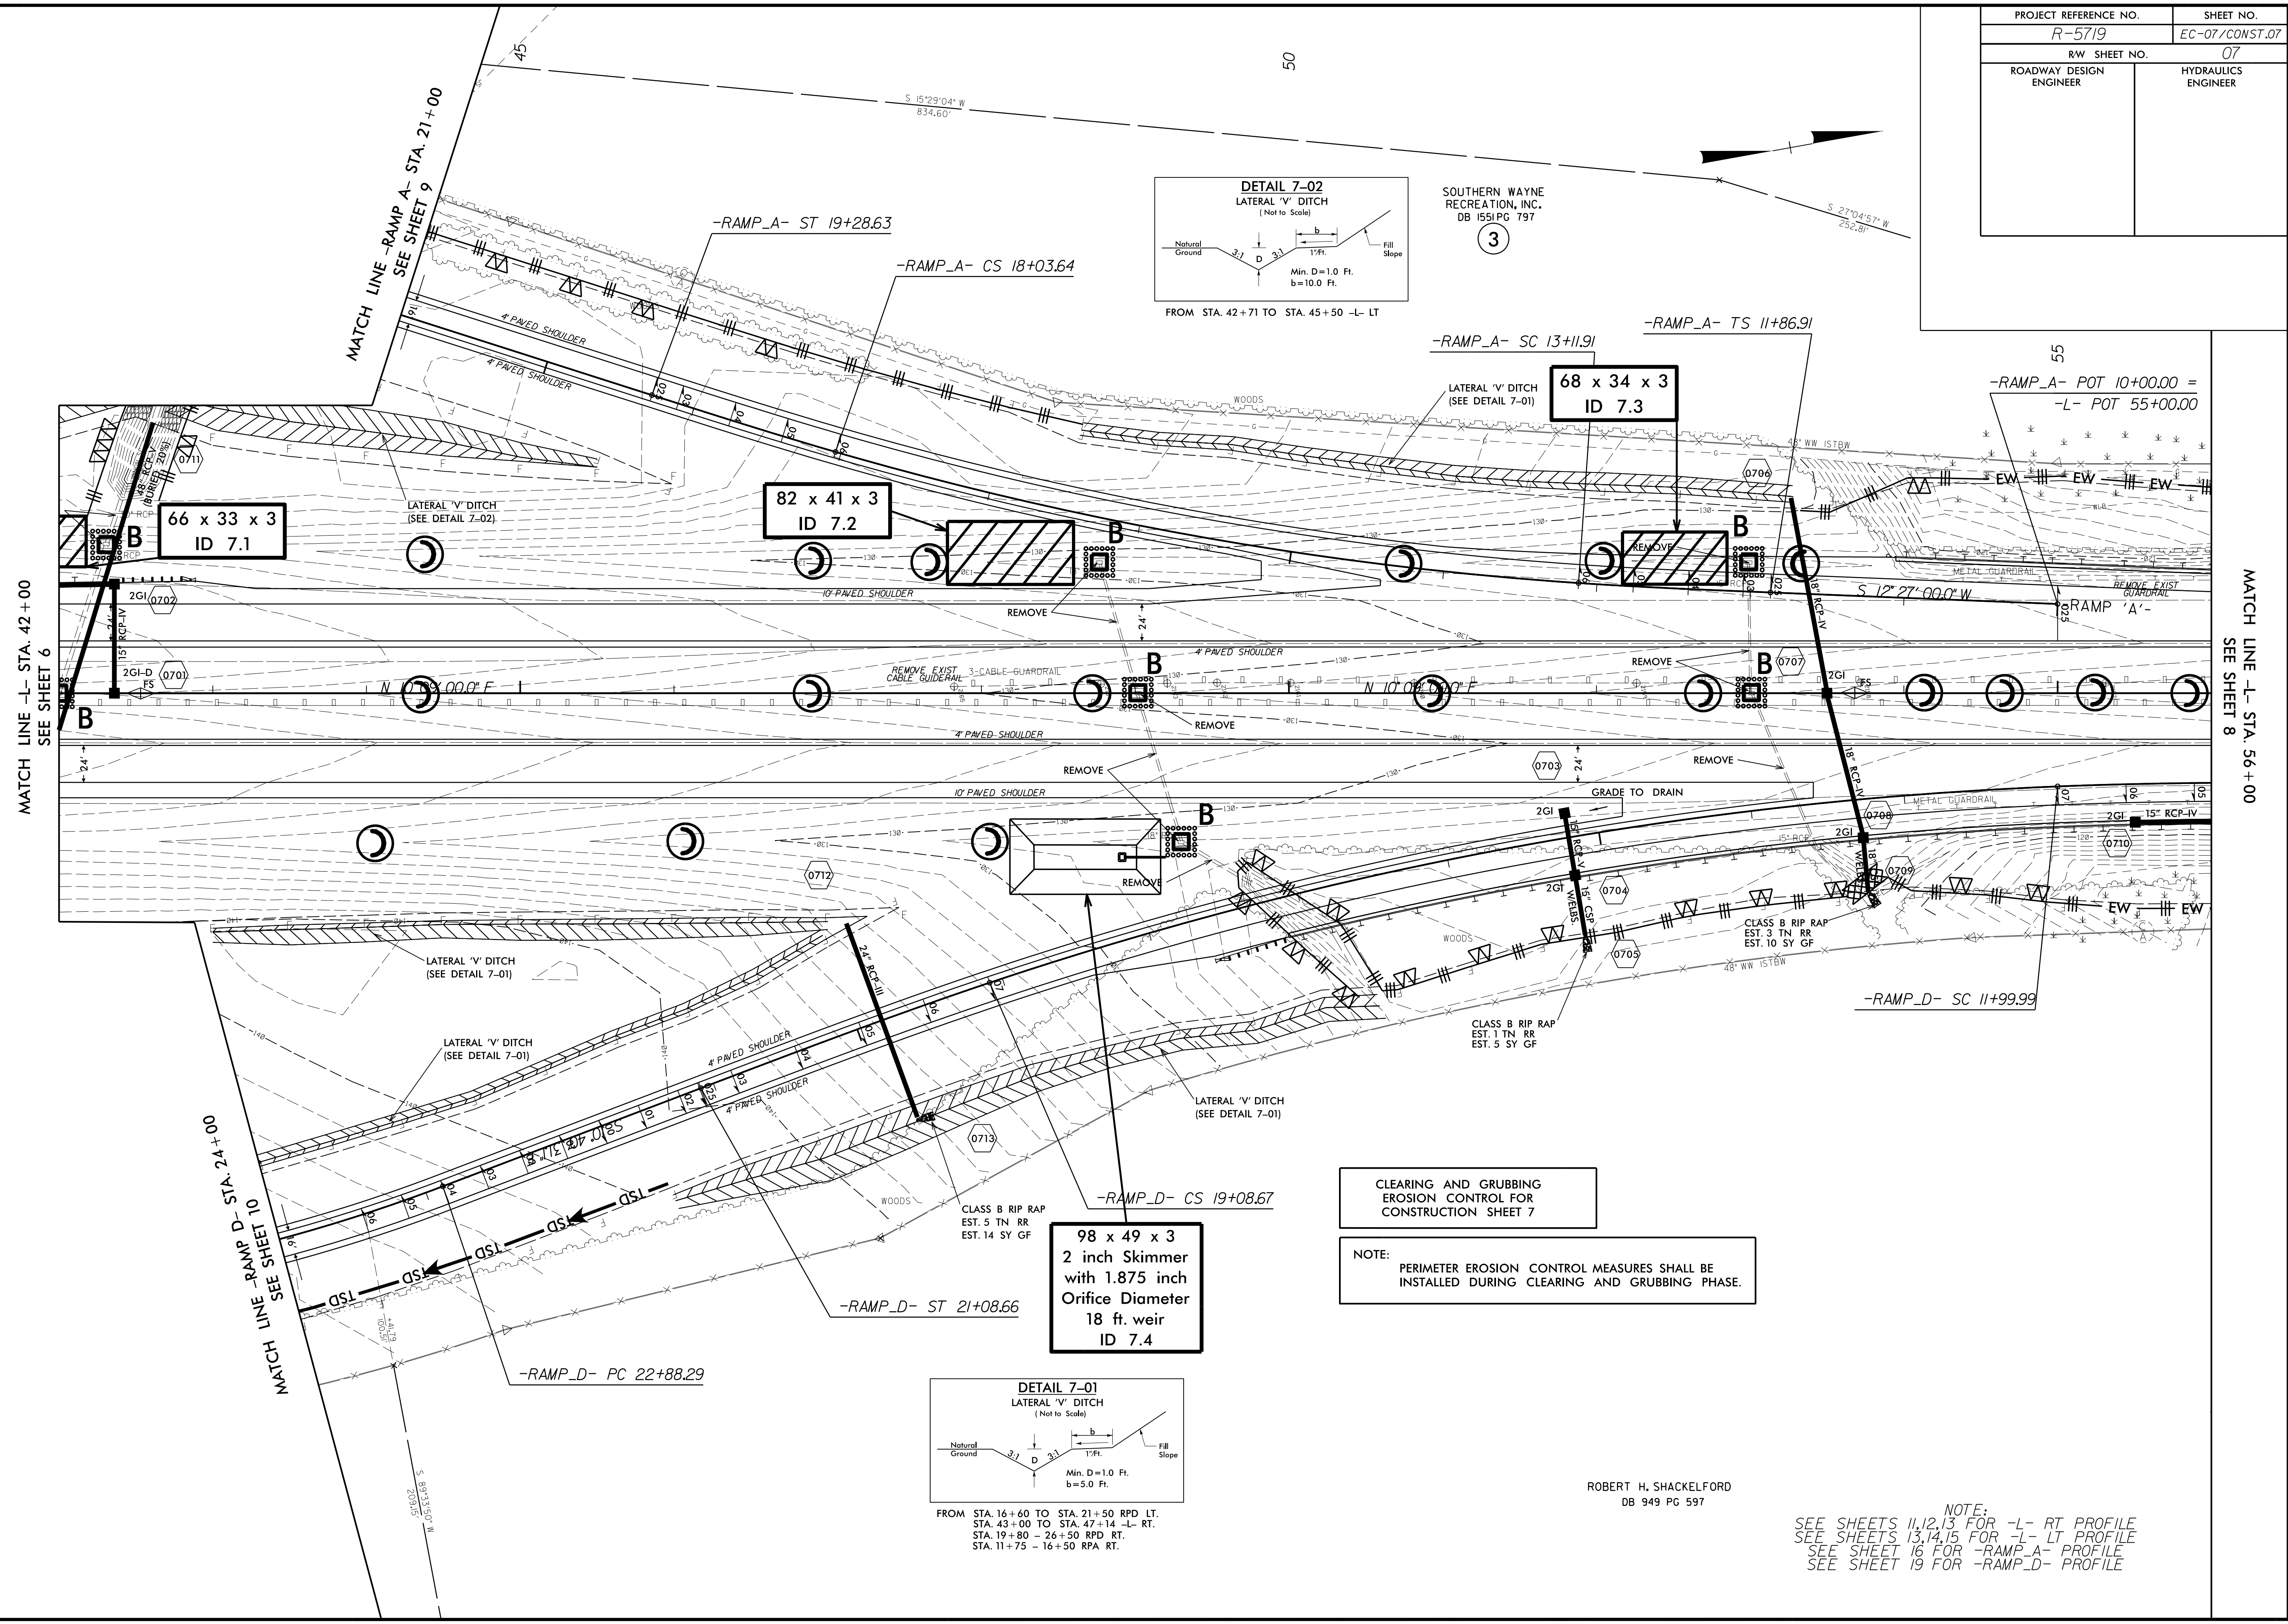

SOUTHERN WAYNE RECREATION, INC.
DB 1551 PG 797

CLEARING AND GRUBBING
EROSION CONTROL FOR
CONSTRUCTION SHEET 7

NOTE:
PERIMETER EROSION CONTROL MEASURES SHALL BE
INSTALLED DURING CLEARING AND GRUBBING PHASE.

ROBERT H. SHACKELFORD
DB 949 PG 597

NOTE:
SEE SHEETS 11,12,13 FOR -L- RT PROFILE
SEE SHEETS 13,14,15 FOR -L- LT PROFILE
SEE SHEET 16 FOR -RAMP A- PROFILE
SEE SHEET 19 FOR -RAMP D- PROFILE

REVISIONS

MATCH LINE -L- STA. 42+00
SEE SHEET 6

MATCH LINE -L- STA. 56+00
SEE SHEET 8