




5/14/99

NOTE: PERIMETER EROSION CONTROL MEASURES SHALL BE INSTALLED DURING CLEARING AND GRUBBING PHASE.

CLEARING AND GRUBBING EROSION CONTROL FOR CONSTRUCTION SHEET 22

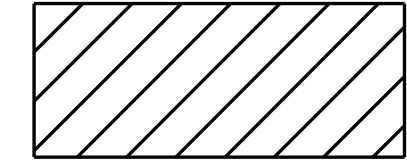


ENVIRONMENTALLY SENSITIVE AREA SEE PROJECT SPECIAL PROVISIONS

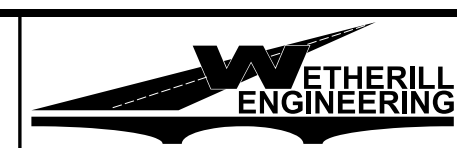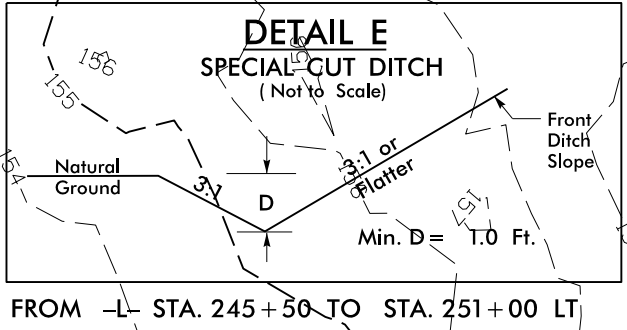

1223 Jones Franklin Rd. Raleigh, N.C. 27606 License No. F-0377 Bus: 919 851 8077 Fax: 919 851 8107

TRANSPORTATION PLANNING/DESIGN - BRIDGE/STRUCTURE DESIGN CIVIL/SITE DESIGN - GIS/GPS - CONSTRUCTION OBSERVATION

PROJECT REFERENCE NO.	SHEET NO.
1-5786	EC-22/CONST. 22
R/W SHEET NO.	
ROADWAY DESIGN ENGINEER	HYDRAULICS ENGINEER
DOCUMENT NOT CONSIDERED FINAL UNLESS ALL SIGNATURES COMPLETED	

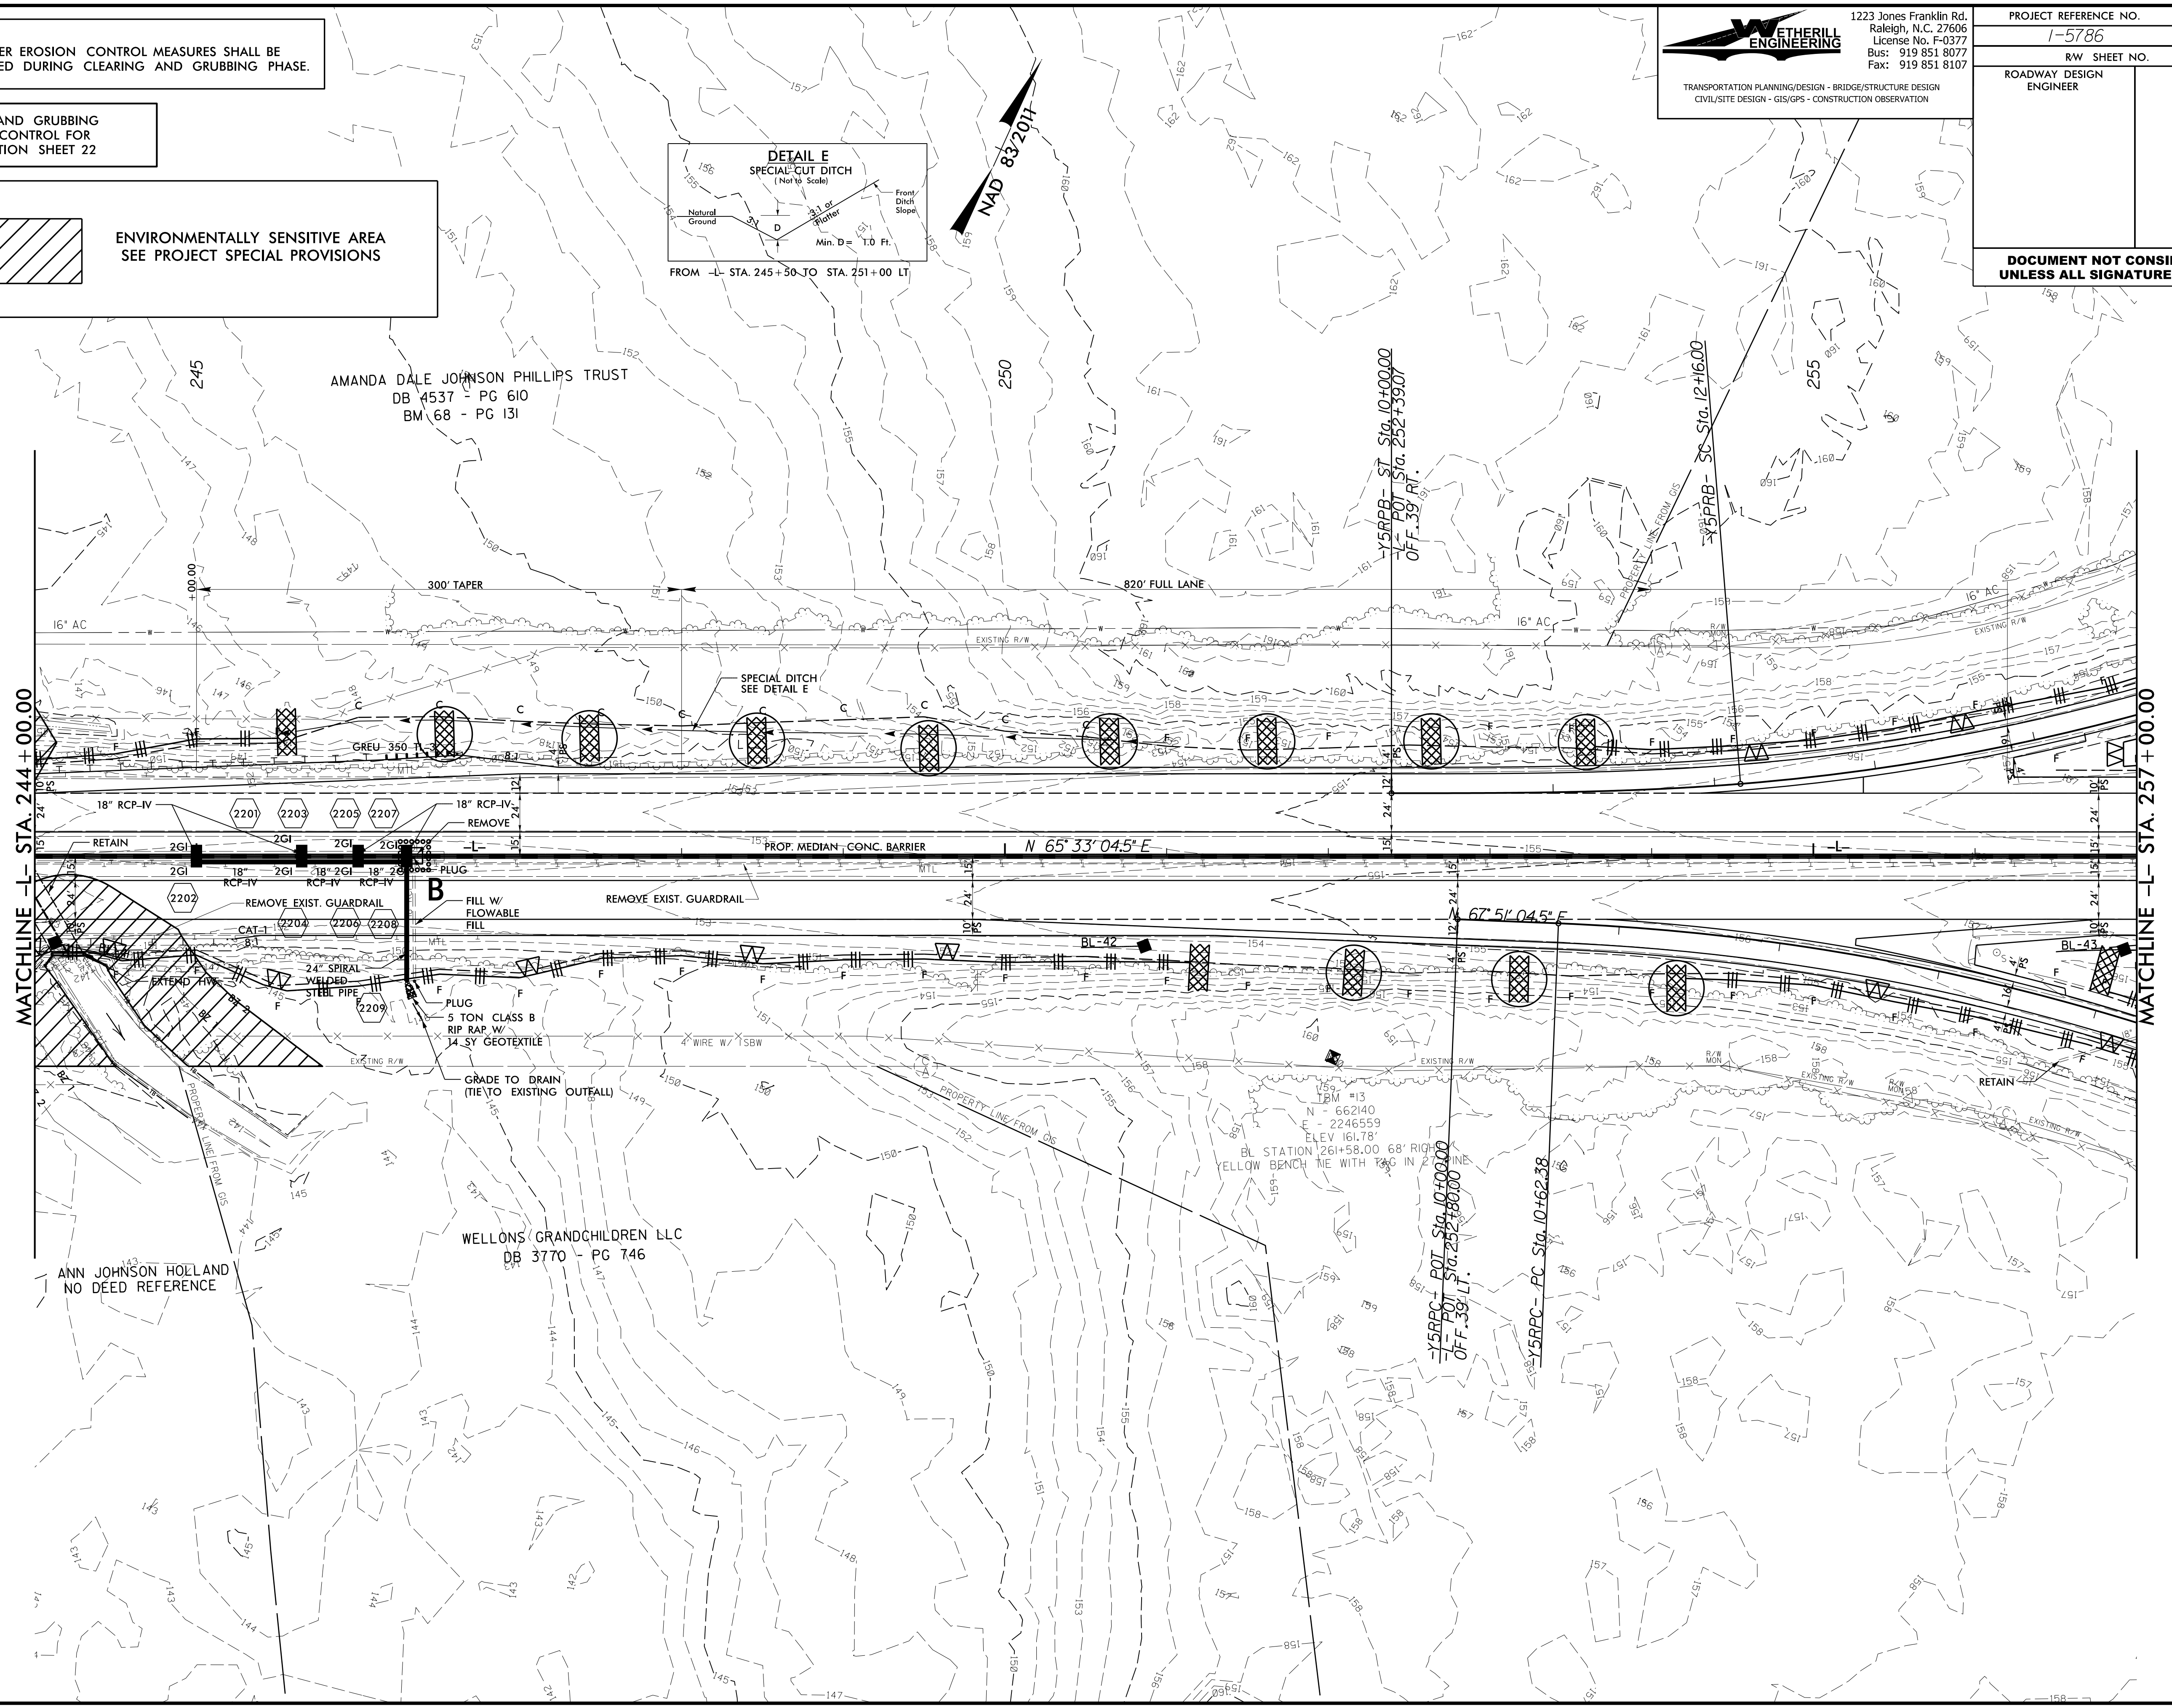

MATCHLINE -L- STA. 244+00.00

MATCHLINE -L- STA. 257+00.00

VERTICAL CURVE DATA: STA. 244+00.00 TO STA. 244+50.00, STA. 244+50.00 TO STA. 245+00.00, STA. 245+00.00 TO STA. 245+50.00, STA. 245+50.00 TO STA. 246+00.00, STA. 246+00.00 TO STA. 246+50.00, STA. 246+50.00 TO STA. 247+00.00, STA. 247+00.00 TO STA. 247+50.00, STA. 247+50.00 TO STA. 248+00.00, STA. 248+00.00 TO STA. 248+50.00, STA. 248+50.00 TO STA. 249+00.00, STA. 249+00.00 TO STA. 249+50.00, STA. 249+50.00 TO STA. 250+00.00, STA. 250+00.00 TO STA. 250+50.00, STA. 250+50.00 TO STA. 251+00.00, STA. 251+00.00 TO STA. 251+50.00, STA. 251+50.00 TO STA. 252+00.00, STA. 252+00.00 TO STA. 252+50.00, STA. 252+50.00 TO STA. 253+00.00, STA. 253+00.00 TO STA. 253+50.00, STA. 253+50.00 TO STA. 254+00.00, STA. 254+00.00 TO STA. 254+50.00, STA. 254+50.00 TO STA. 255+00.00, STA. 255+00.00 TO STA. 255+50.00, STA. 255+50.00 TO STA. 256+00.00, STA. 256+00.00 TO STA. 256+50.00, STA. 256+50.00 TO STA. 257+00.00