

5/14/99



NOTE: PERIMETER EROSION CONTROL MEASURES SHALL BE INSTALLED DURING CLEARING AND GRUBBING PHASE.

CLEARING AND GRUBBING EROSION CONTROL FOR CONSTRUCTION SHEET 30

ETHERILL ENGINEERING
 1223 Jones Franklin Rd.
 Raleigh, N.C. 27606
 License No. F-0377
 Bus: 919 851 8077
 Fax: 919 851 8107

TRANSPORTATION PLANNING/DESIGN • BRIDGE/STRUCTURE DESIGN
 CIVIL/SITE DESIGN • GIS/GPS • CONSTRUCTION OBSERVATION

PROJECT REFERENCE NO.	SHEET NO.
1-5786	EC-30/CONST. 30
RW SHEET NO.	
ROADWAY DESIGN ENGINEER	HYDRAULICS ENGINEER
DOCUMENT NOT CONSIDERED FINAL UNLESS ALL SIGNATURES COMPLETED	

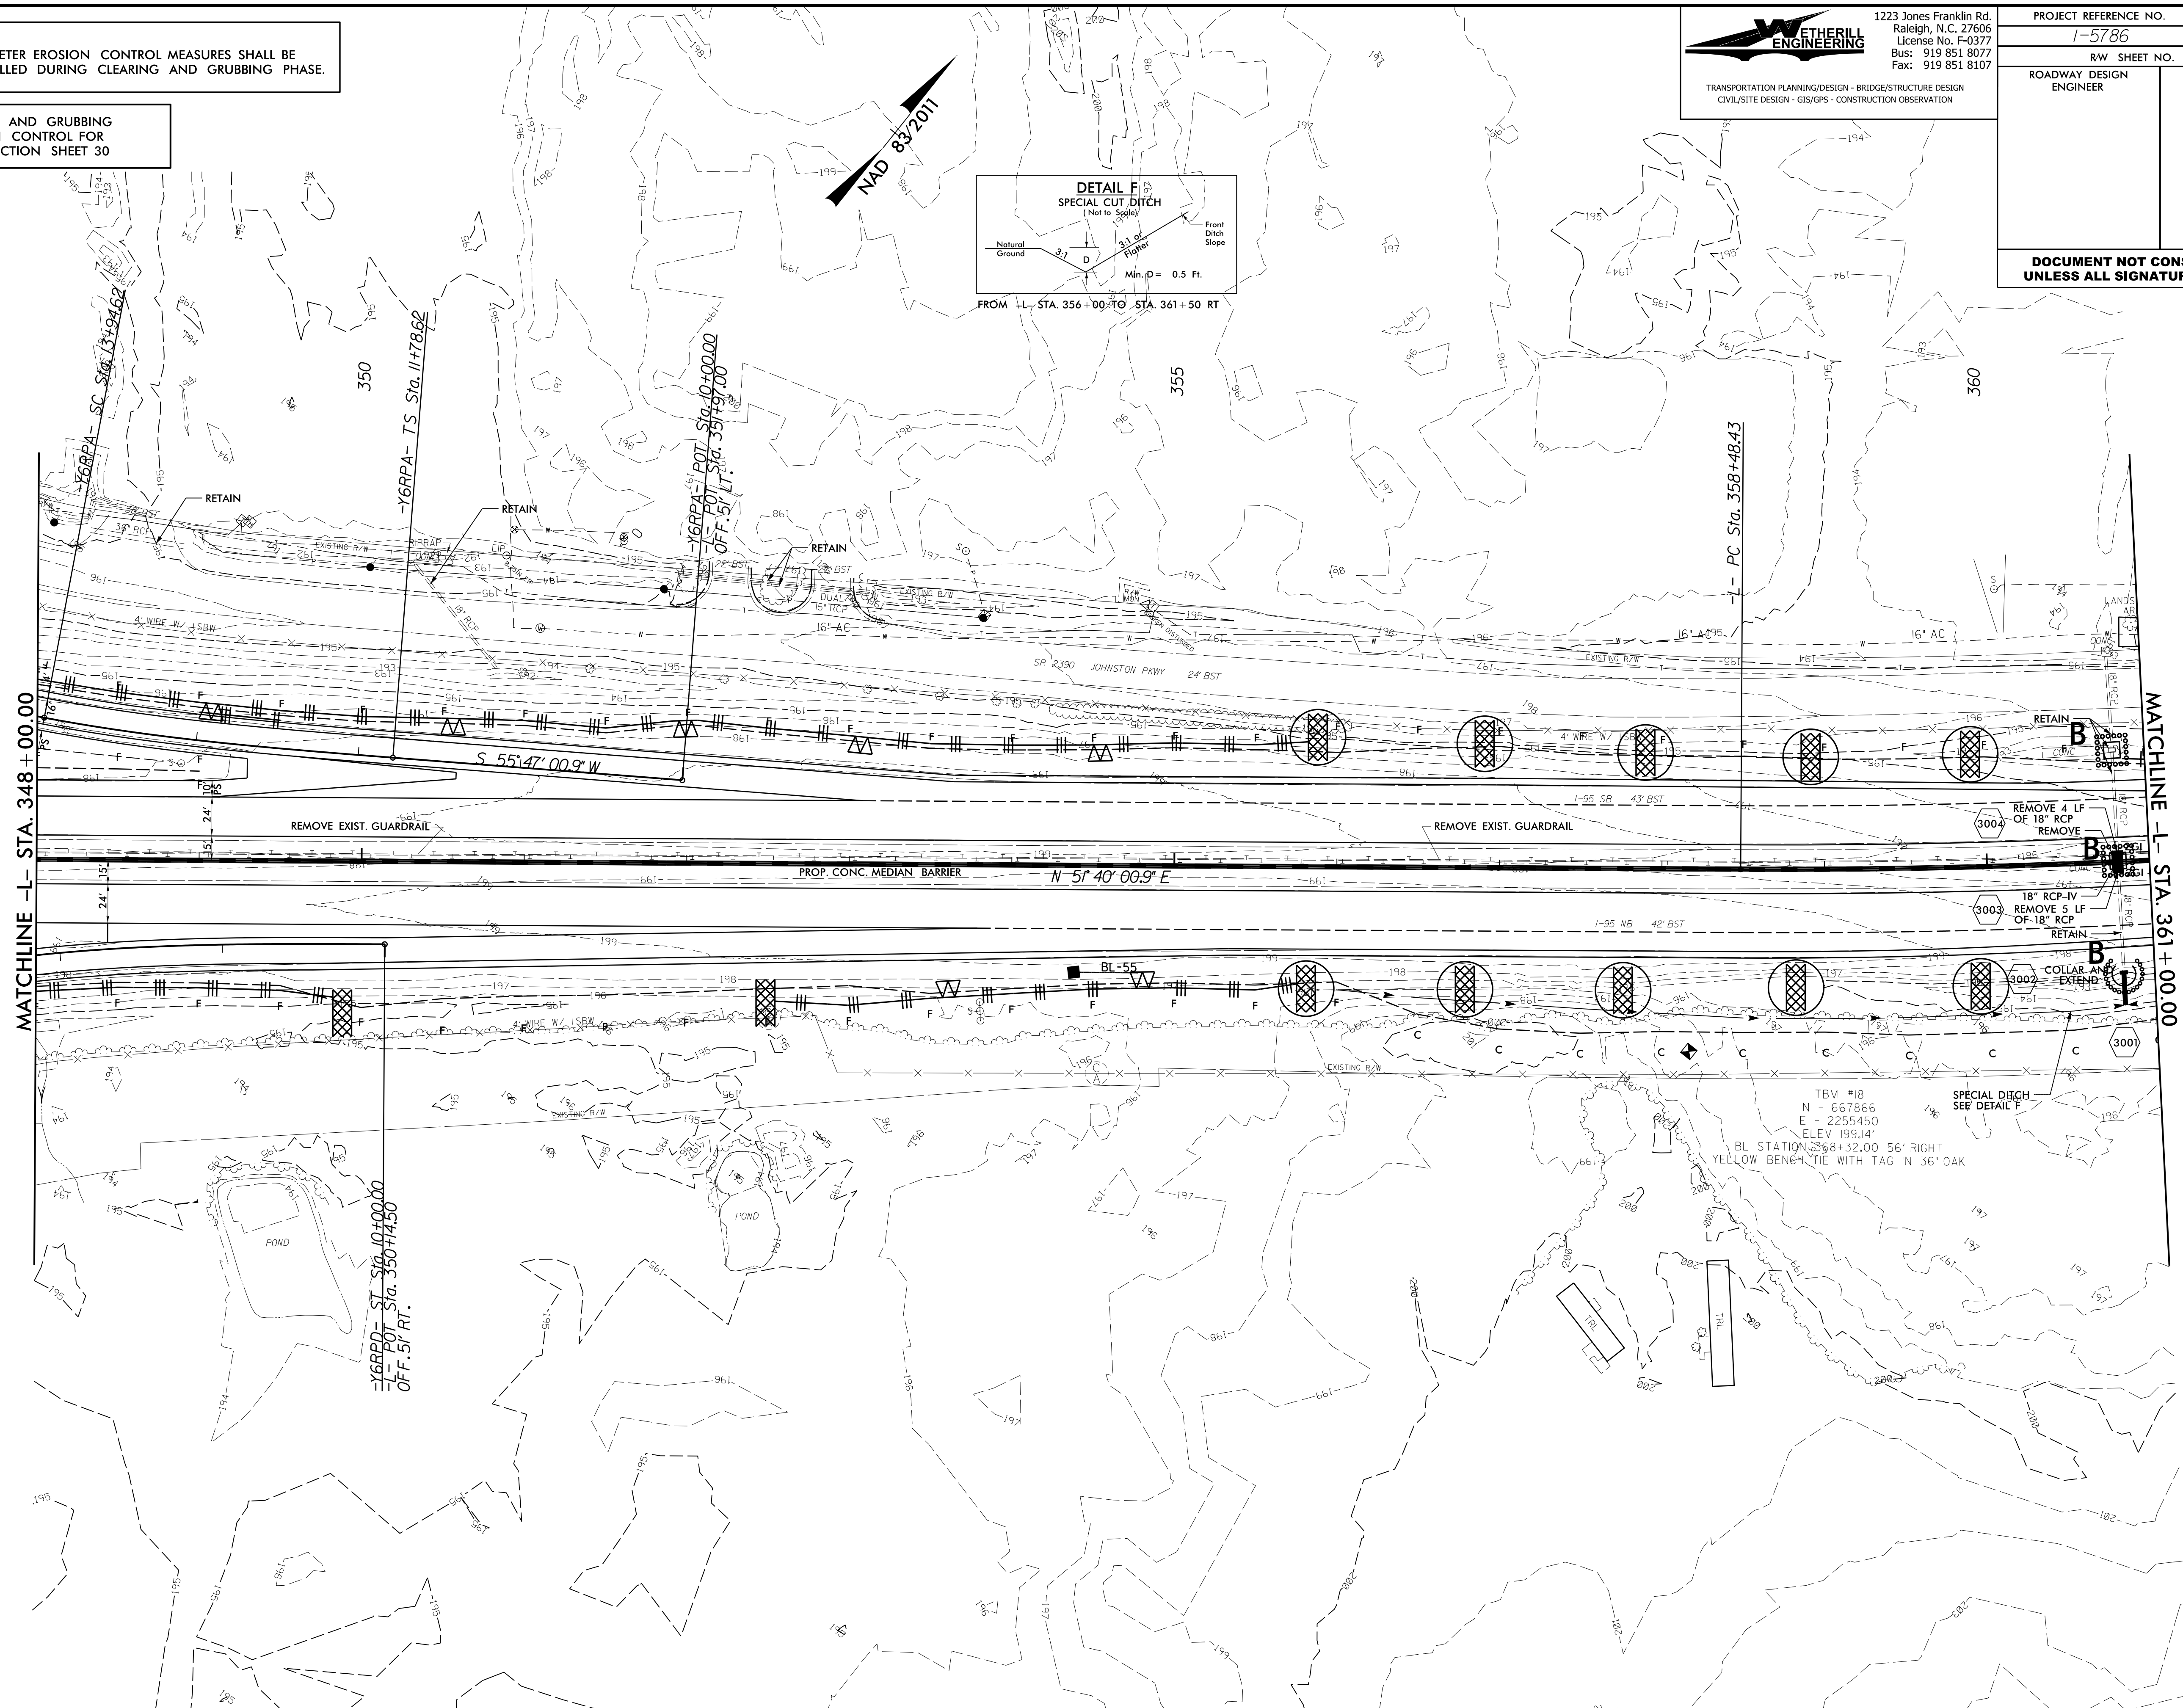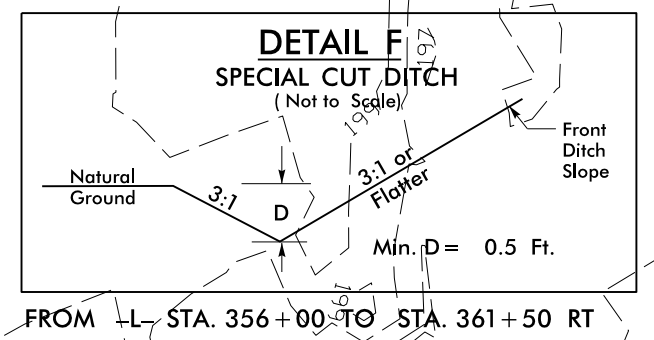

MATCHLINE L- STA. 348+00.00

MATCHLINE L- STA. 361+00.00

Y6RPA- L- POT Sta. 350+14.50
L- OFF. 51' RT.

Y6RPA- L- POT Sta. 351+19.00
L- OFF. 51' RT.

L- PC Sta. 358+48.43

TBM #18
N - 667866
E - 2255450
ELEV 199.14'
BL STATION 358+32.00 56' RIGHT
YELLOW BENCH TIE WITH TAG IN 36" OAK

SPECIAL DITCH
SEE DETAIL F

5/14/99