

5/14/99

NOTE: PERIMETER EROSION CONTROL MEASURES SHALL BE INSTALLED DURING CLEARING AND GRUBBING PHASE.

CLEARING AND GRUBBING EROSION CONTROL FOR CONSTRUCTION SHEET 36


ETHERILL ENGINEERING
 1223 Jones Franklin Rd.
 Raleigh, N.C. 27606
 License No. F-0377
 Bus: 919 851 8077
 Fax: 919 851 8107

TRANSPORTATION PLANNING/DESIGN • BRIDGE/STRUCTURE DESIGN
 CIVIL/SITE DESIGN - GIS/GPS - CONSTRUCTION OBSERVATION

PROJECT REFERENCE NO.	SHEET NO.
1-5786	EC-36/CONST. 36
RW SHEET NO.	
ROADWAY DESIGN ENGINEER	HYDRAULICS ENGINEER

DOCUMENT NOT CONSIDERED FINAL UNLESS ALL SIGNATURES COMPLETED

-Y4- APPROACH WORK TO BE PERFORMED UNDER FUTURE CONSTRUCTION REVISION

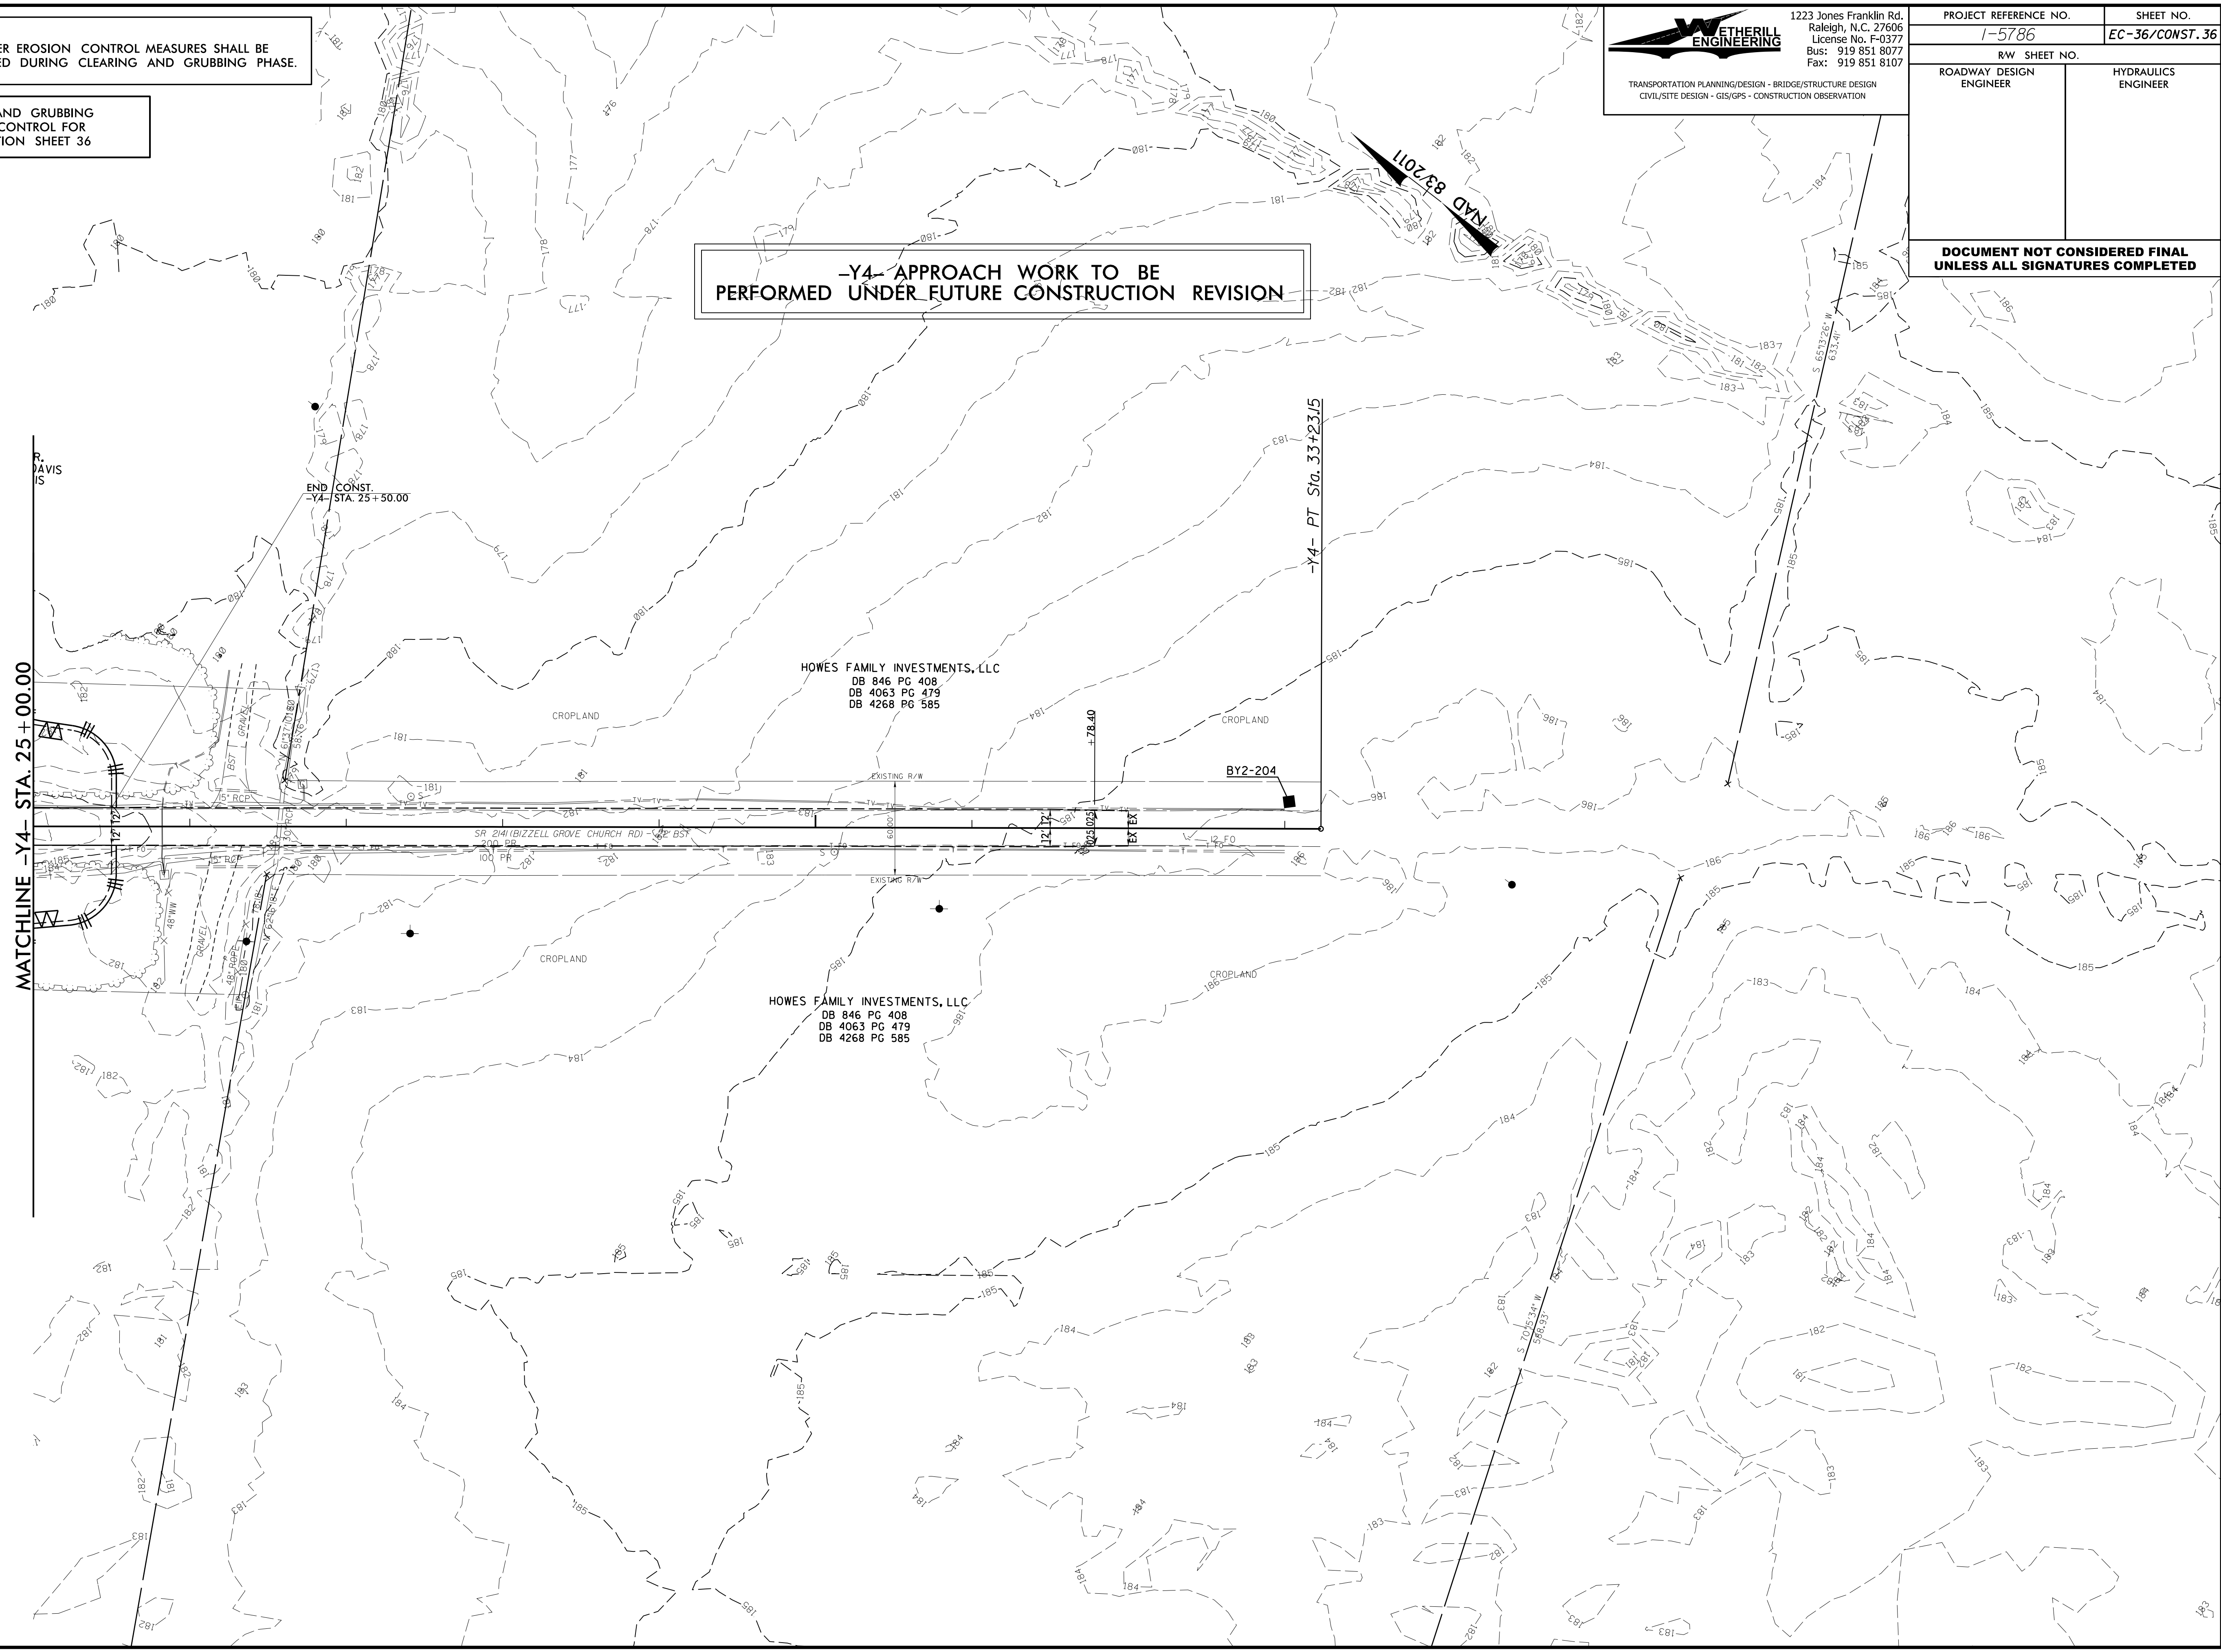

MATCHLINE -Y4- STA. 25+00.00

-Y4- PT Sta. 33+23.15

END CONST -Y4- STA. 25+50.00

HOWES FAMILY INVESTMENTS, LLC
DB 846 PG 408
DB 4063 PG 479
DB 4268 PG 585

HOWES FAMILY INVESTMENTS, LLC
DB 846 PG 408
DB 4063 PG 479
DB 4268 PG 585

BY2-204

5/14/99