





8/17/99
6/23/2017 Ec.dsn_psh_06.cg.dgn

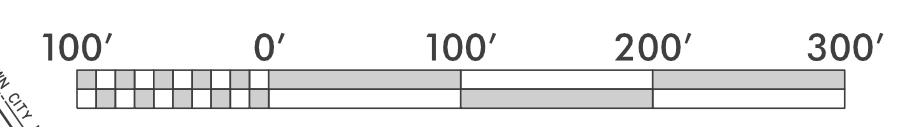

MATCHLINE -Y1- STA. 39+50.00 SHEET 13

PROJECT REFERENCE NO. U-2579C	SHEET NO. EC-06/CONST.06
RW SHEET NO.	
ROADWAY DESIGN ENGINEER	HYDRAULICS ENGINEER
DOCUMENT NOT CONSIDERED FINAL UNLESS ALL SIGNATURES COMPLETED	

**CLEARING AND GRUBBING
EROSION CONTROL FOR
CONSTRUCTION SHEET 06**

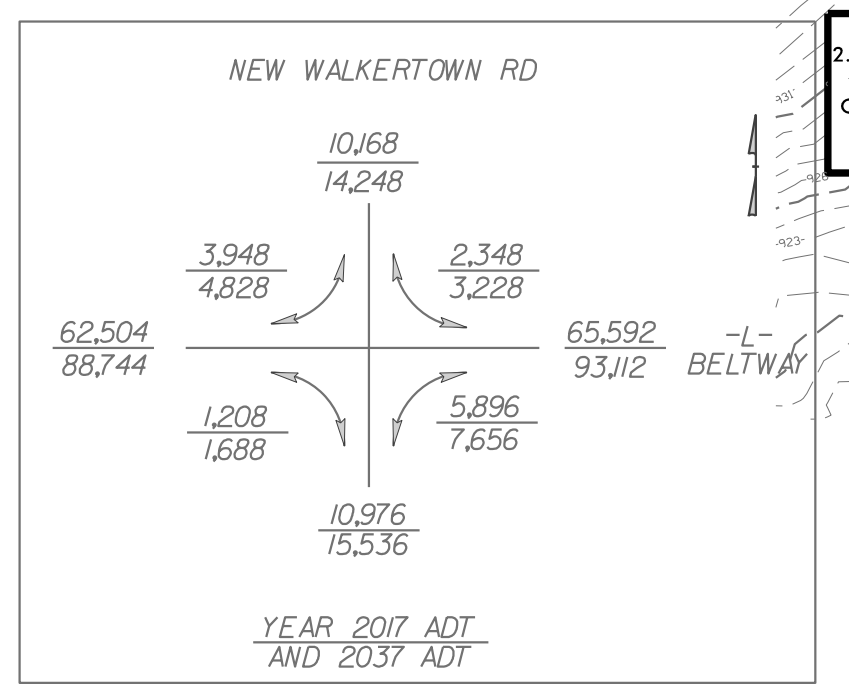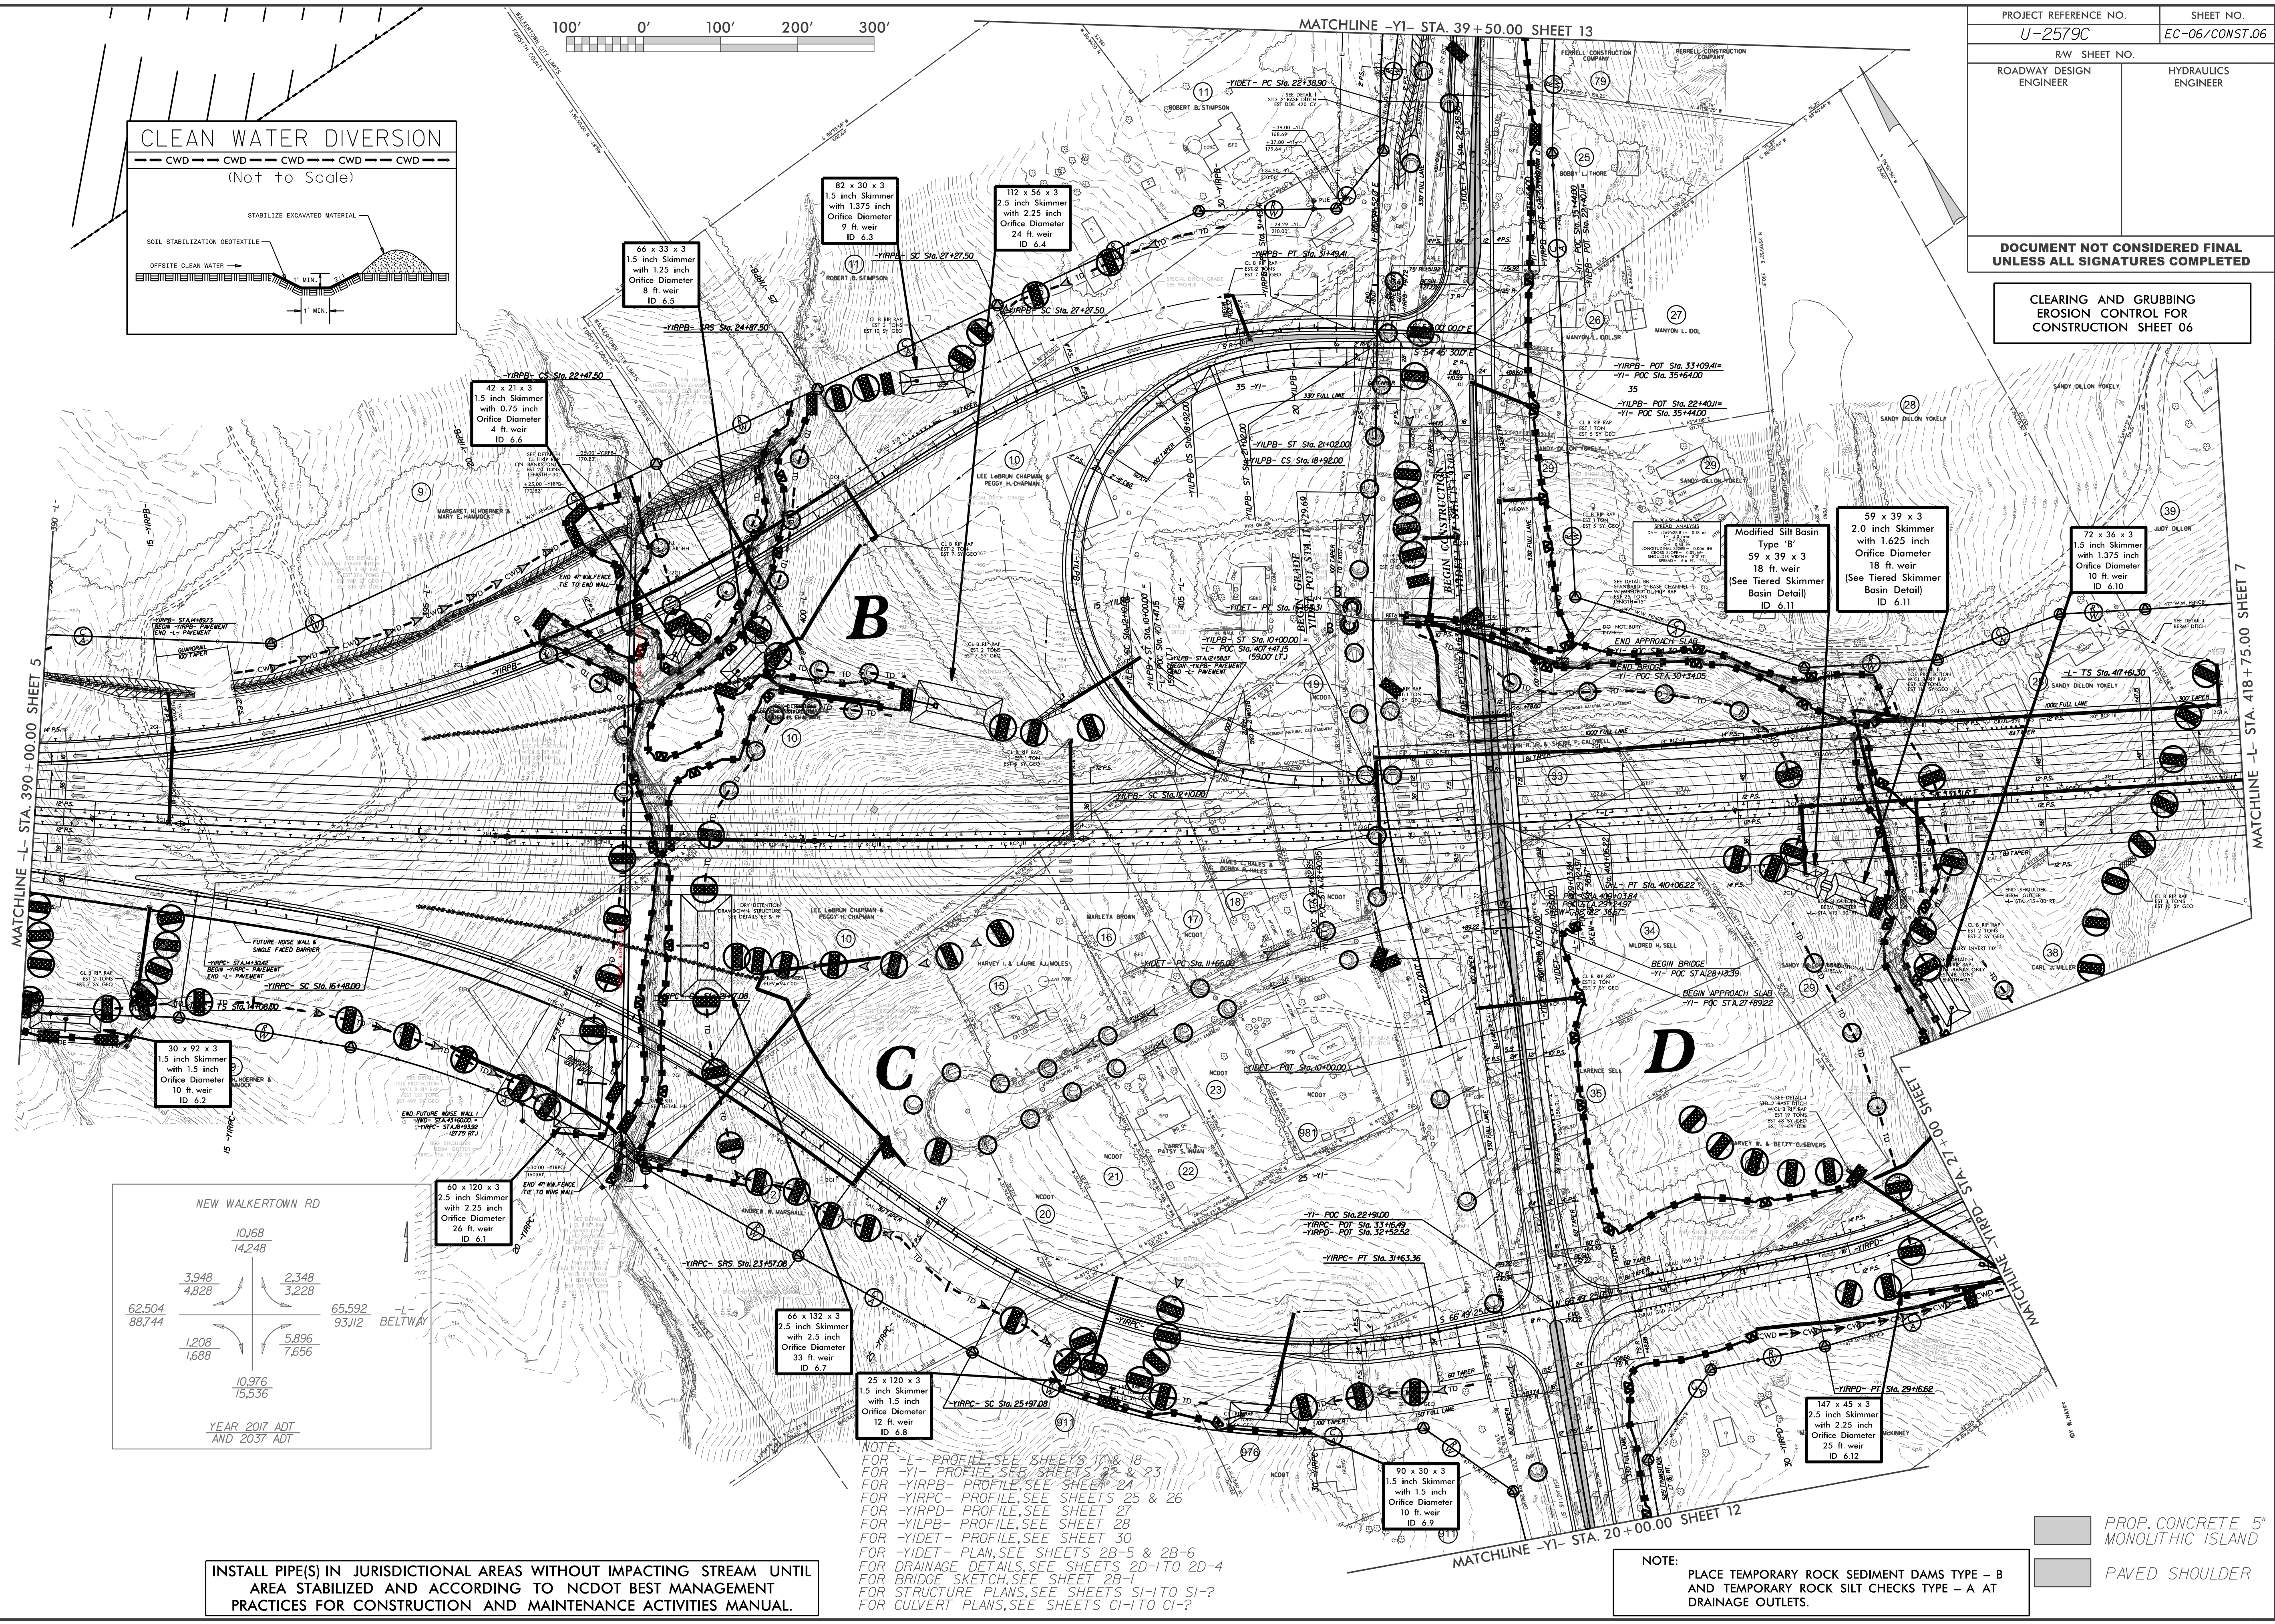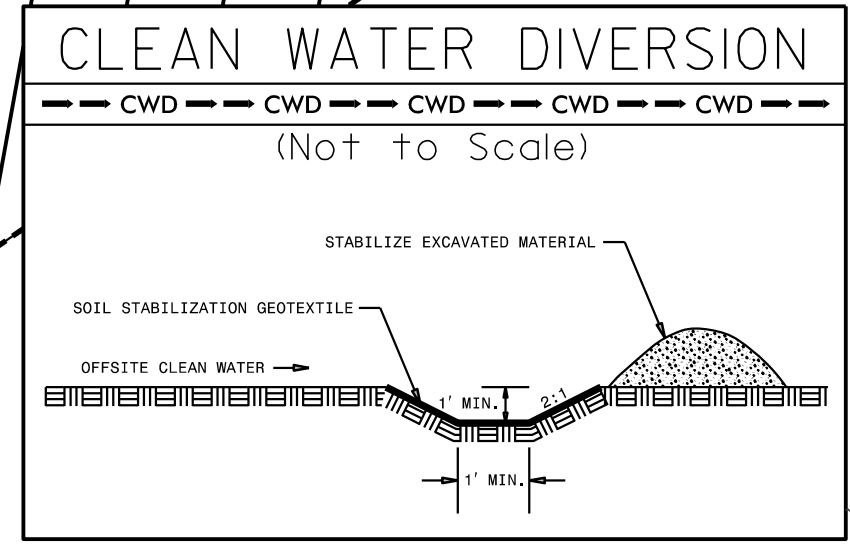

NOTE:
FOR -L- PROFILE, SEE SHEETS 17 & 18
FOR -Y1- PROFILE, SEE SHEETS 22 & 23
FOR -YIRPB- PROFILE, SEE SHEET 24
FOR -YIRPC- PROFILE, SEE SHEETS 25 & 26
FOR -YIRPD- PROFILE, SEE SHEET 27
FOR -YILPB- PROFILE, SEE SHEET 28
FOR -YIDET- PROFILE, SEE SHEET 30
FOR -YIDET- PLAN, SEE SHEETS 2B-5 & 2B-6
FOR DRAINAGE DETAILS, SEE SHEETS 2D-1 TO 2D-4
FOR BRIDGE SKETCH, SEE SHEET 2B-1
FOR STRUCTURE PLANS, SEE SHEETS S1-1 TO S1-7
FOR CULVERT PLANS, SEE SHEETS C1-1 TO C1-7

INSTALL PIPE(S) IN JURISDICTIONAL AREAS WITHOUT IMPACTING STREAM UNTIL AREA STABILIZED AND ACCORDING TO NCDOT BEST MANAGEMENT PRACTICES FOR CONSTRUCTION AND MAINTENANCE ACTIVITIES MANUAL.

NOTE:
PLACE TEMPORARY ROCK SEDIMENT DAMS TYPE - B AND TEMPORARY ROCK SILT CHECKS TYPE - A AT DRAINAGE OUTLETS.



MATCHLINE -L- STA. 390+00.00 SHEET 5

MATCHLINE -L- STA. 418+75.00 SHEET 7

MATCHLINE -Y1- STA. 20+00.00 SHEET 12