
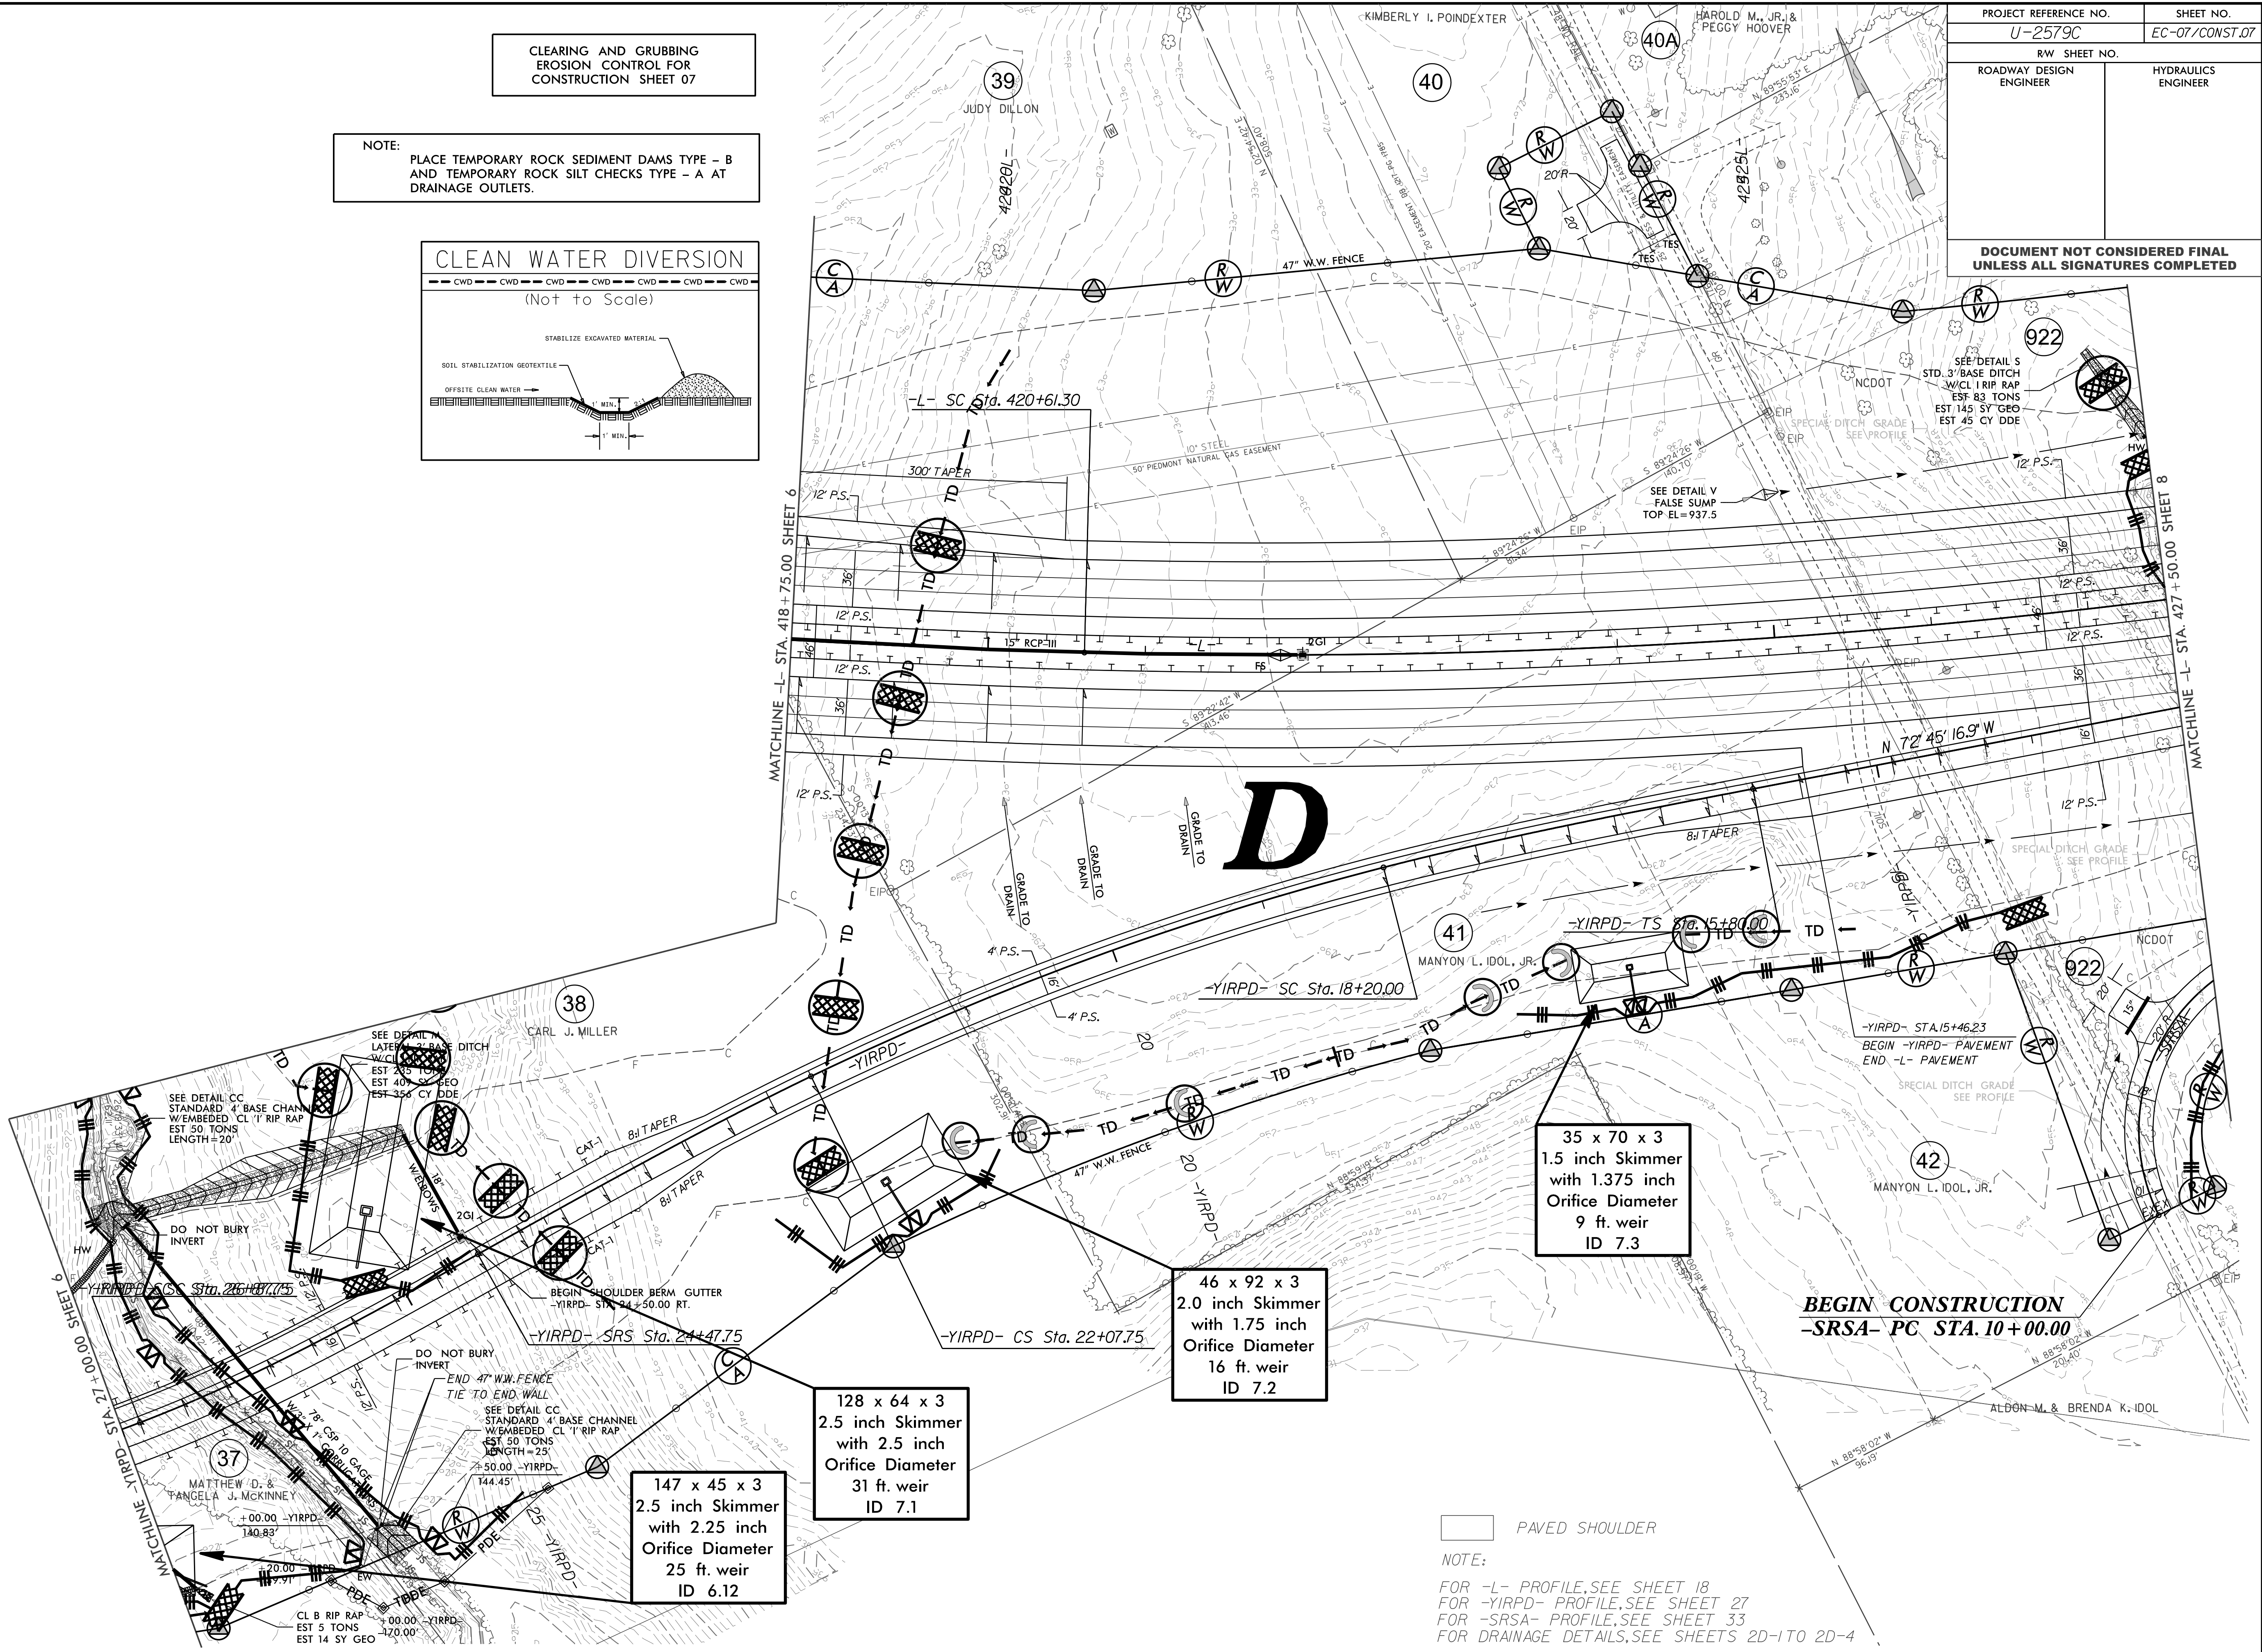


PROJECT REFERENCE NO. U-2579C	SHEET NO. EC-07/CONST.07
RW SHEET NO.	
ROADWAY DESIGN ENGINEER	HYDRAULICS ENGINEER
DOCUMENT NOT CONSIDERED FINAL UNLESS ALL SIGNATURES COMPLETED	

CLEARING AND GRUBBING
EROSION CONTROL FOR
CONSTRUCTION SHEET 07

NOTE:
PLACE TEMPORARY ROCK SEDIMENT DAMS TYPE - B
AND TEMPORARY ROCK SILT CHECKS TYPE - A AT
DRAINAGE OUTLETS.

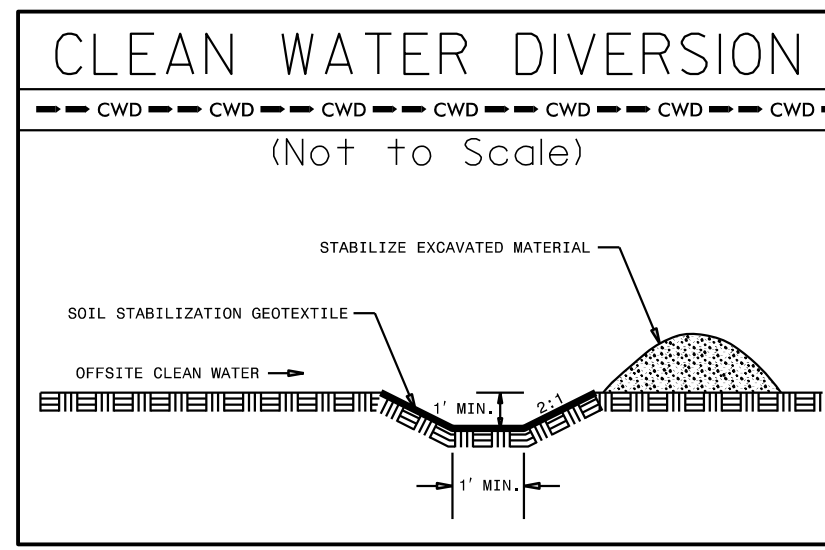

35 x 70 x 3
1.5 inch Skimmer
with 1.375 inch
Orifice Diameter
9 ft. weir
ID 7.3

46 x 92 x 3
2.0 inch Skimmer
with 1.75 inch
Orifice Diameter
16 ft. weir
ID 7.2

128 x 64 x 3
2.5 inch Skimmer
with 2.5 inch
Orifice Diameter
31 ft. weir
ID 7.1

147 x 45 x 3
2.5 inch Skimmer
with 2.25 inch
Orifice Diameter
25 ft. weir
ID 6.12

BEGIN CONSTRUCTION
-SRSA- PC STA. 10+00.00

PAVED SHOULDER

NOTE:
FOR -L- PROFILE, SEE SHEET 18
FOR -YIRPD- PROFILE, SEE SHEET 27
FOR -SRSA- PROFILE, SEE SHEET 33
FOR DRAINAGE DETAILS, SEE SHEETS 2D-1 TO 2D-4