


NOTE:  
PLACE TEMPORARY ROCK SEDIMENT DAMS TYPE - B  
AND TEMPORARY ROCK SILT CHECKS TYPE - A AT  
DRAINAGE OUTLETS.

PROJECT REFERENCE NO.	SHEET NO.
U-2579C	EC-13/CONST.13
RW SHEET NO.	
ROADWAY DESIGN ENGINEER	HYDRAULICS ENGINEER

DOCUMENT NOT CONSIDERED FINAL  
UNLESS ALL SIGNATURES COMPLETED

CLEARING AND GRUBBING  
EROSION CONTROL FOR  
CONSTRUCTION SHEET 13

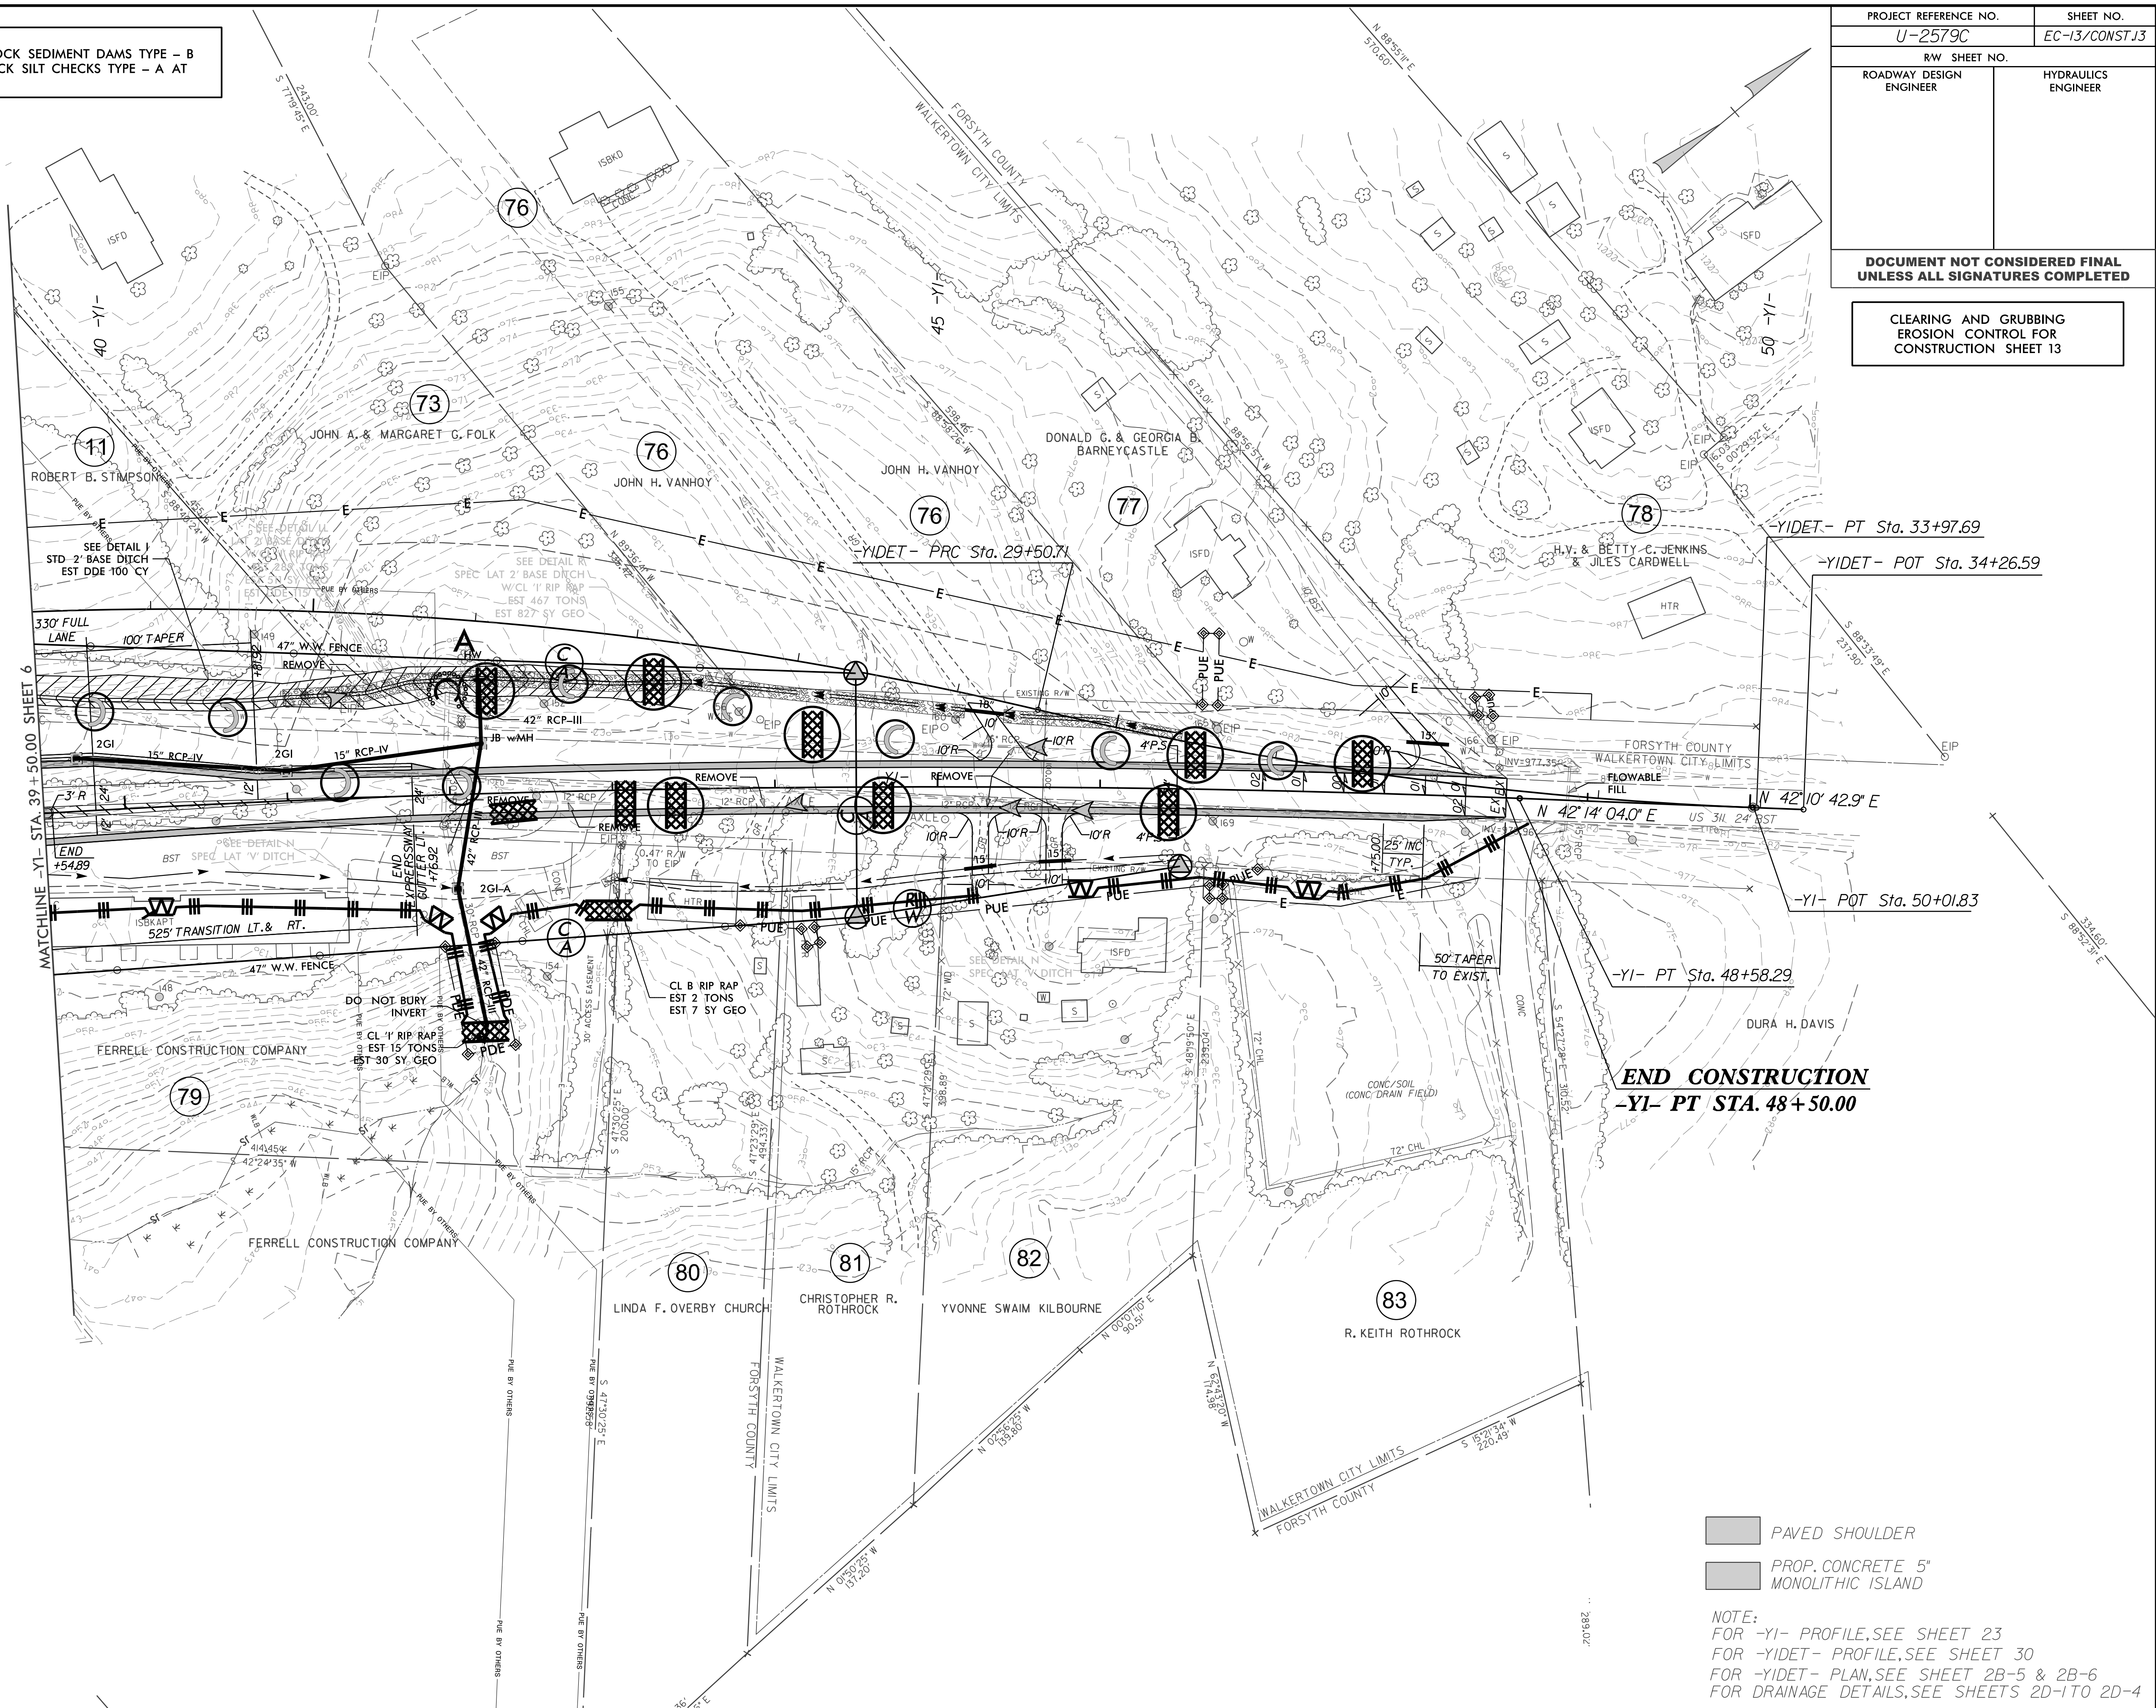

- PAVED SHOULDER
- PROP. CONCRETE 5' MONOLITHIC ISLAND

NOTE:  
FOR -YI- PROFILE, SEE SHEET 23  
FOR -YIDET- PROFILE, SEE SHEET 30  
FOR -YIDET- PLAN, SEE SHEETS 2B-5 & 2B-6  
FOR DRAINAGE DETAILS, SEE SHEETS 2D-1 TO 2D-4