


NOTE:
PLACE TEMPORARY ROCK SEDIMENT DAMS TYPE - B
AND TEMPORARY ROCK SILT CHECKS TYPE - A AT
DRAINAGE OUTLETS.

PROJECT REFERENCE NO.	SHEET NO.
U-2579C	EC-14/CONST.14
RW SHEET NO.	
ROADWAY DESIGN ENGINEER	HYDRAULICS ENGINEER
DOCUMENT NOT CONSIDERED FINAL UNLESS ALL SIGNATURES COMPLETED	

CLEARING AND GRUBBING
EROSION CONTROL FOR
CONSTRUCTION SHEET 14

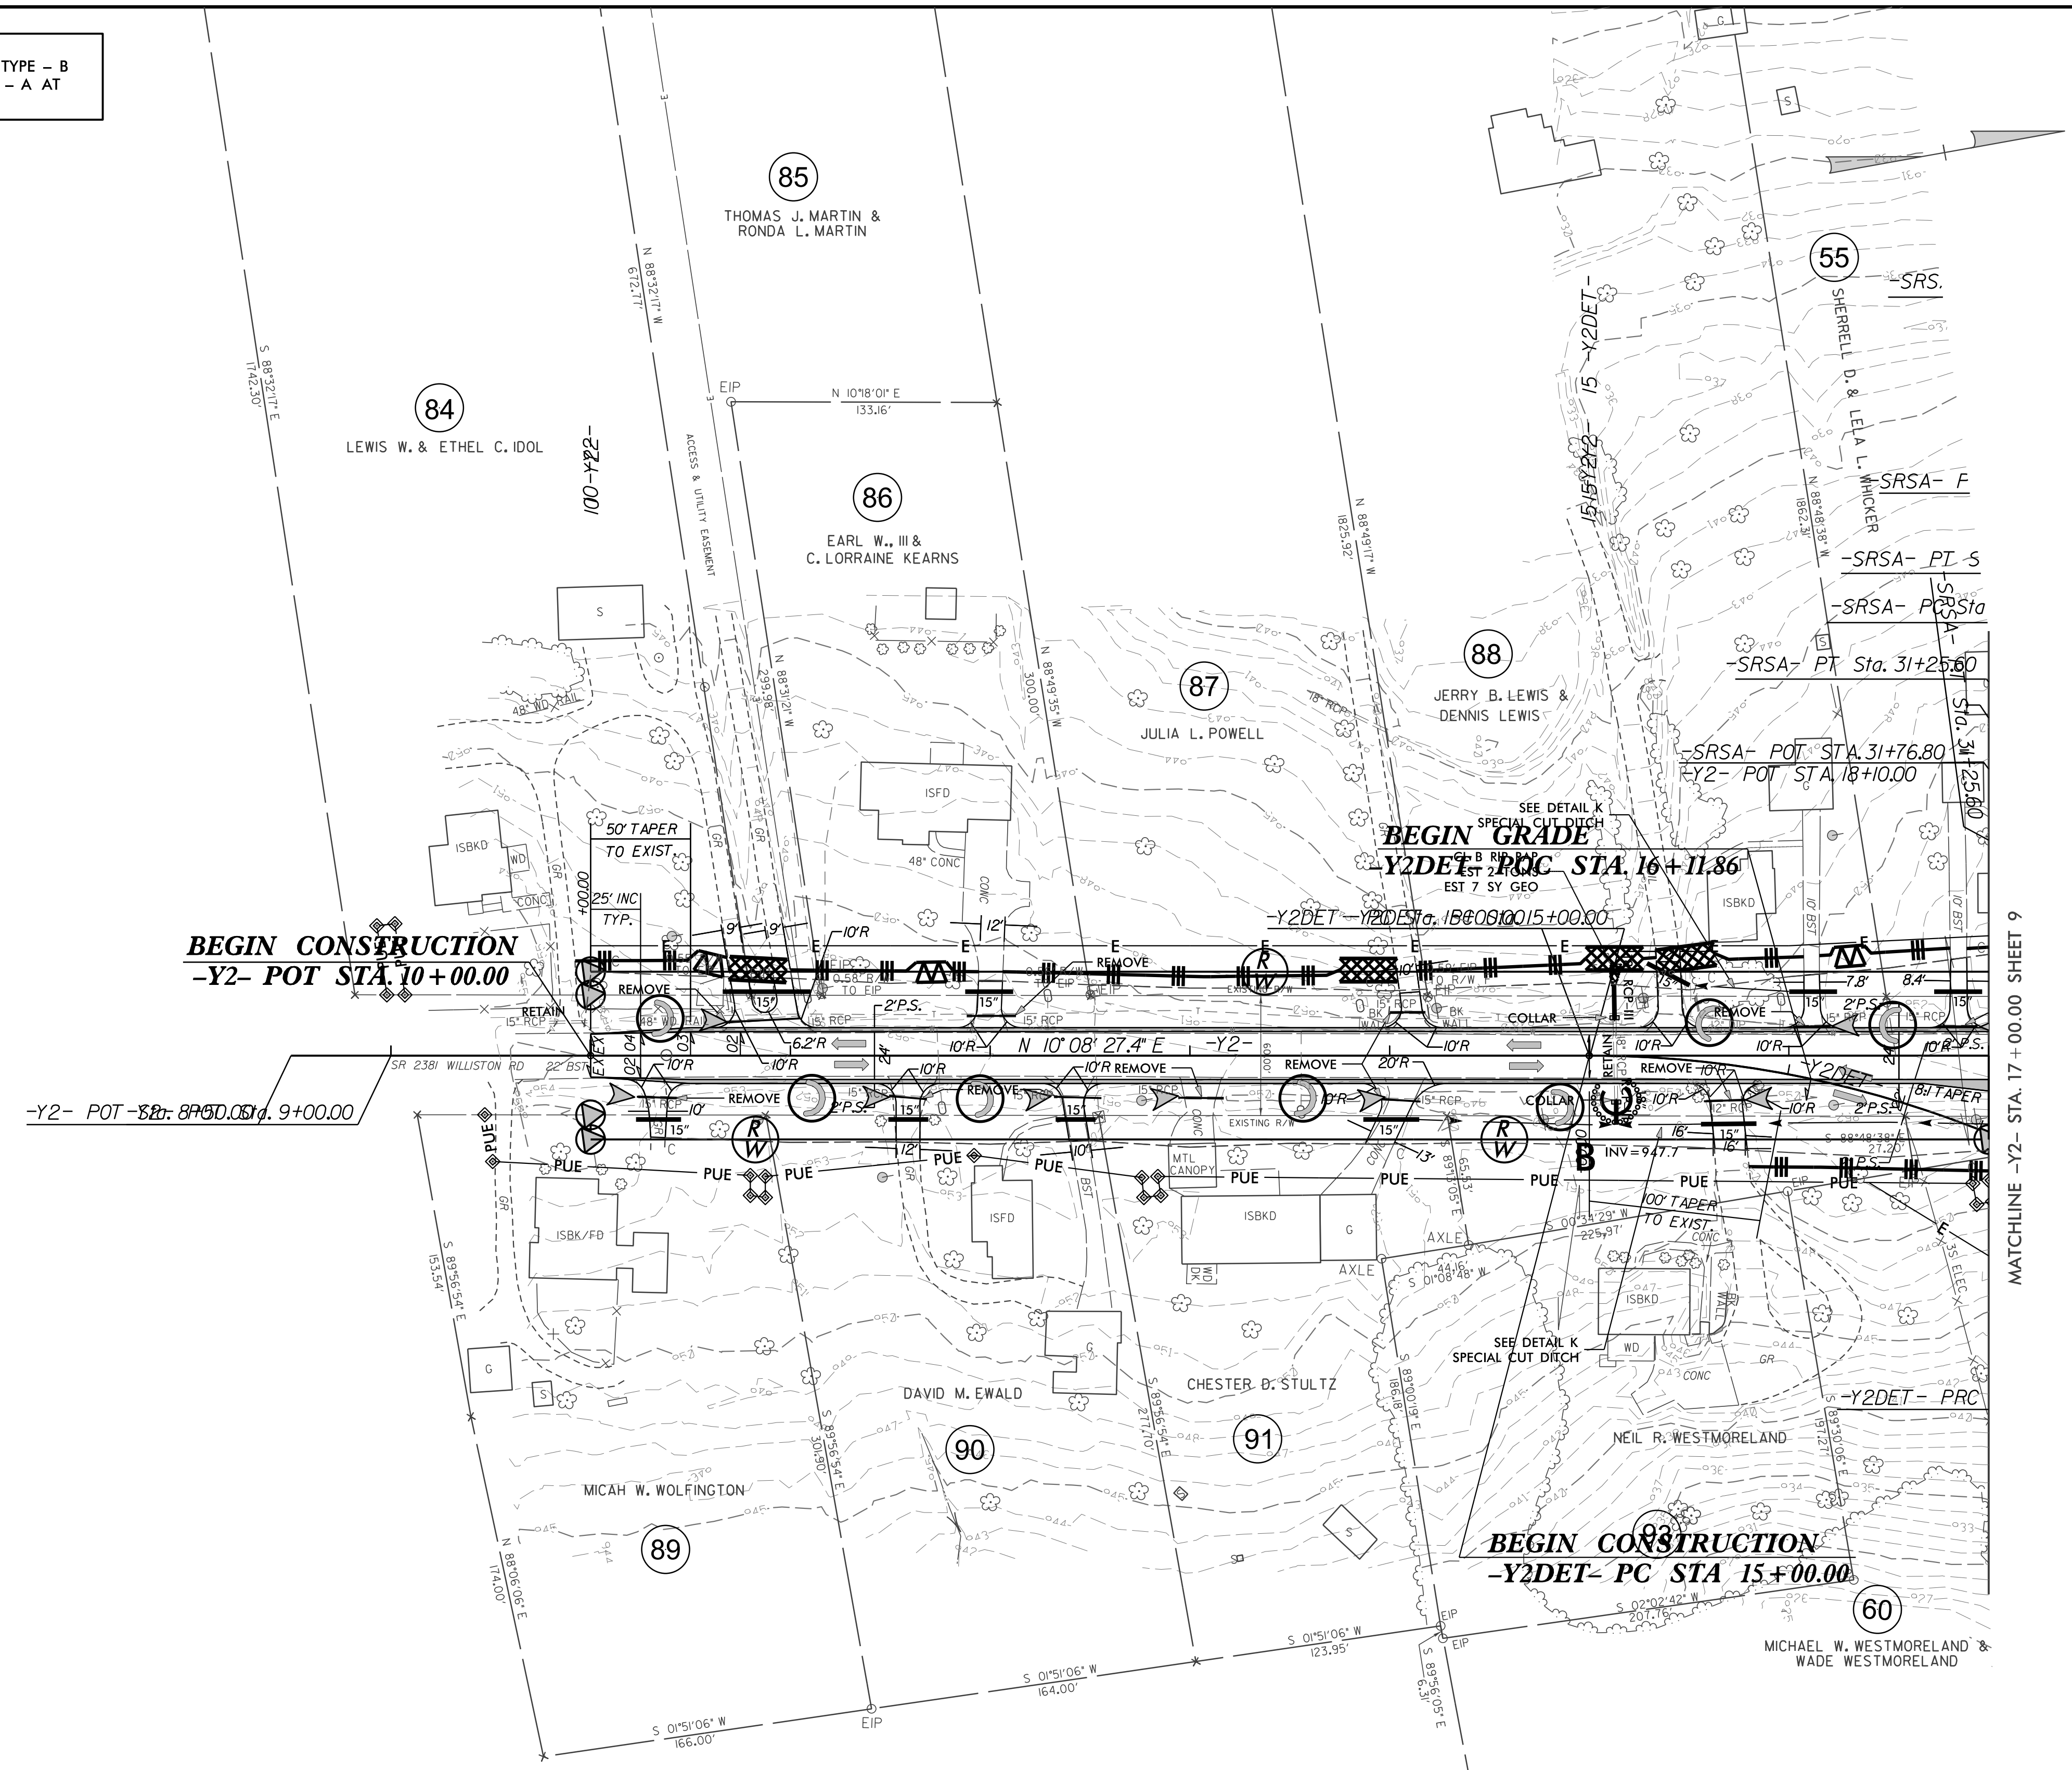

PAVED SHOULDER

NOTE:
FOR -Y2- PROFILE, SEE SHEET 29
FOR -Y2DET- PLAN, SEE SHEET 28-7
FOR -Y2DET- PROFILE, SEE SHEET 31
FOR DRAINAGE DETAILS, SEE SHEETS 2D-1 TO 2D-4