


PROJECT REFERENCE NO.	SHEET NO.
U-2579C	EC-26/CONST.10
RW SHEET NO.	
ROADWAY DESIGN ENGINEER	HYDRAULICS ENGINEER
DOCUMENT NOT CONSIDERED FINAL UNLESS ALL SIGNATURES COMPLETED	

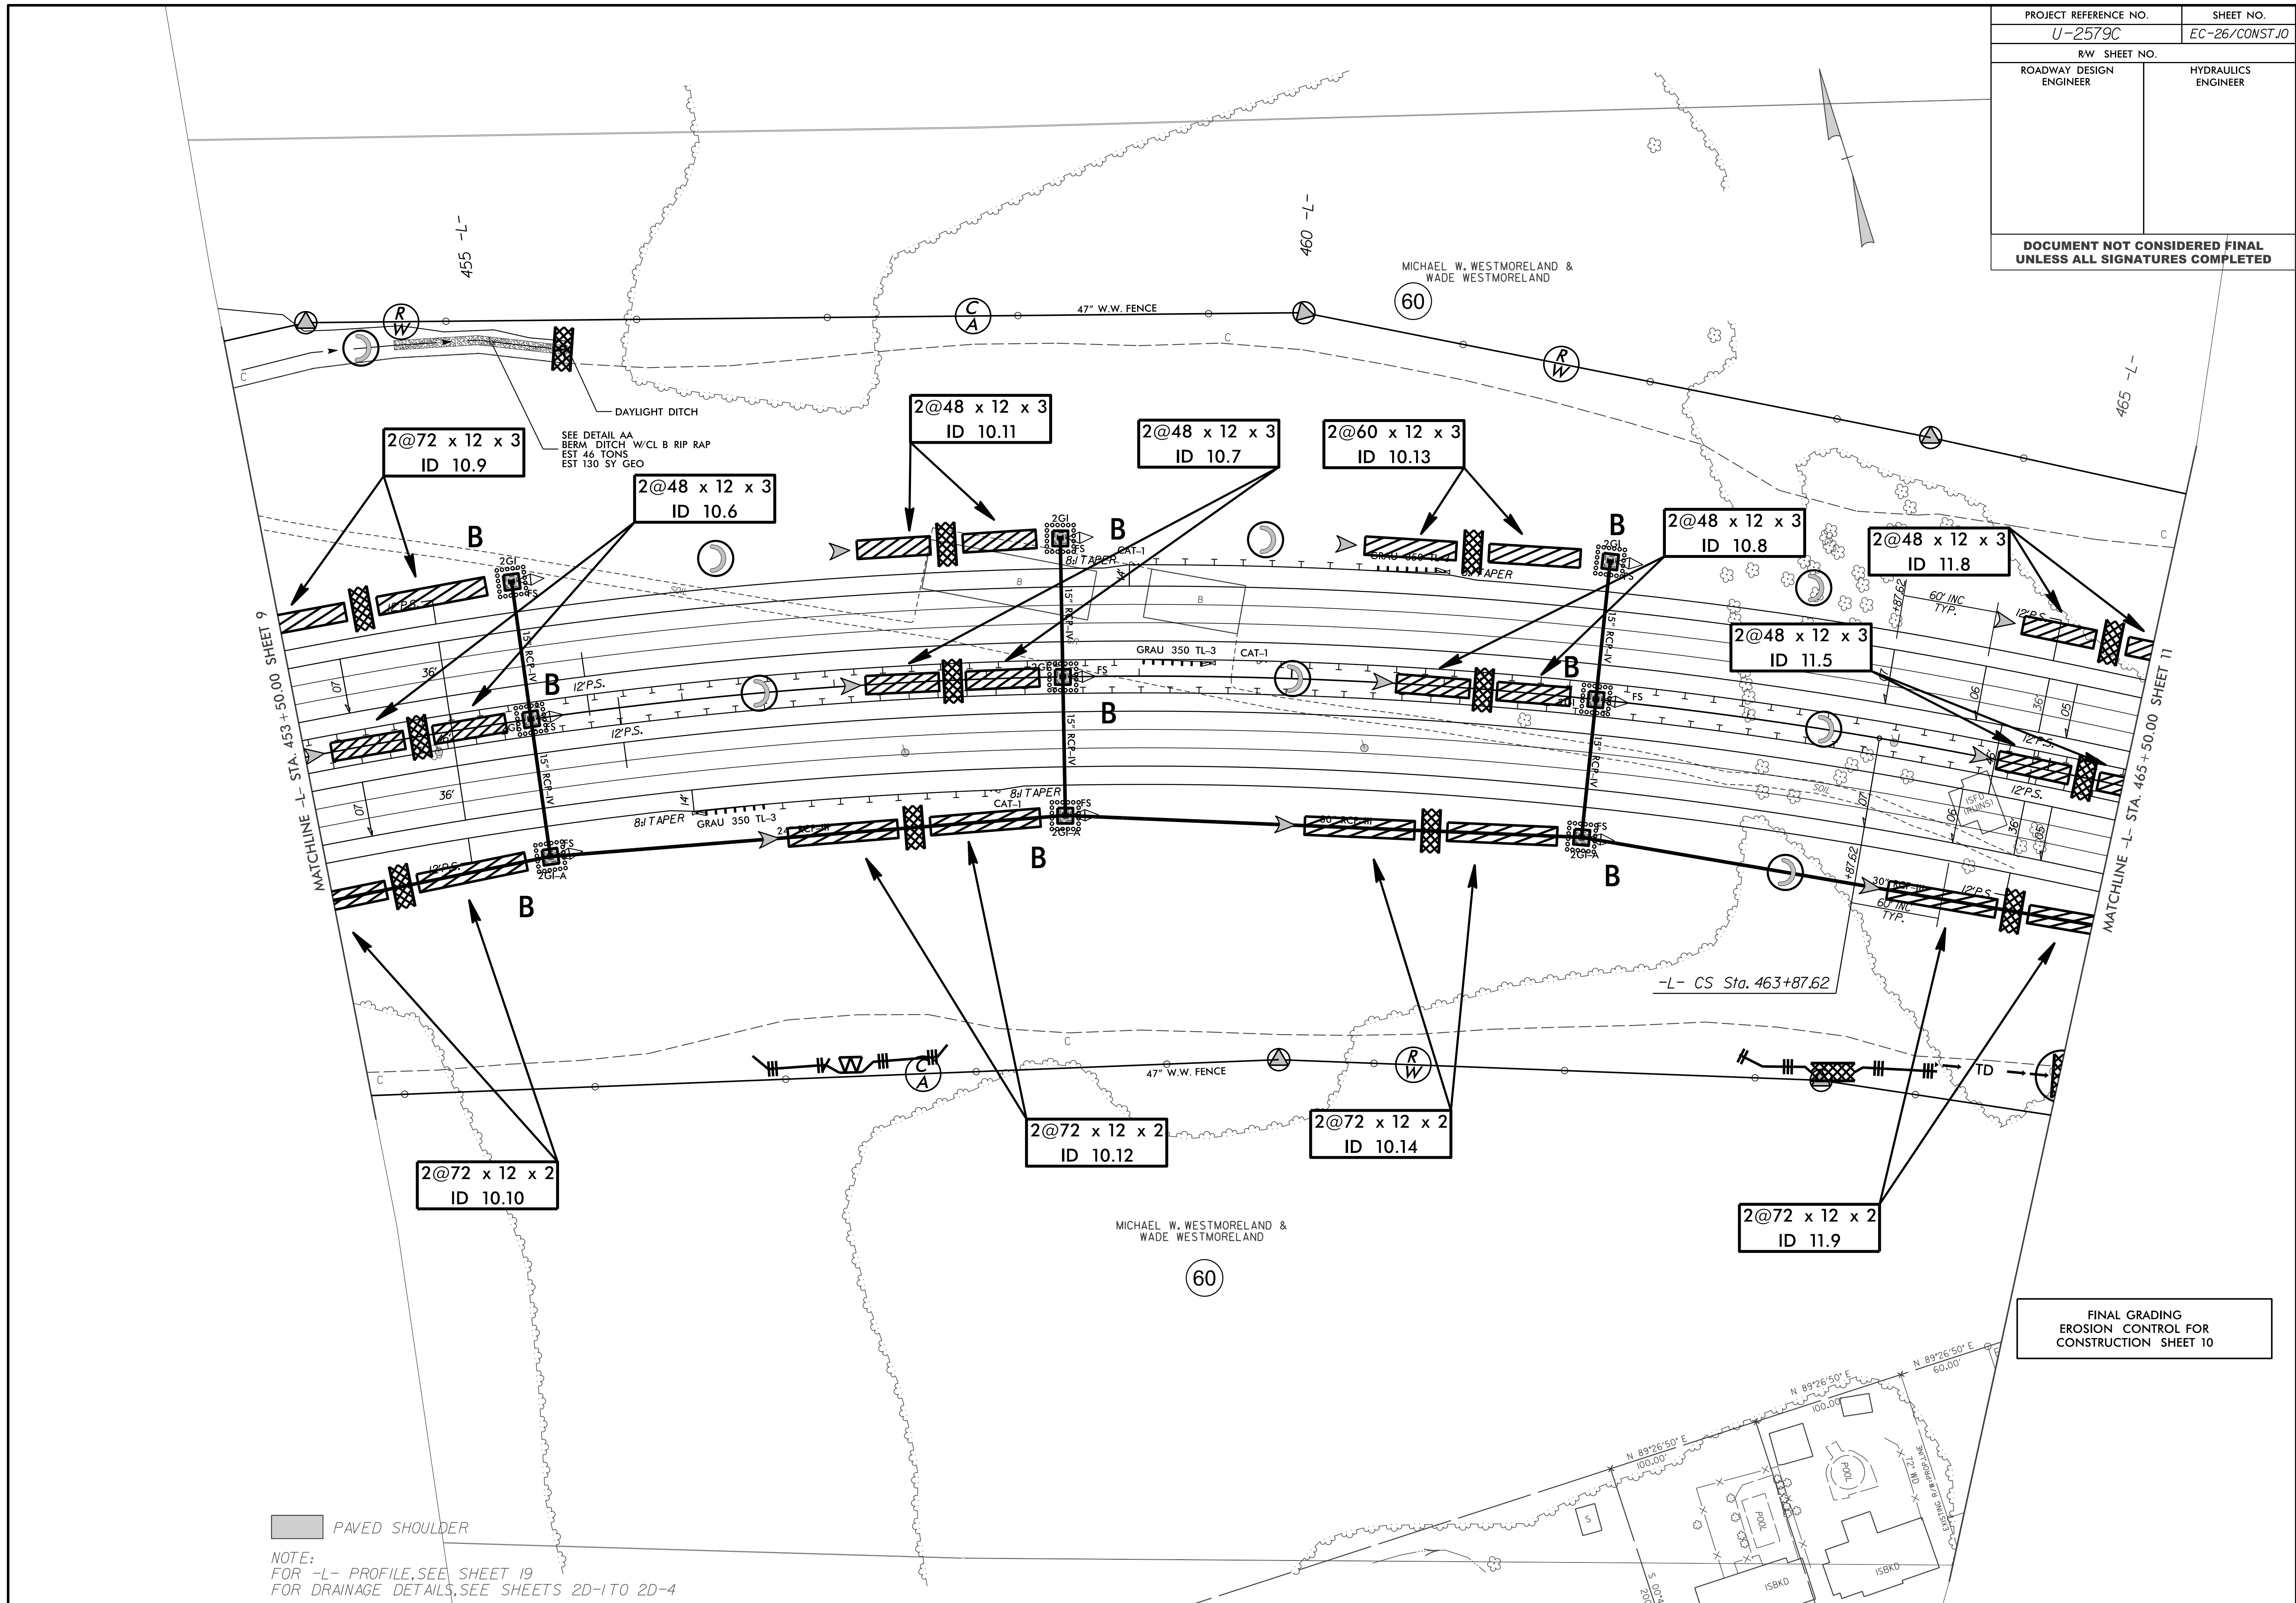

PAVED SHOULDER  
 NOTE:  
 FOR -L- PROFILE, SEE SHEET 19  
 FOR DRAINAGE DETAILS, SEE SHEETS 2D-1 TO 2D-4

FINAL GRADING  
 EROSION CONTROL FOR  
 CONSTRUCTION SHEET 10