


NOTE:  
PLACE TEMPORARY ROCK SEDIMENT DAMS TYPE - B  
AND TEMPORARY SILT CHECKS TYPE - A AT  
DRAINAGE OUTLETS.

CLEARING AND GRUBBING  
EROSION CONTROL FOR  
CONSTRUCTION SHEET 07

PROJECT REFERENCE NO. 1-4729A	SHEET NO. EC-07/CONST.07
RW SHEET NO.	
ROADWAY DESIGN ENGINEER	HYDRAULICS ENGINEER

JOHN MATTHEW  
DB 387 PG 104  
MAP SLIDE A-44

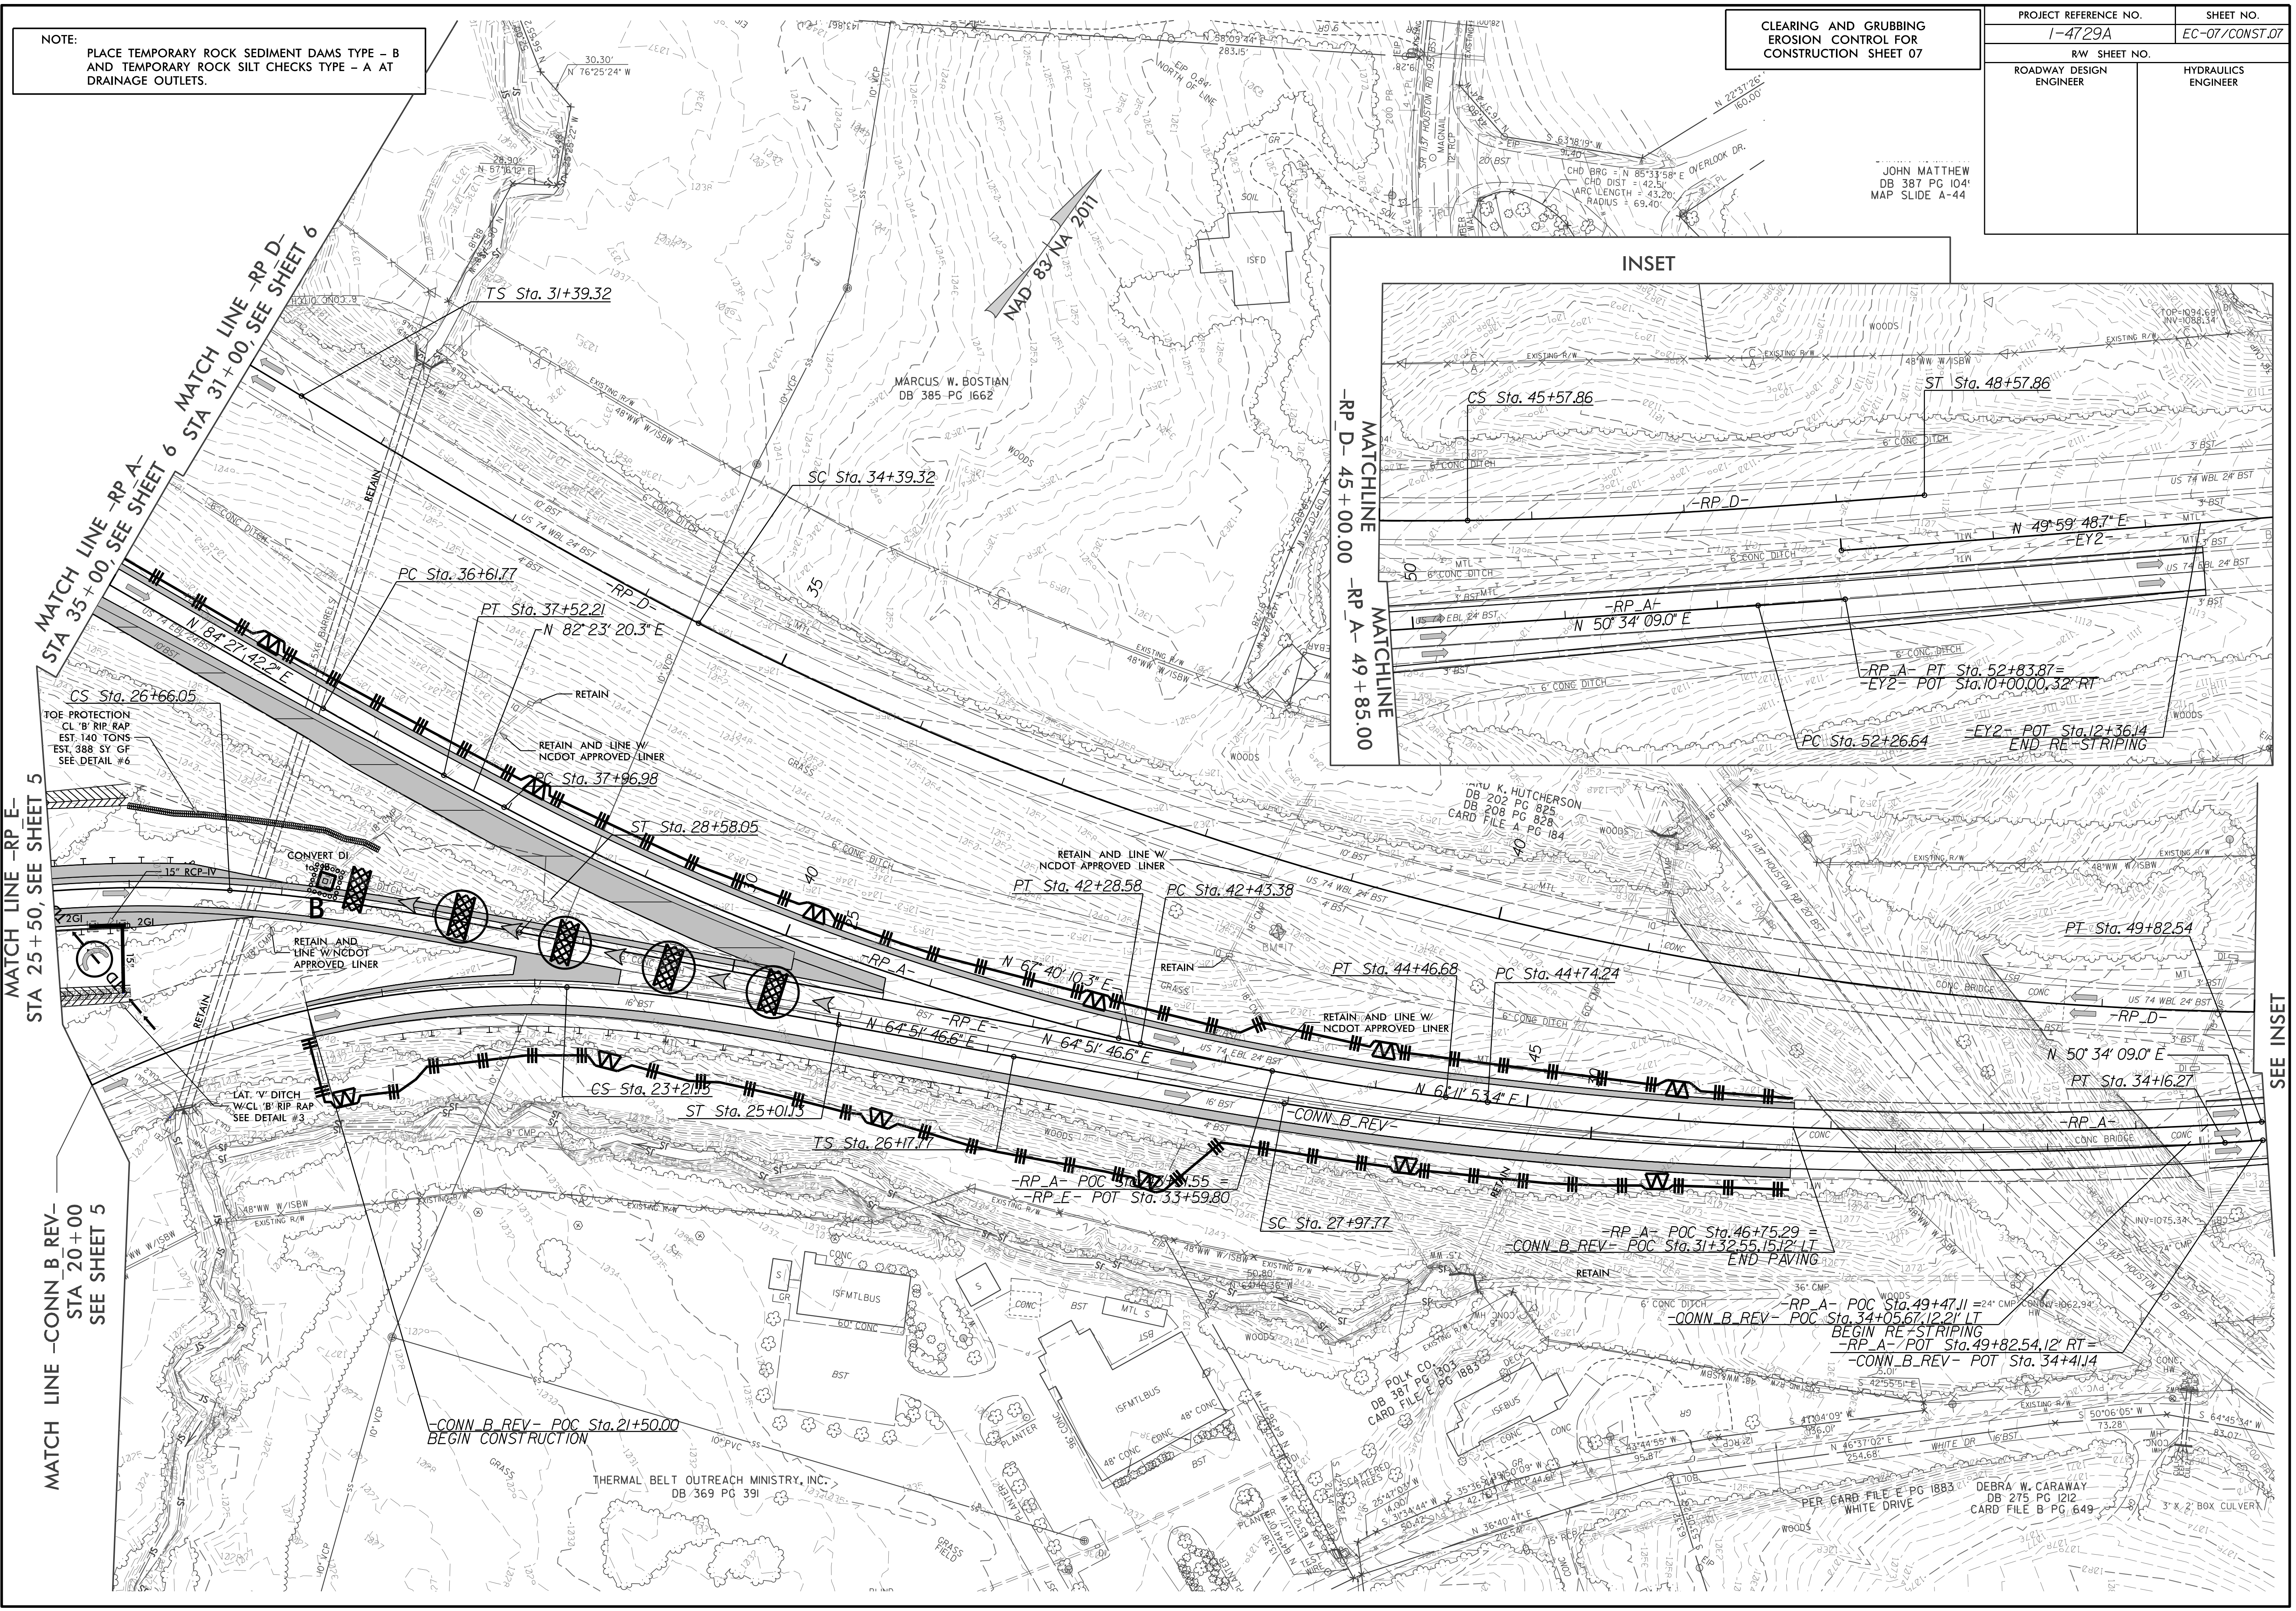


MATCH LINE - RP E -  
STA 25+50, SEE SHEET 5

MATCH LINE - CONN B REV -  
STA 20+00  
SEE SHEET 5

MATCH LINE - RP A -  
STA 35+00, SEE SHEET 6

MATCH LINE - RP D -  
STA 31+00, SEE SHEET 6

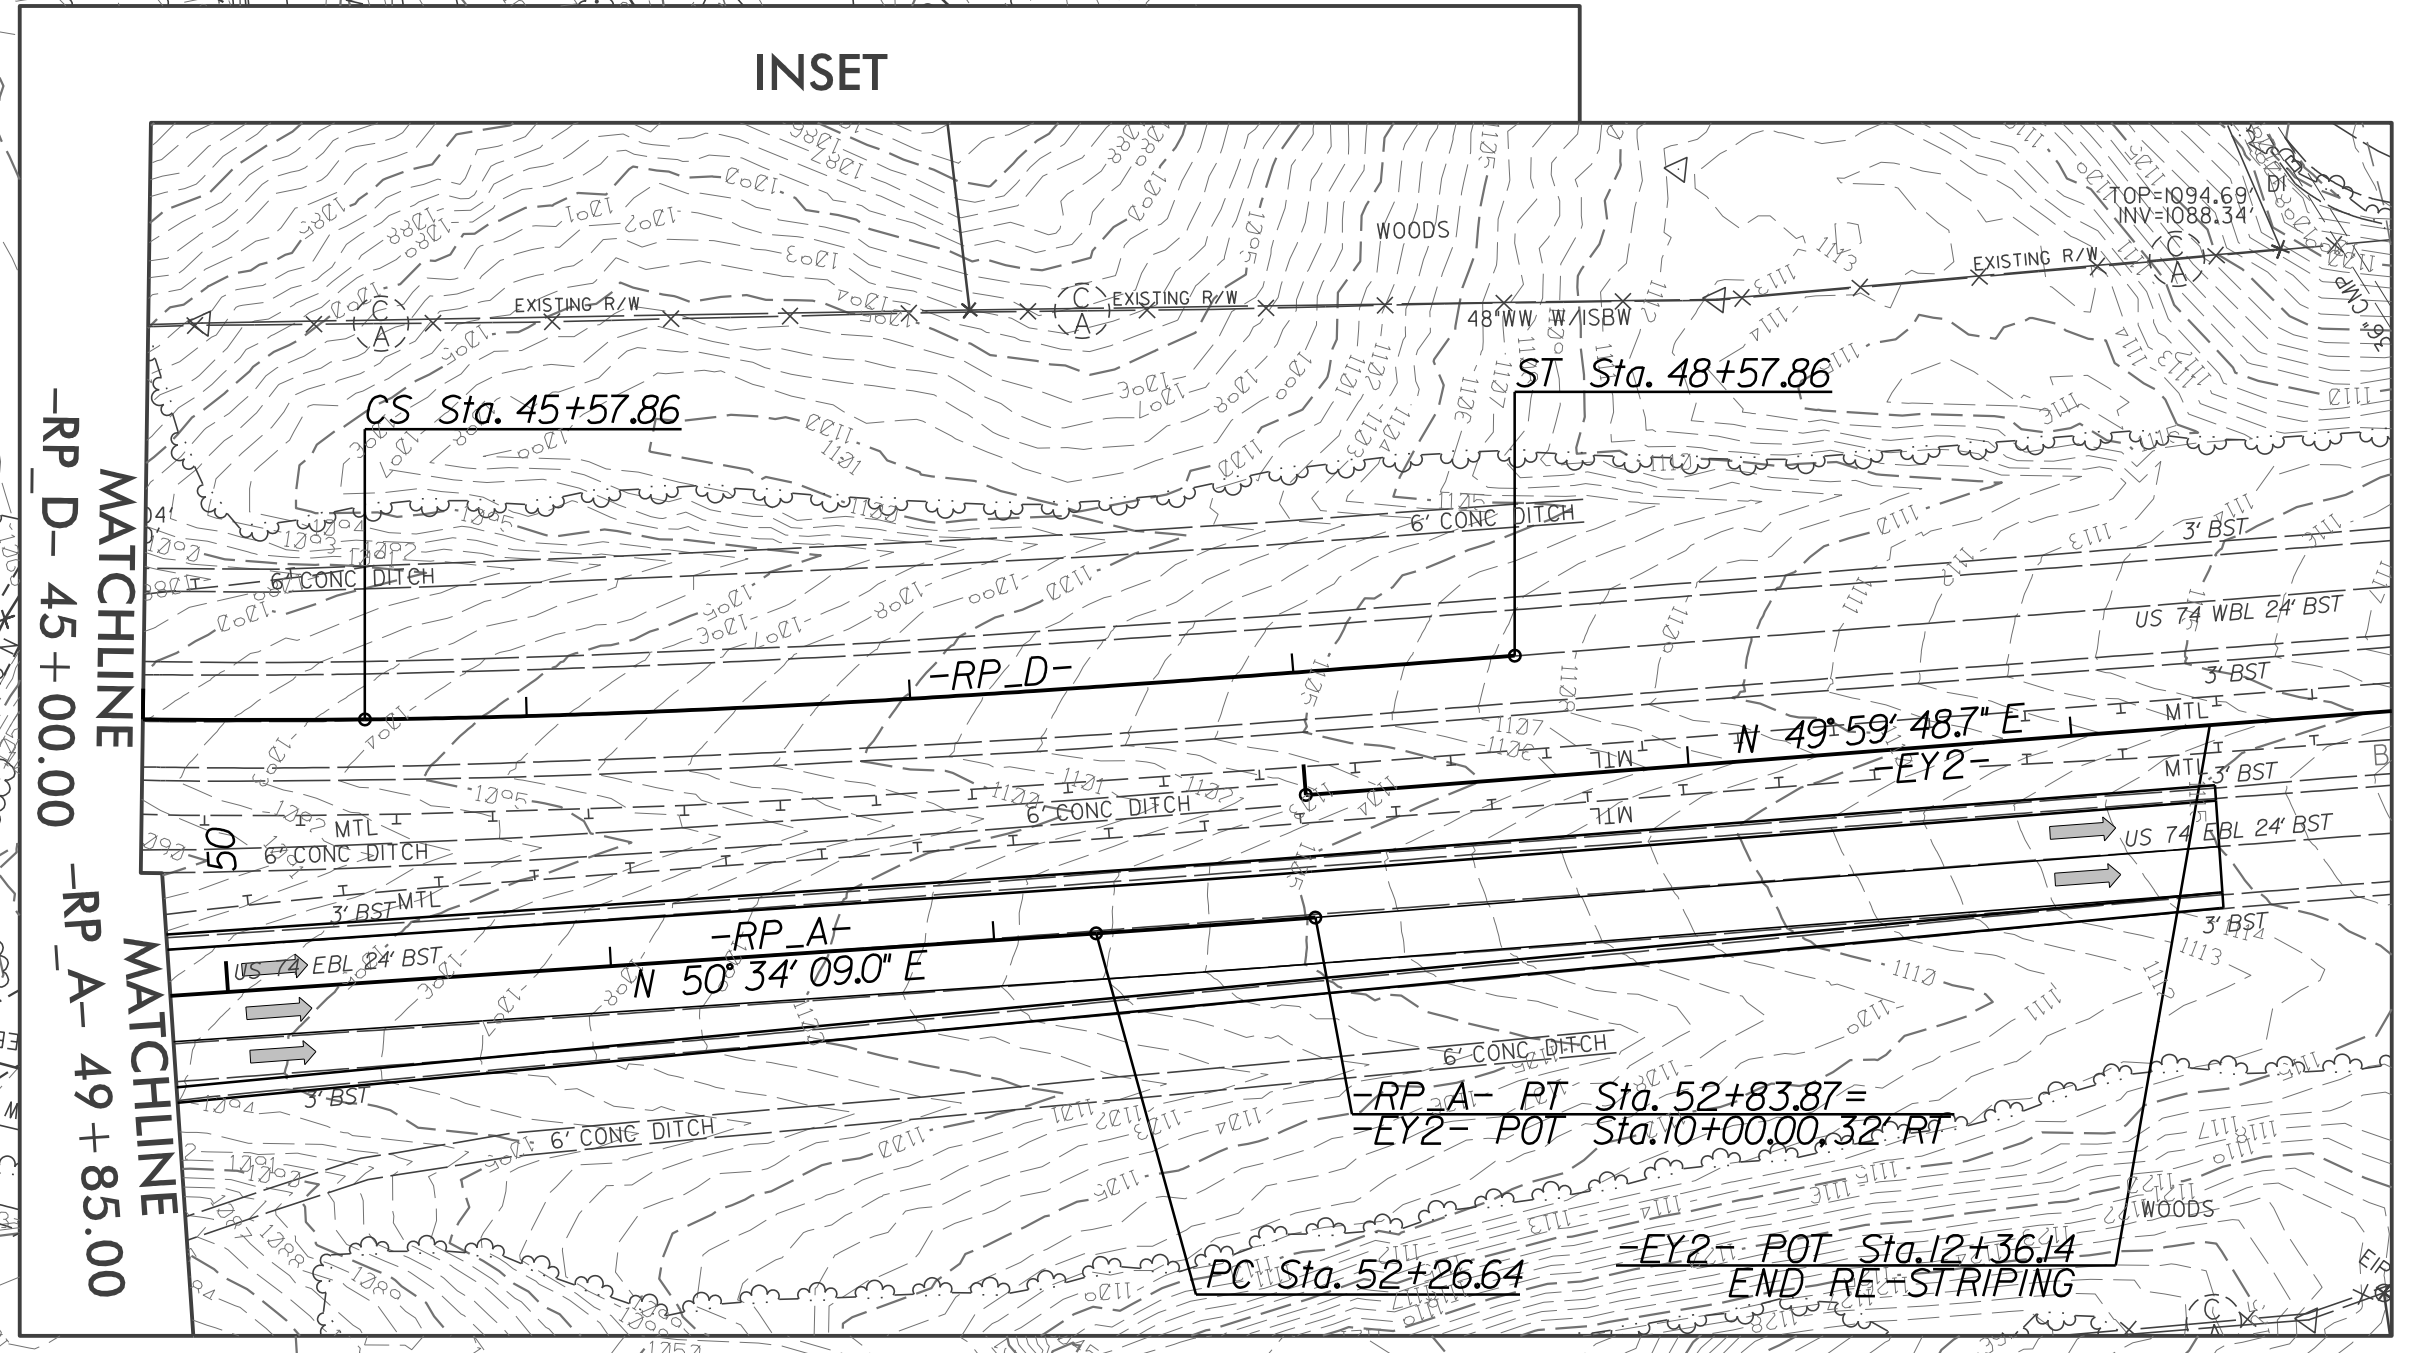

SEE INSET

-CONN B REV- POC Sta. 21+50.00  
BEGIN CONSTRUCTION

-RP A- POC Sta. 46+75.29 =  
-CONN B REV- POC Sta. 31+32.55, 15.12' LT  
END PAVING

-RP A- POC Sta. 49+47.11 = 24' CMP  
-CONN B REV- POC Sta. 34+05.67, 12.21' LT  
BEGIN RE-STRIPING

-RP A- POT Sta. 49+82.54, 12' RT =  
-CONN B REV- POT Sta. 34+41.14

THERMAL BELT OUTREACH MINISTRY, INC.  
DB 369 PG 391

POLK CO  
DB 387 PG 1803  
CARD FILE E PG 1883

DEBRA W. CARAMAY  
DB 275 PG 1212  
CARD FILE B PG 649