
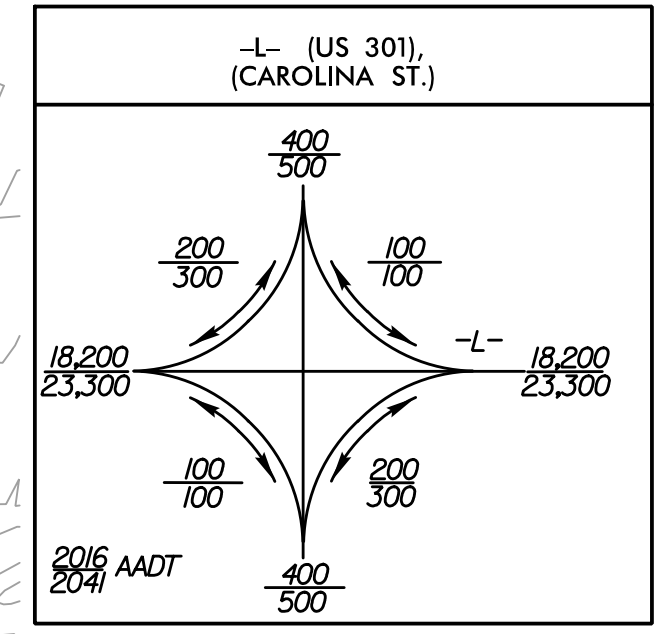


5/14/99

| | |
|--|---|
| PROJECT REFERENCE NO. U-5935 | SHEET NO. EC-08/CONST.08 |
| RW SHEET NO. | |
| ROADWAY DESIGN ENGINEER | HYDRAULICS ENGINEER |
| DOCUMENT NOT CONSIDERED FINAL UNLESS ALL SIGNATURES COMPLETED | |
| Michael Baker Engineering, Inc. 8000 Regency Place Suite 600 Cary, NC 27518 Phone: 919.233.1000 Fax: 919.233.1001 NC License: F-1084 |  ECOLOGICAL ENGINEERING NC FIRM LICENSE No. F-114 1103 SE City Parkway Suite 110 Cary, NC 27518 (919) 557-9929 |


CLEARING AND GRUBBING
EROSION CONTROL FOR
CONSTRUCTION SHEET 08

NOTES: ALTERNATIVE INLET PROTECTION DEVICES
ARE ALLOWED PER DIRECTION OF THE
ENGINEER.



MATCH LINE -L- STA. 62 + 50.00 SEE SHEET 7

MATCH LINE -L- STA. 76 + 00.00 SEE SHEET 9

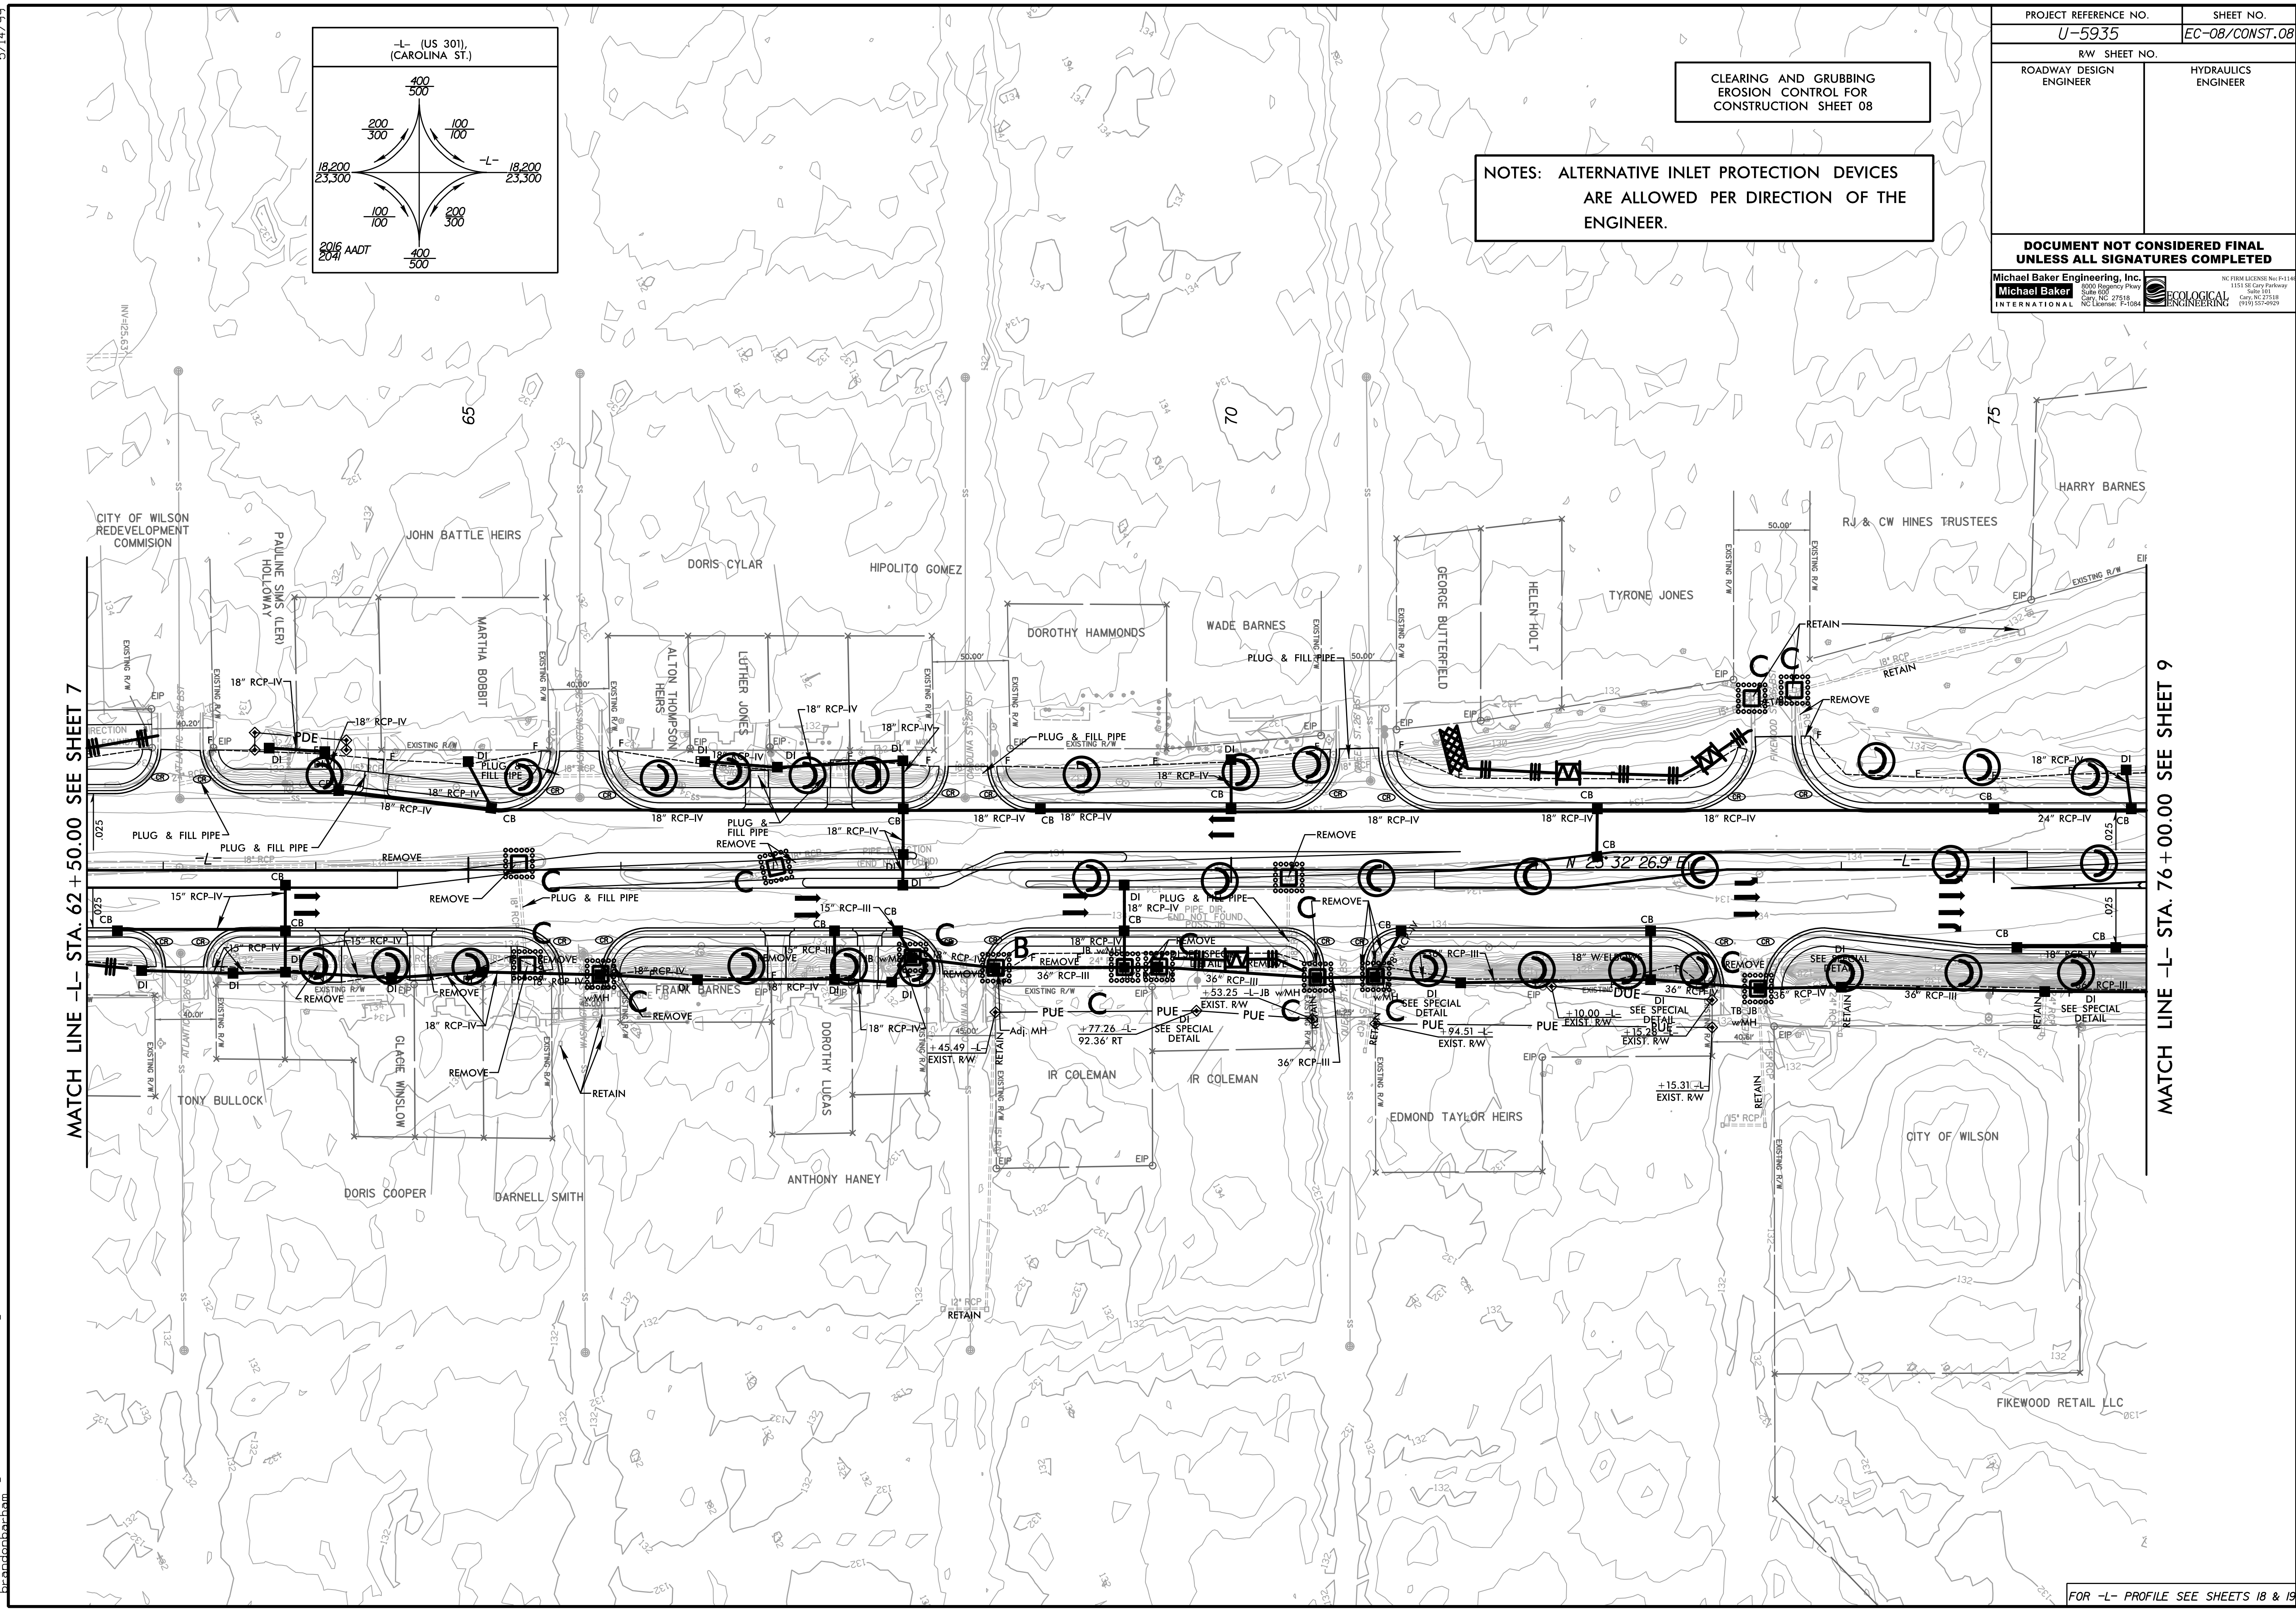

R:\Envar\3:15:35 PM\Design\U-5935_REU_PSH_08.dgn
production

FOR -L- PROFILE SEE SHEETS 18 & 19