



PROJECT REFERENCE NO.	SHEET NO.
U-2579C	EC-08/CONST.08
RW SHEET NO.	
ROADWAY DESIGN ENGINEER	HYDRAULICS ENGINEER
DOCUMENT NOT CONSIDERED FINAL UNLESS ALL SIGNATURES COMPLETED	

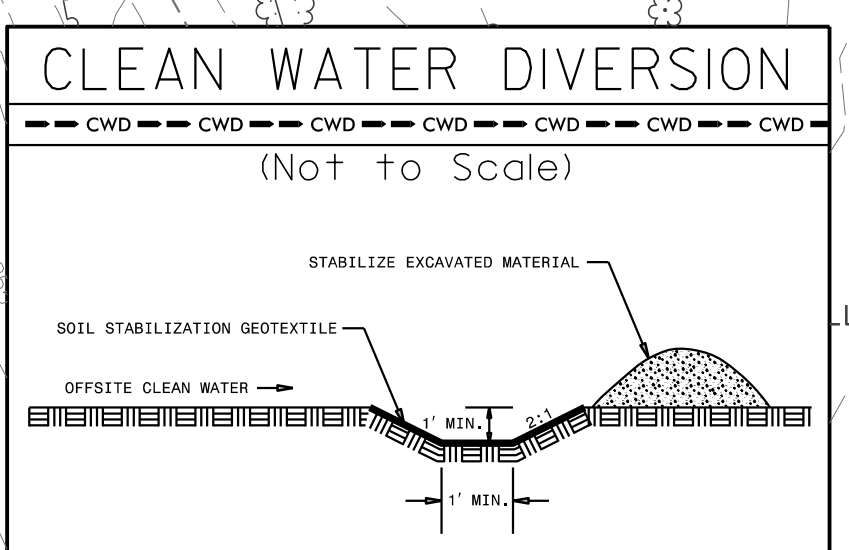

CLEARING AND GRUBBING
EROSION CONTROL FOR
CONSTRUCTION SHEET 08

NOTE:
PLACE TEMPORARY ROCK SEDIMENT DAMS TYPE - B
AND TEMPORARY ROCK SILT CHECKS TYPE - A AT
DRAINAGE OUTLETS.

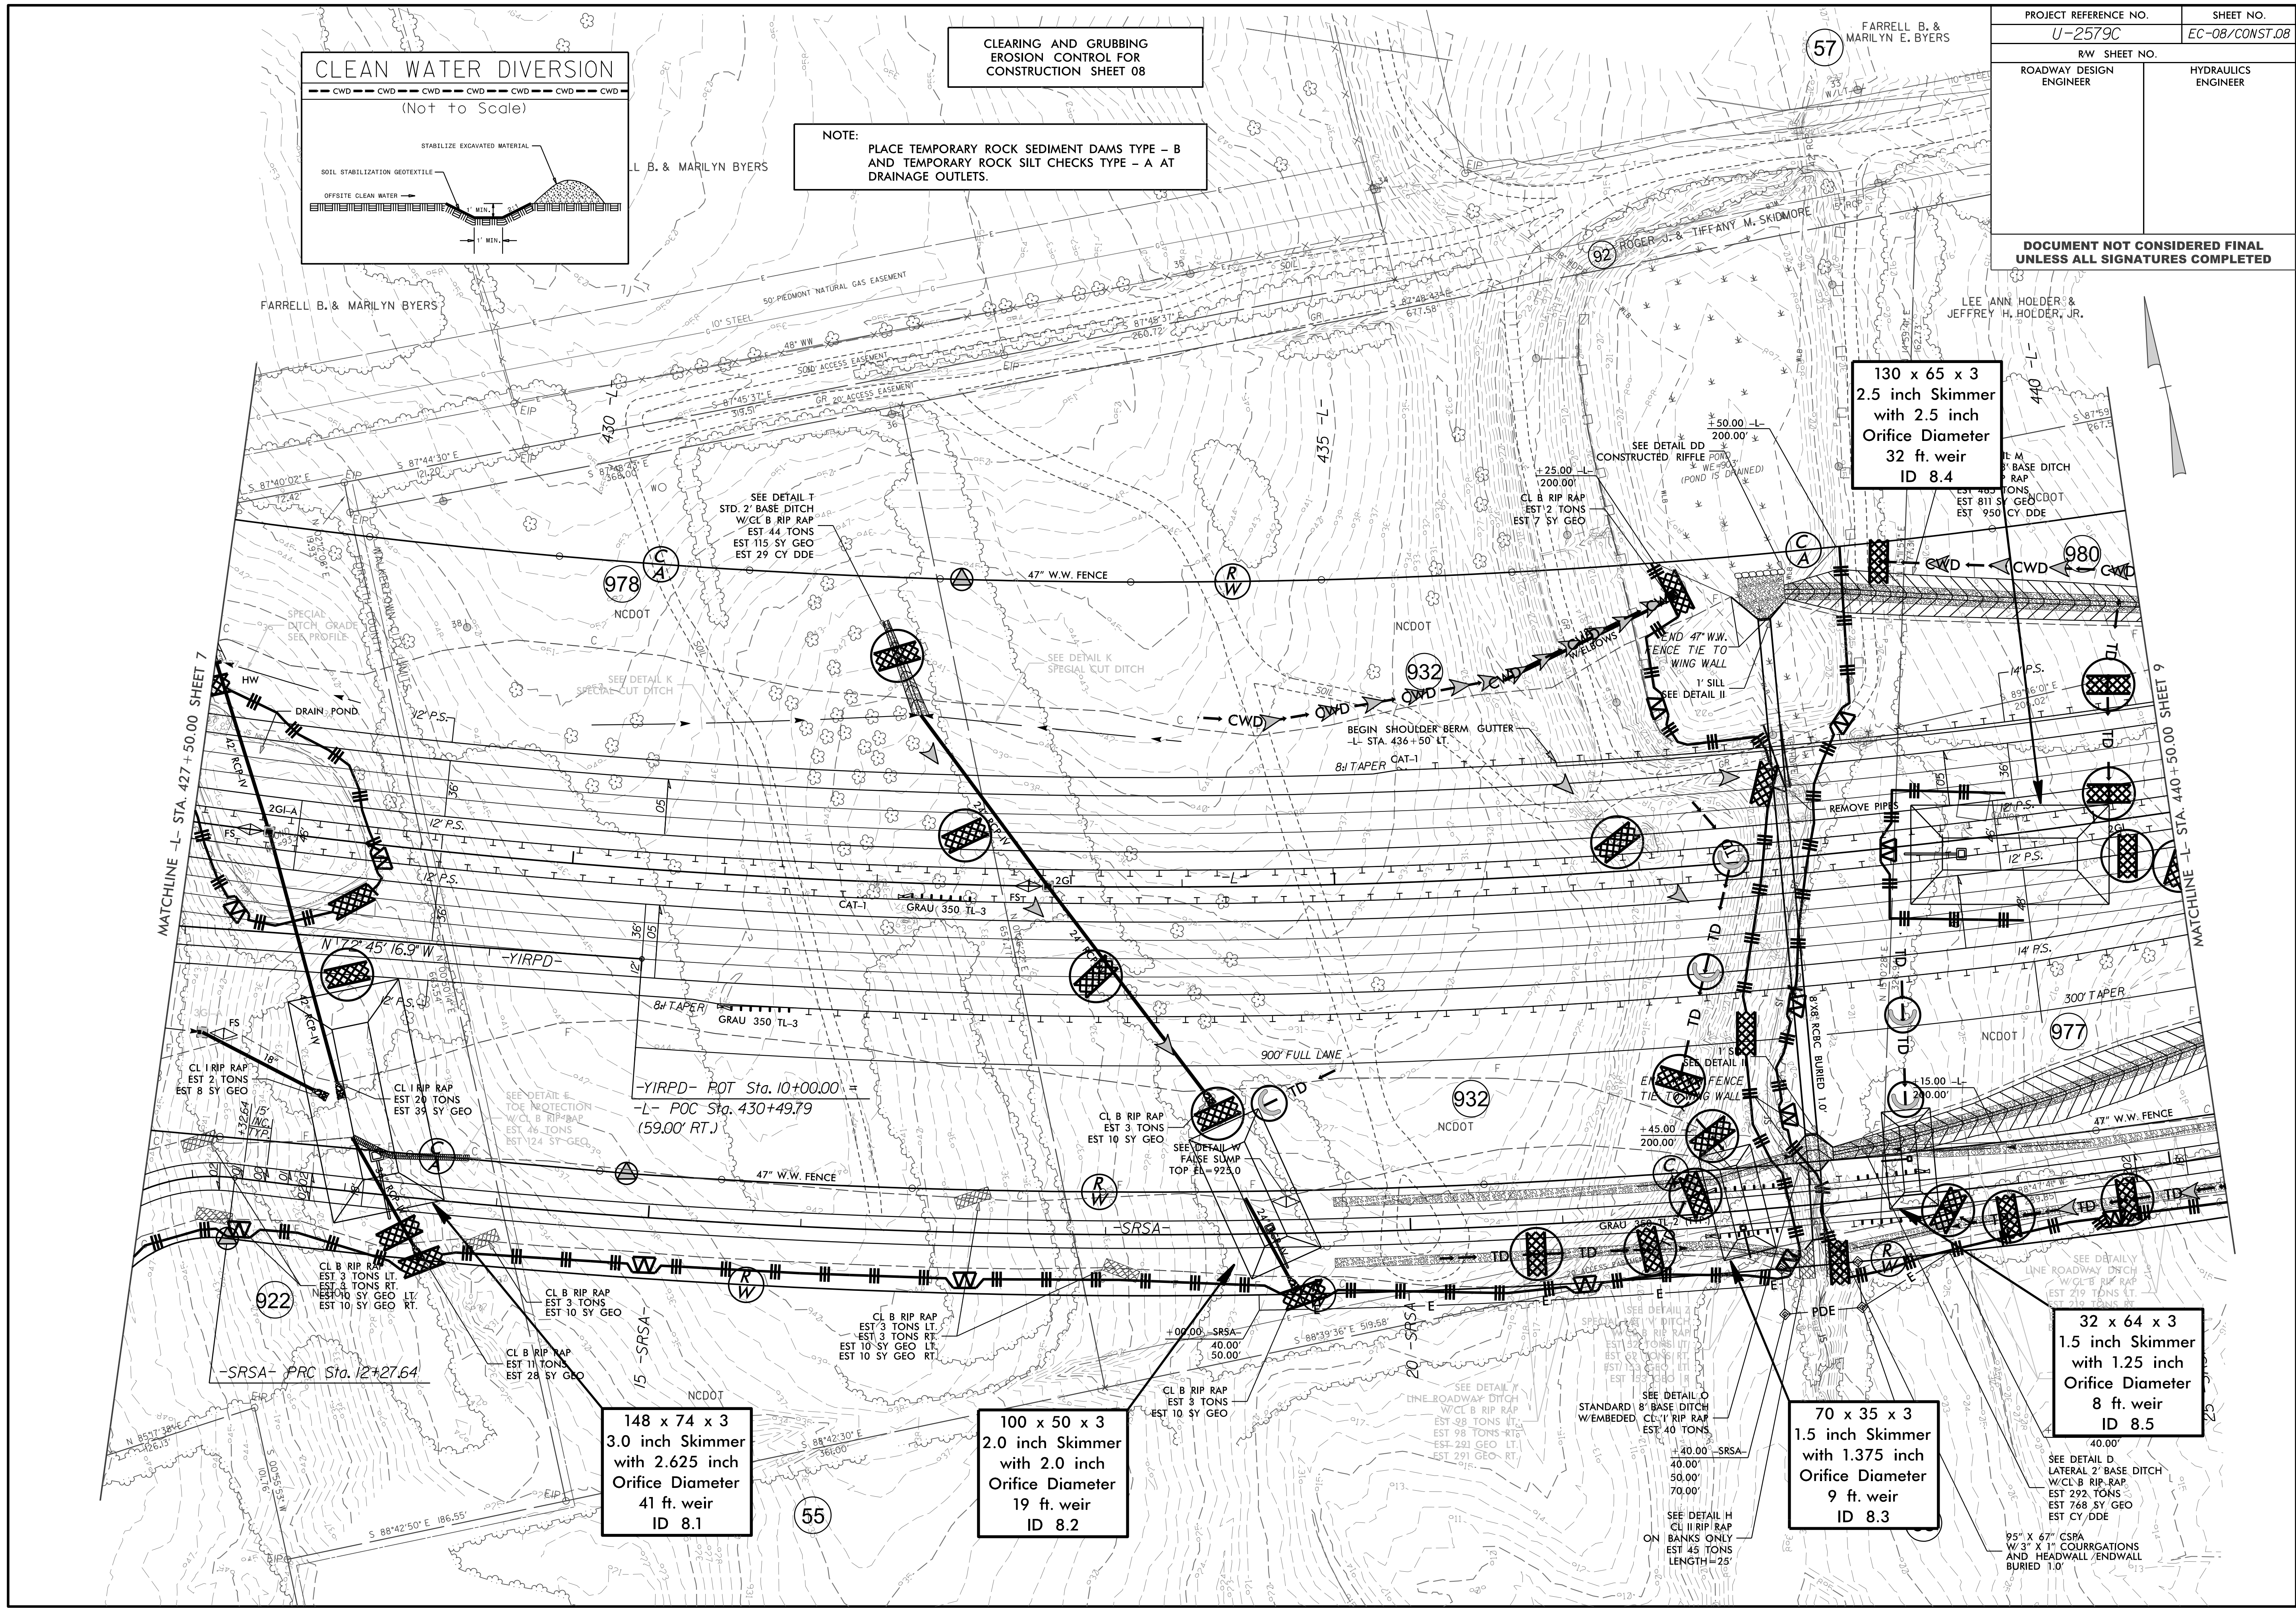

130 x 65 x 3
2.5 inch Skimmer
with 2.5 inch
Orifice Diameter
32 ft. weir
ID 8.4

148 x 74 x 3
3.0 inch Skimmer
with 2.625 inch
Orifice Diameter
41 ft. weir
ID 8.1

100 x 50 x 3
2.0 inch Skimmer
with 2.0 inch
Orifice Diameter
19 ft. weir
ID 8.2

70 x 35 x 3
1.5 inch Skimmer
with 1.375 inch
Orifice Diameter
9 ft. weir
ID 8.3

32 x 64 x 3
1.5 inch Skimmer
with 1.25 inch
Orifice Diameter
8 ft. weir
ID 8.5

MATCHLINE -L- STA. 427+50.00 SHEET 7

MATCHLINE -L- STA. 440+50.00 SHEET 9