


# -YI- DETOUR

PROJECT REFERENCE NO.	SHEET NO.
U-2579C	EC-16/CONST.2B6
RW SHEET NO.	
ROADWAY DESIGN ENGINEER	HYDRAULICS ENGINEER
DOCUMENT NOT CONSIDERED FINAL UNLESS ALL SIGNATURES COMPLETED	

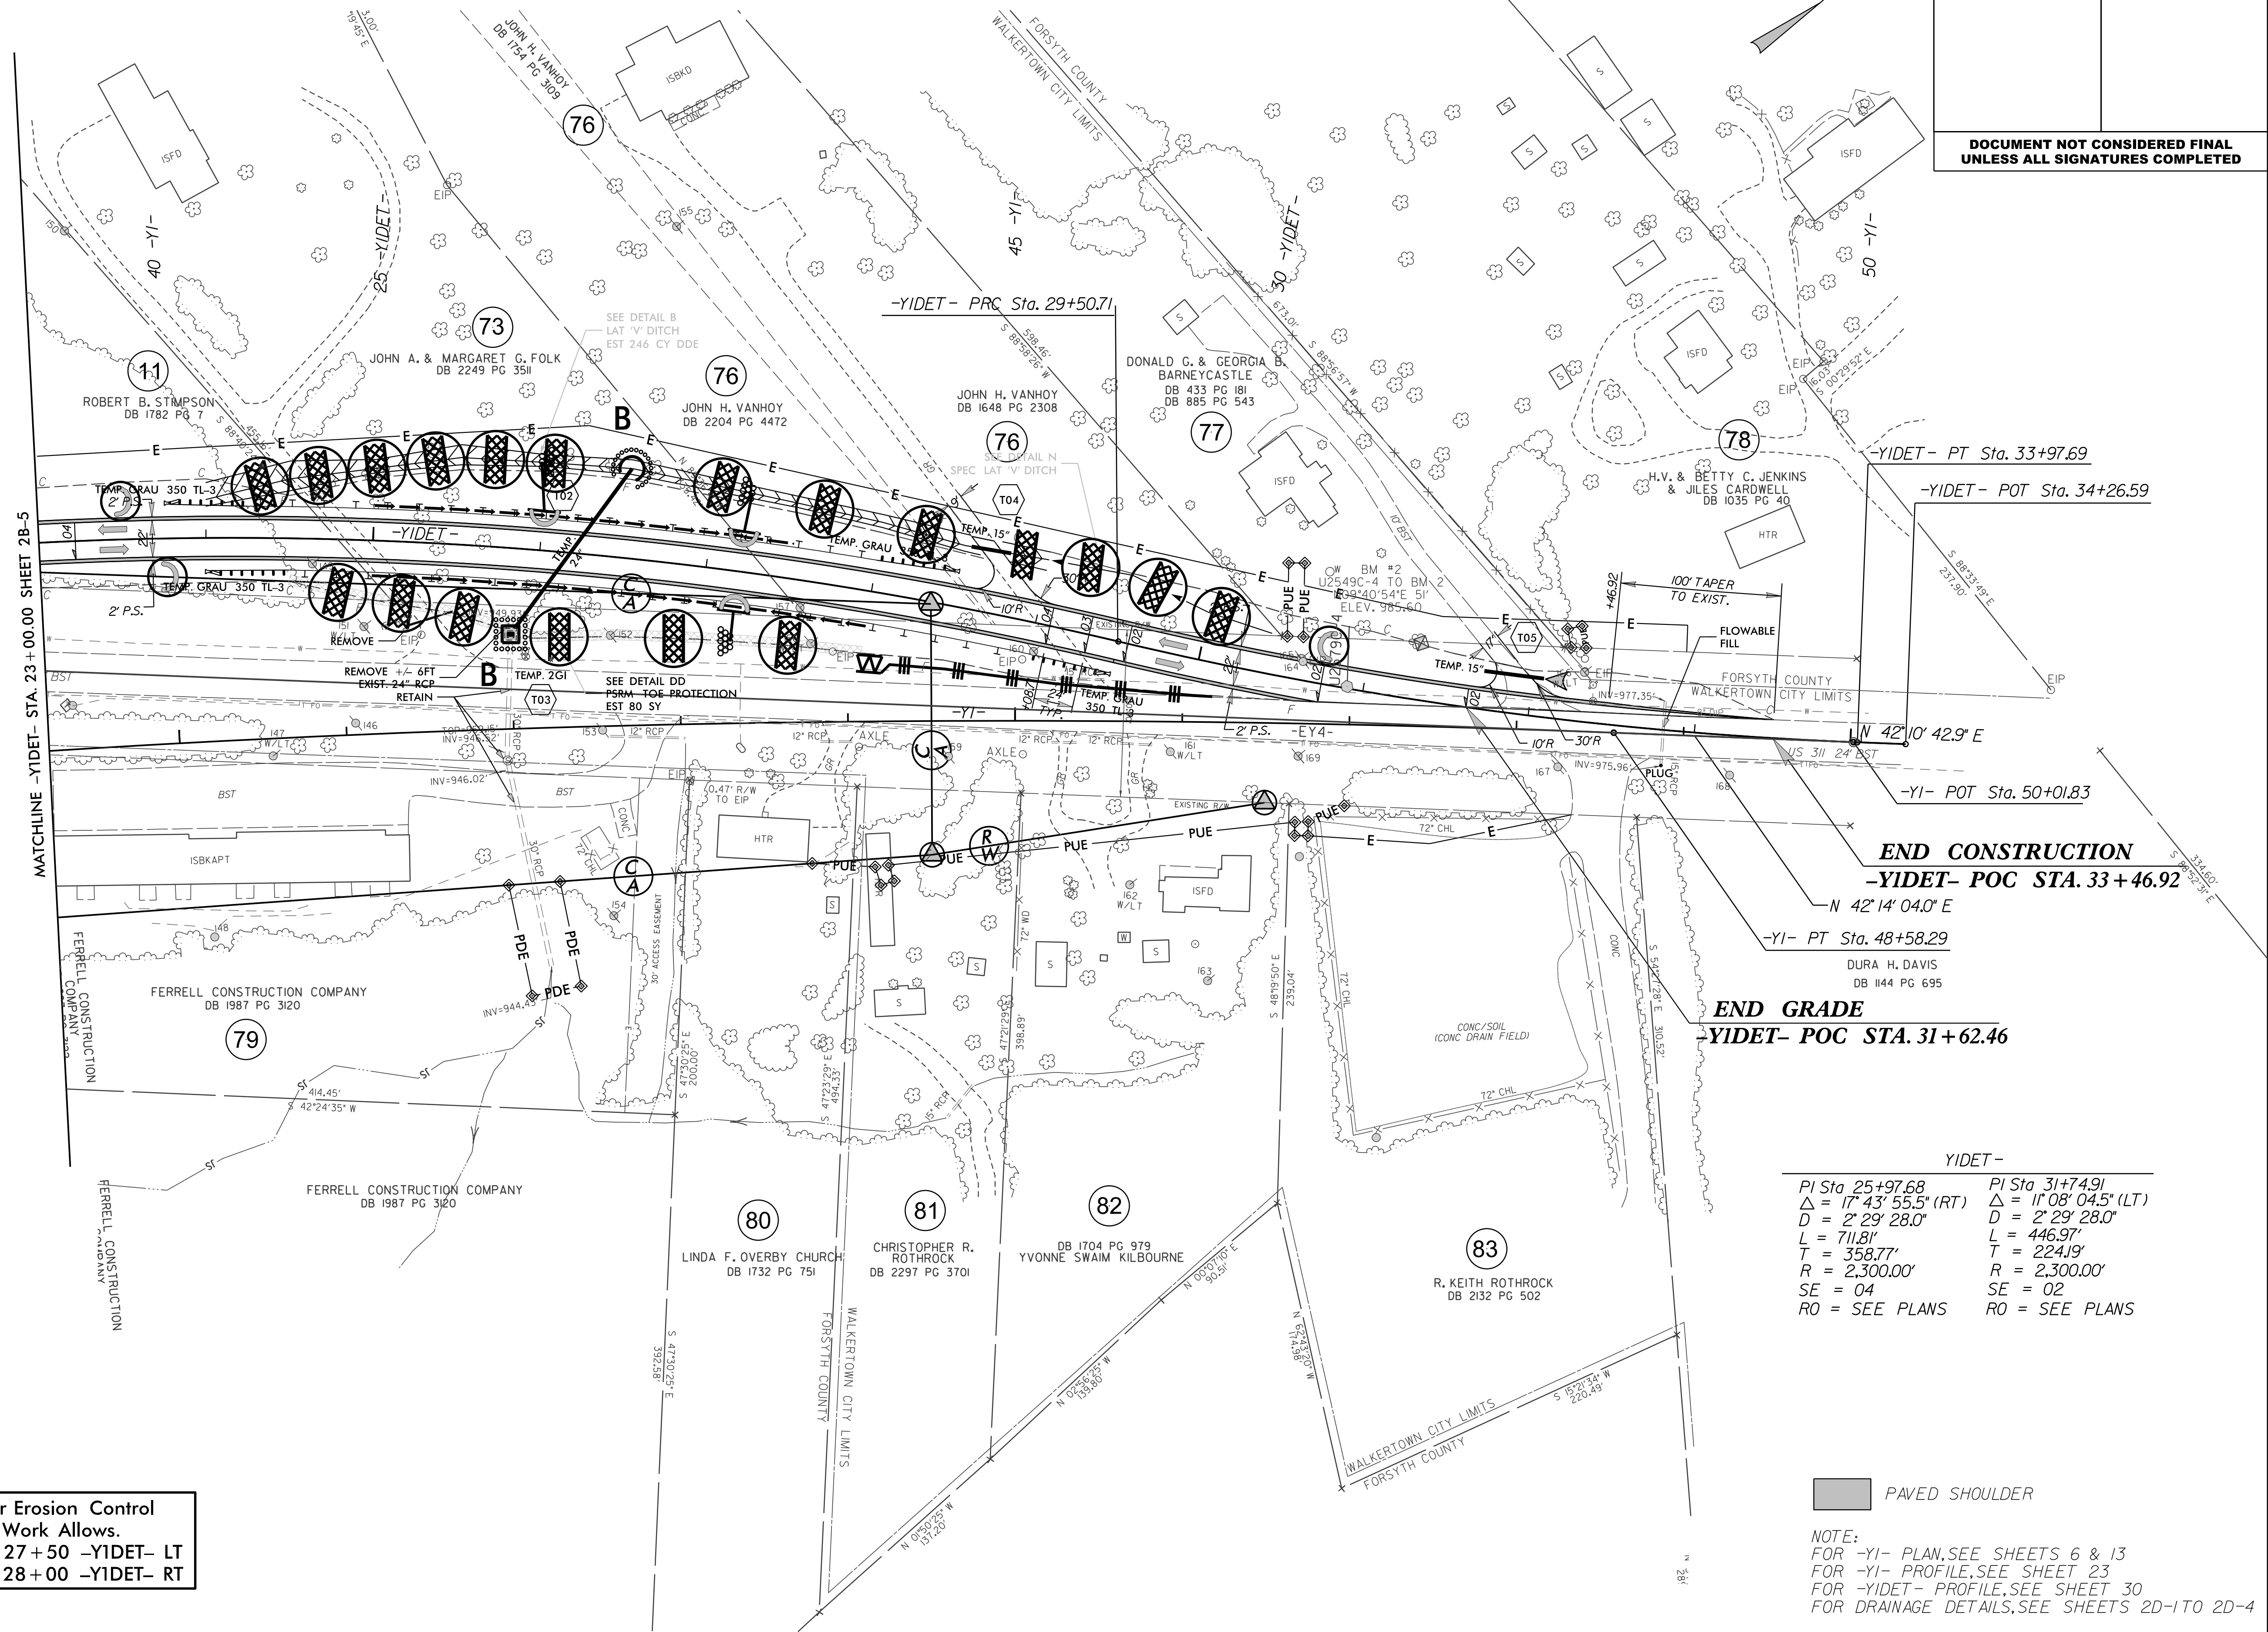

Place Matting for Erosion Control  
on Slope as Work Allows.  
Sta. 25+00 to Sta. 27+50 -YIDET- LT  
Sta. 25+00 to Sta. 28+00 -YIDET- RT

**END CONSTRUCTION**  
-YIDET- POC STA. 33+46.92  
N 42° 14' 04.0\"/>

YIDET-	
PI Sta 25+97.68	PI Sta 31+74.91
$\Delta = 17^{\circ} 43' 55.5\" (RT)$	$\Delta = 11^{\circ} 08' 04.5\" (LT)$
D = 2' 29' 28.0"	D = 2' 29' 28.0"
L = 711.81'	L = 446.97'
T = 358.77'	T = 224.19'
R = 2,300.00'	R = 2,300.00'
SE = 04	SE = 02
RO = SEE PLANS	RO = SEE PLANS

PAVED SHOULDER

NOTE:  
FOR -YI- PLAN, SEE SHEETS 6 & 13  
FOR -YI- PROFILE, SEE SHEET 23  
FOR -YIDET- PROFILE, SEE SHEET 30  
FOR DRAINAGE DETAILS, SEE SHEETS 2D-1 TO 2D-4