
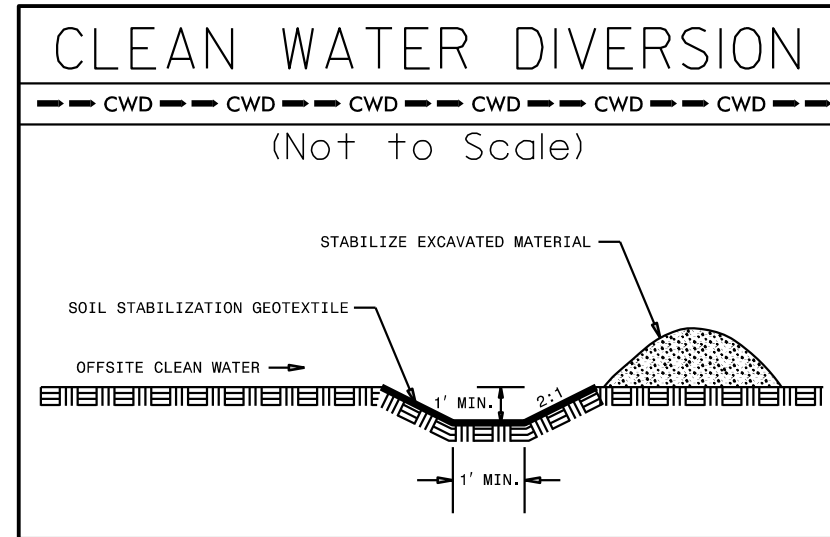


PROJECT REFERENCE NO.	SHEET NO.
U-2579C	EC-29/CONST.13
RW SHEET NO.	
ROADWAY DESIGN ENGINEER	HYDRAULICS ENGINEER

DOCUMENT NOT CONSIDERED FINAL
UNLESS ALL SIGNATURES COMPLETED

FINAL GRADING
EROSION CONTROL FOR
CONSTRUCTION SHEET 13

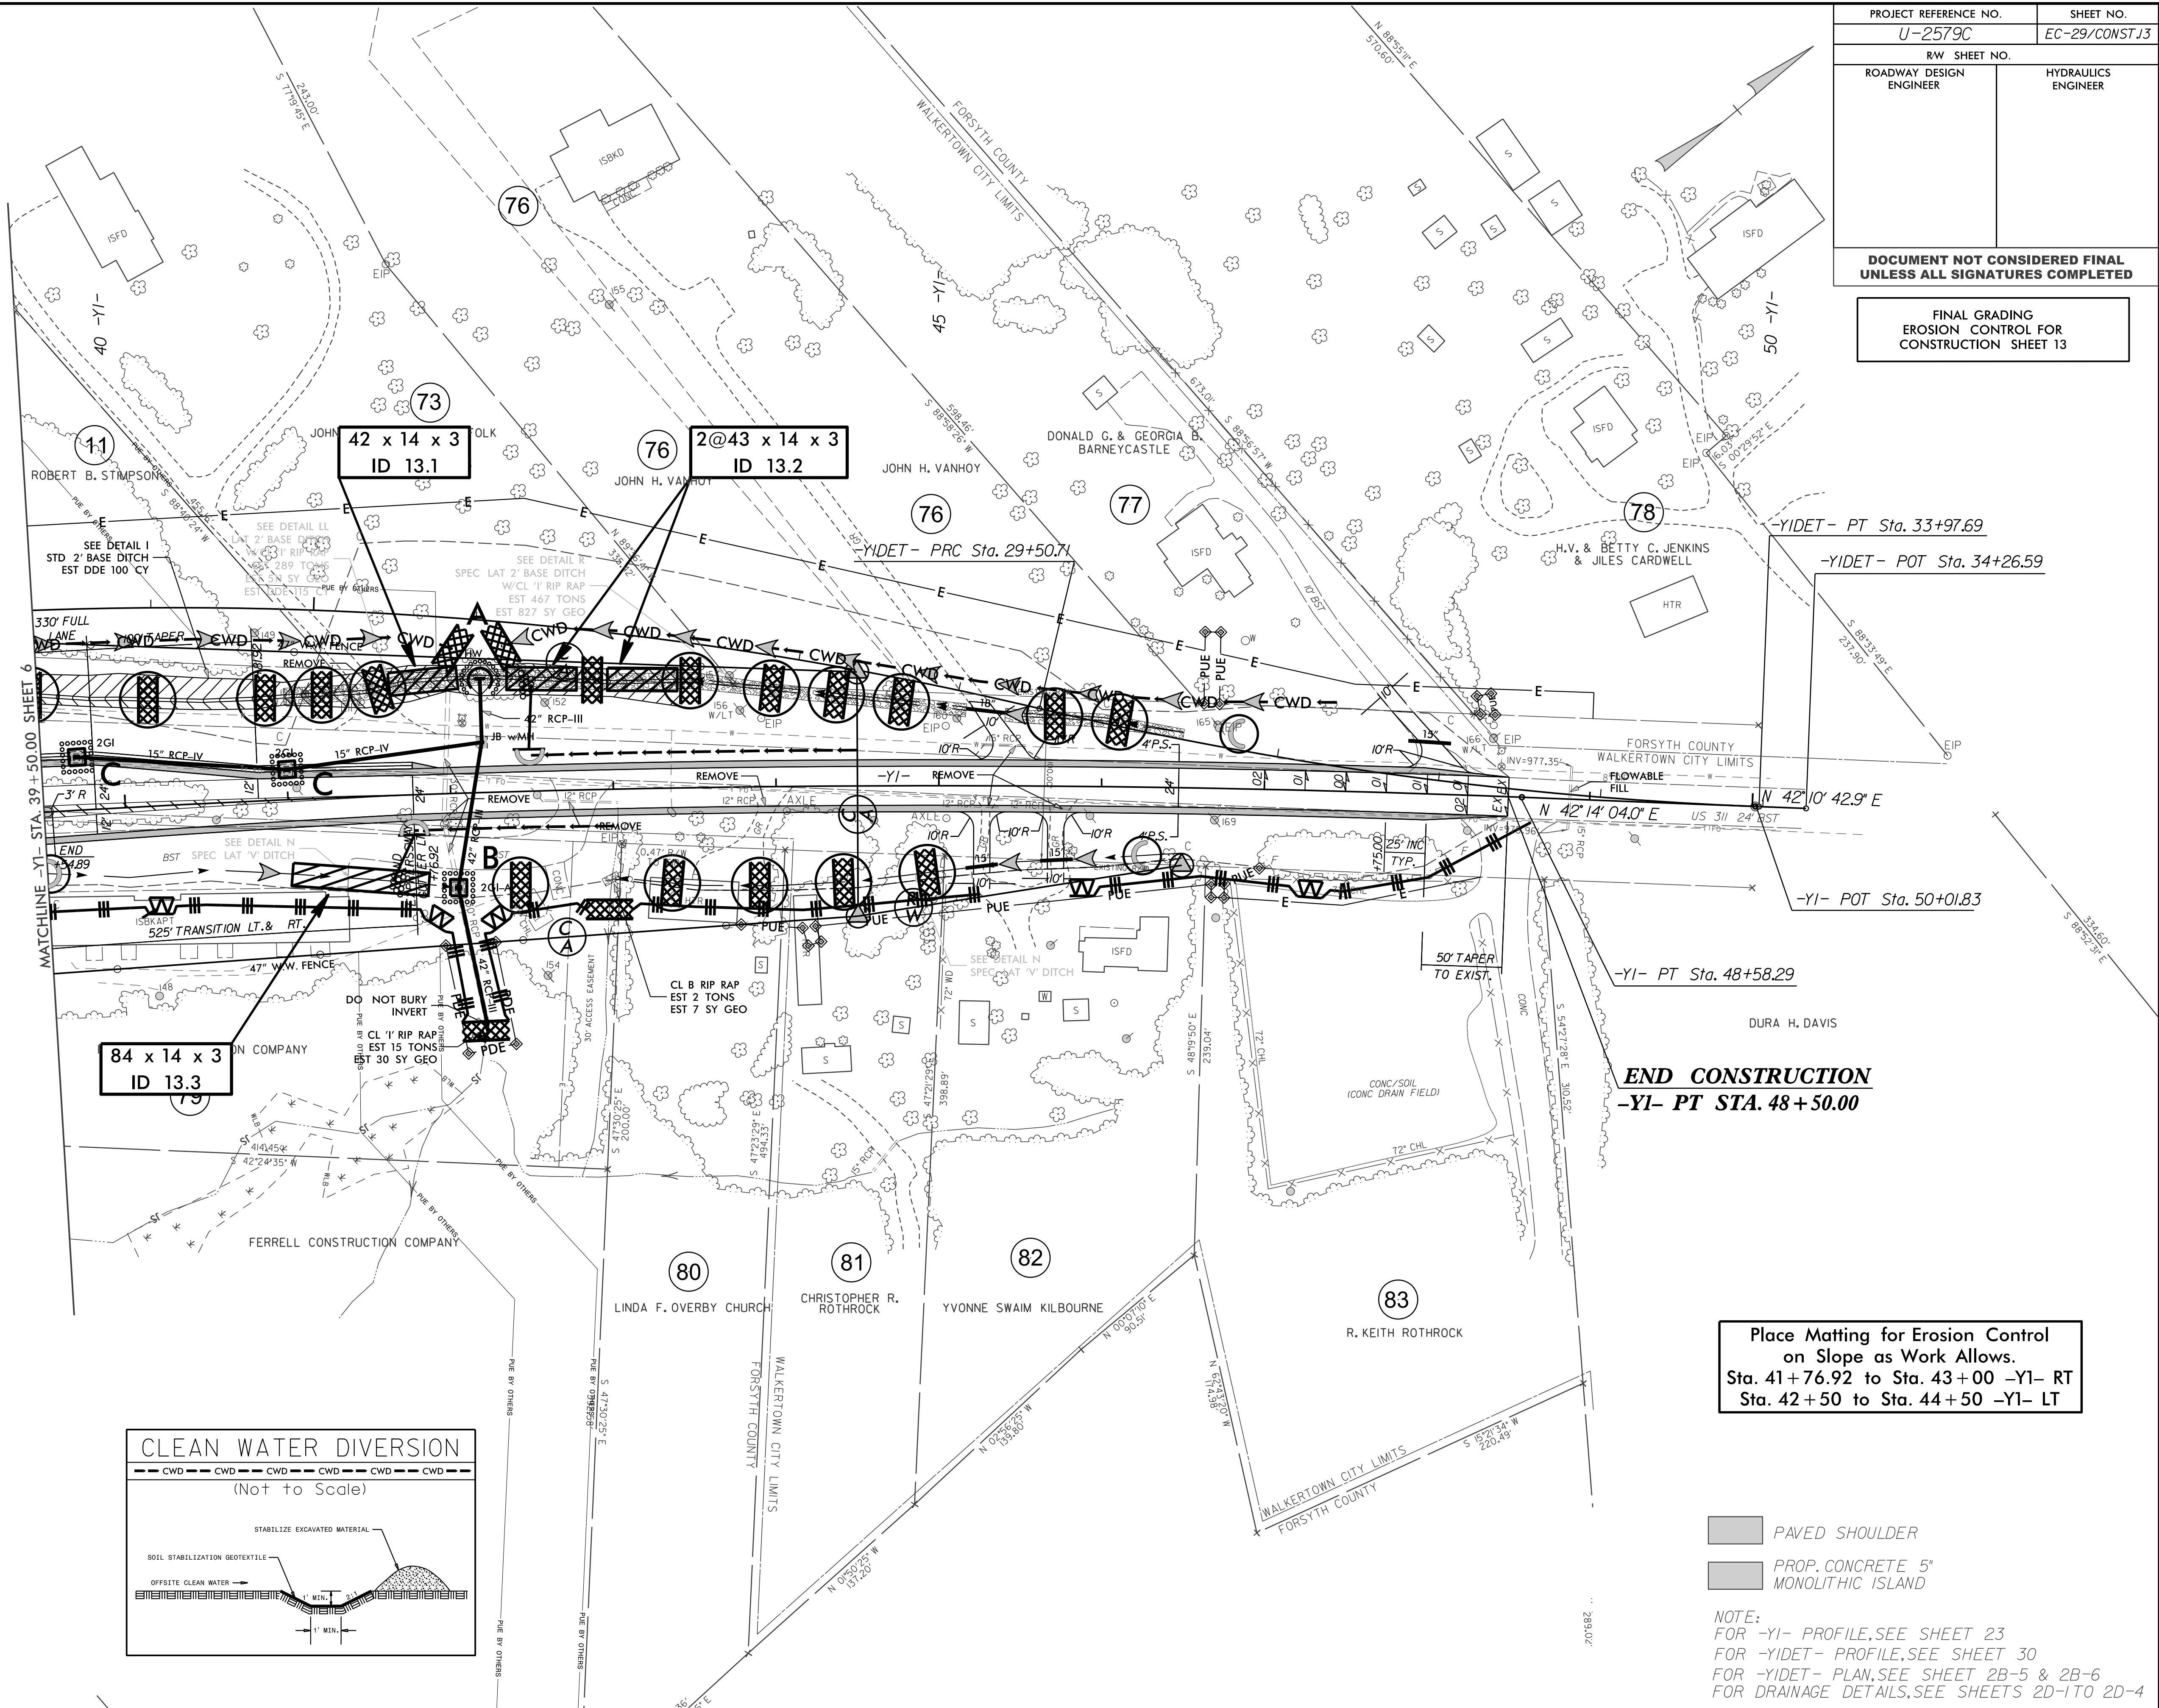

Place Matting for Erosion Control
on Slope as Work Allows.
Sta. 41+76.92 to Sta. 43+00 -Y1- RT
Sta. 42+50 to Sta. 44+50 -Y1- LT

- PAVED SHOULDER
- PROP. CONCRETE 5' MONOLITHIC ISLAND

NOTE:
FOR -Y1- PROFILE, SEE SHEET 23
FOR -YIDET- PROFILE, SEE SHEET 30
FOR -YIDET- PLAN, SEE SHEETS 2B-5 & 2B-6
FOR DRAINAGE DETAILS, SEE SHEETS 2D-1 TO 2D-4