


PROJECT REFERENCE NO.	SHEET NO.
U-2579C	EC-30/CONST.14
RW SHEET NO.	
ROADWAY DESIGN ENGINEER	HYDRAULICS ENGINEER
DOCUMENT NOT CONSIDERED FINAL UNLESS ALL SIGNATURES COMPLETED	

FINAL GRADING
EROSION CONTROL FOR
CONSTRUCTION SHEET 14

Place Matting for Erosion Control
on Slope as Work Allows.
Sta. 14+50 to Sta. 15+00 -Y2- LT

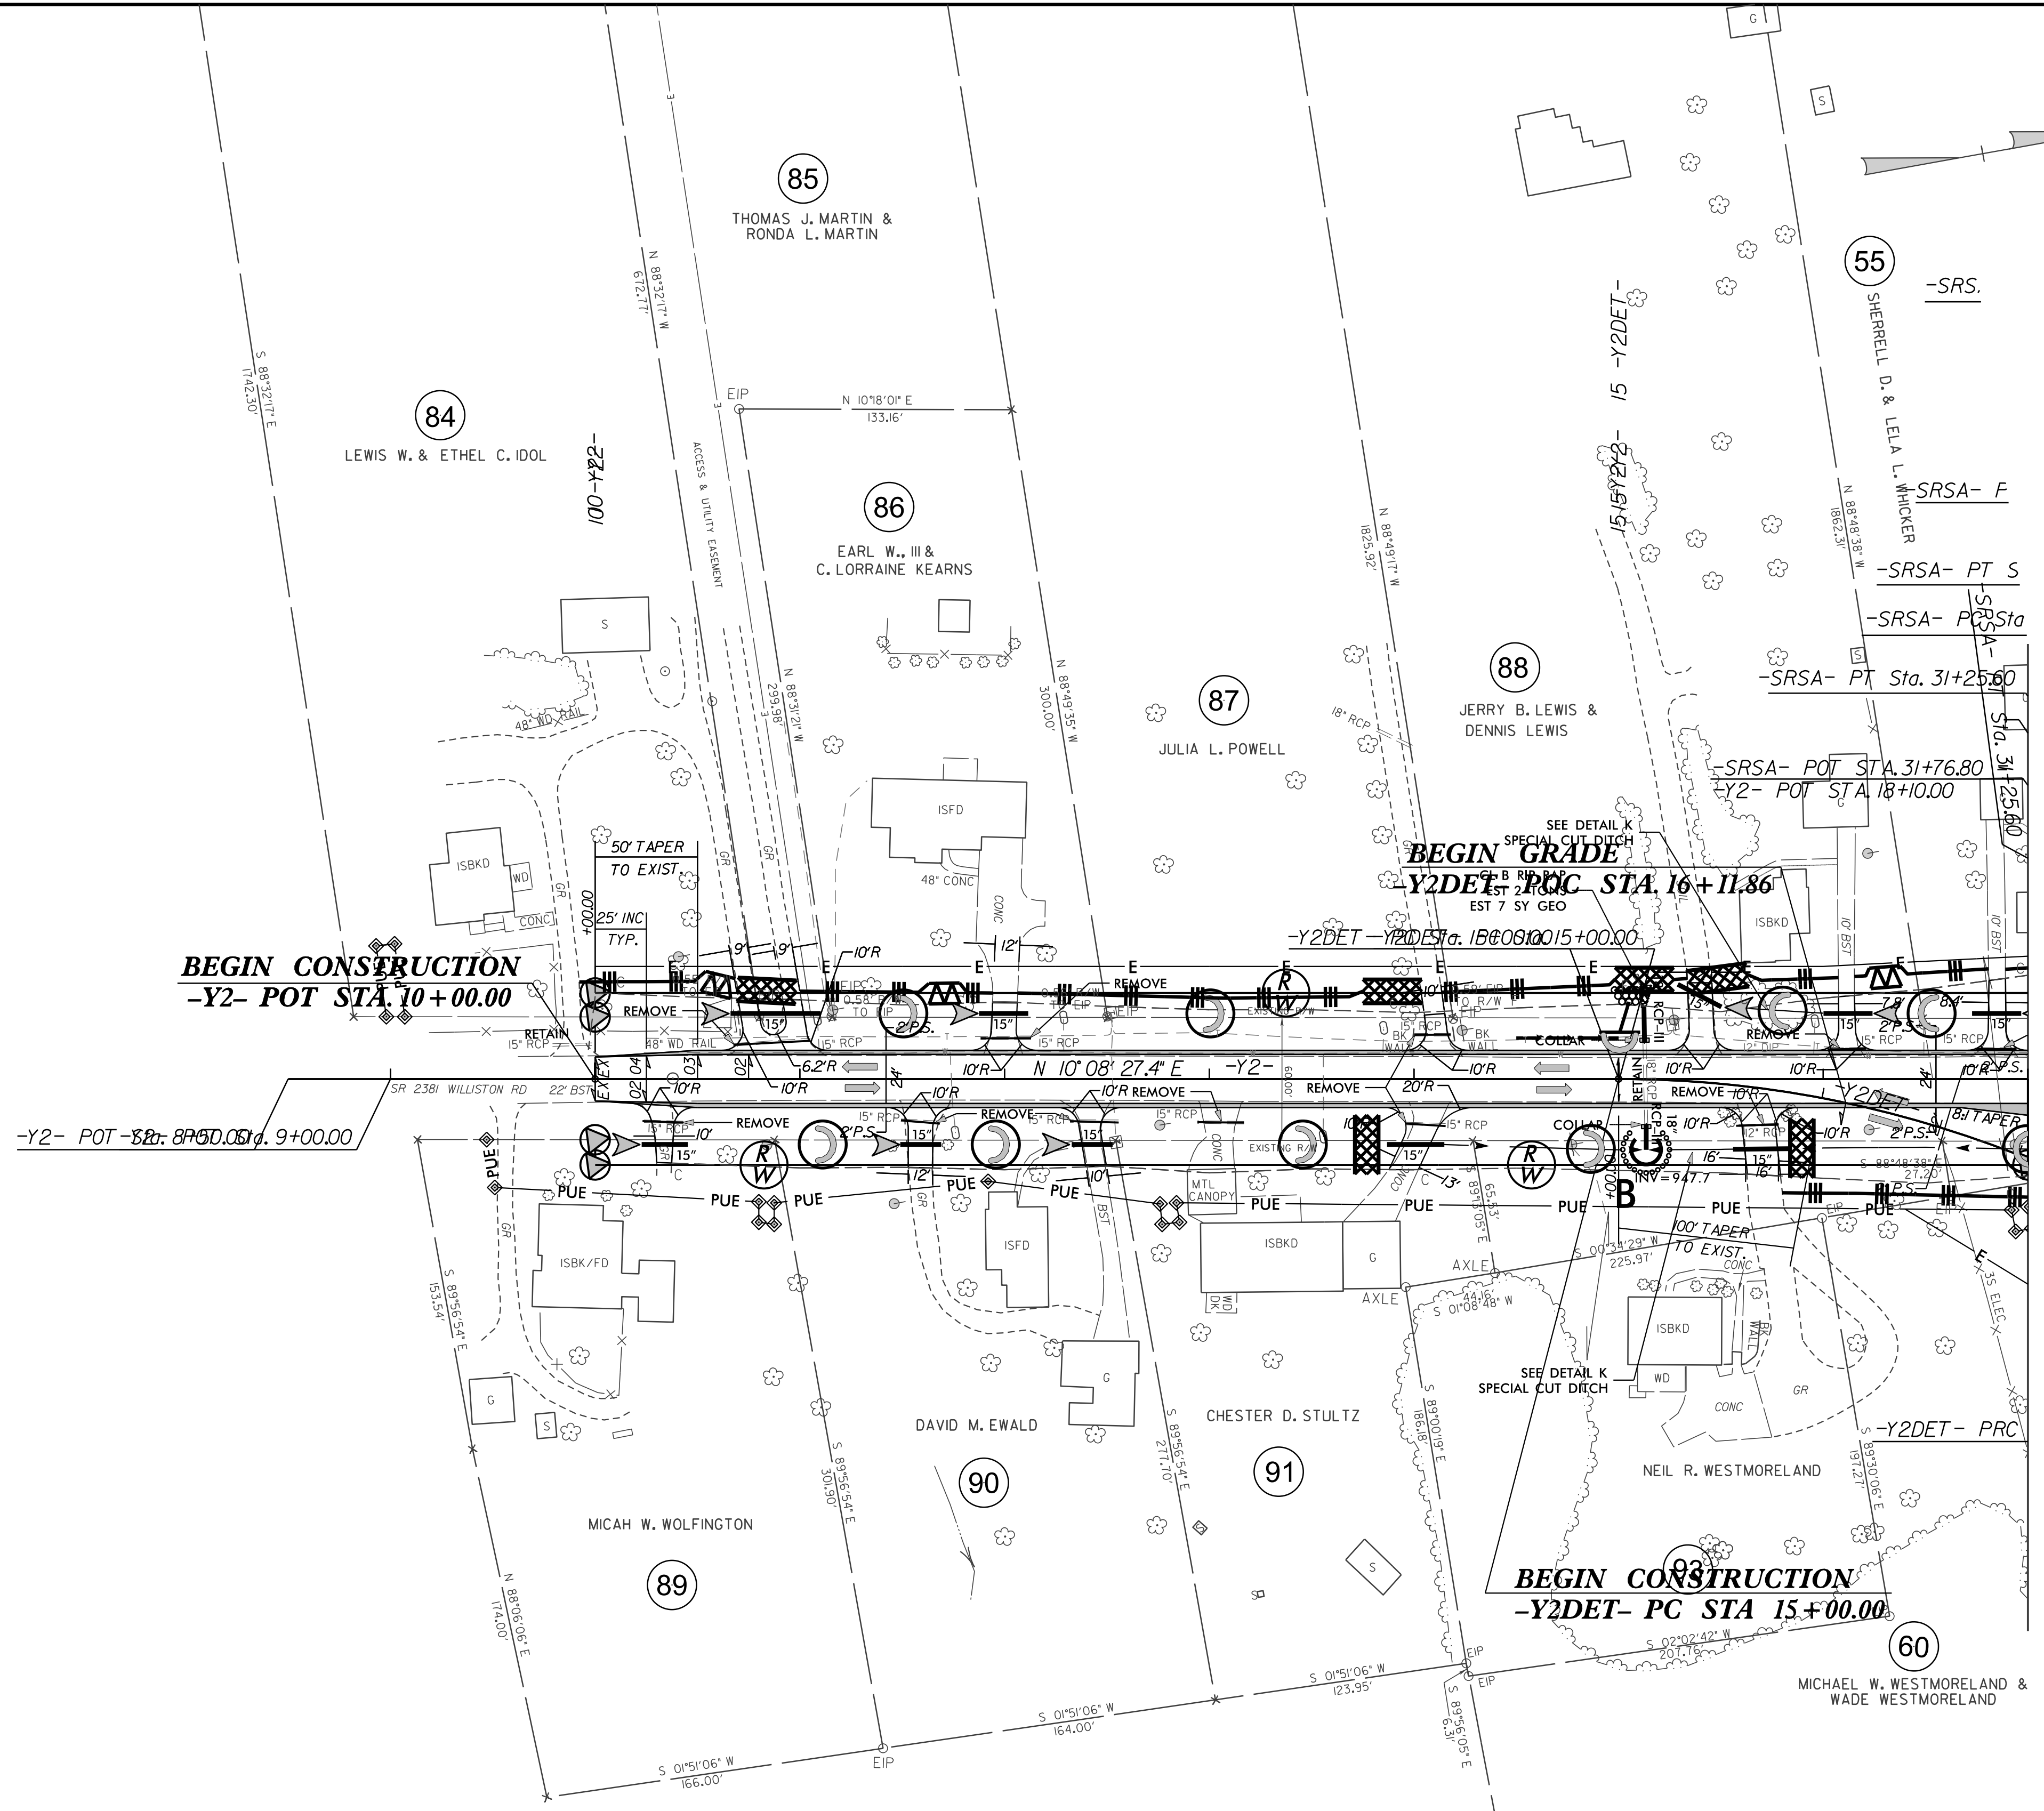

MATCHLINE -Y2- STA. 17+00.00 SHEET 9

PAVED SHOULDER

NOTE:
FOR -Y2- PROFILE, SEE SHEET 29
FOR -Y2DET- PLAN, SEE SHEET 28-7
FOR -Y2DET- PROFILE, SEE SHEET 31
FOR DRAINAGE DETAILS, SEE SHEETS 2D-1 TO 2D-4